



GRUNNMÝND 1:50

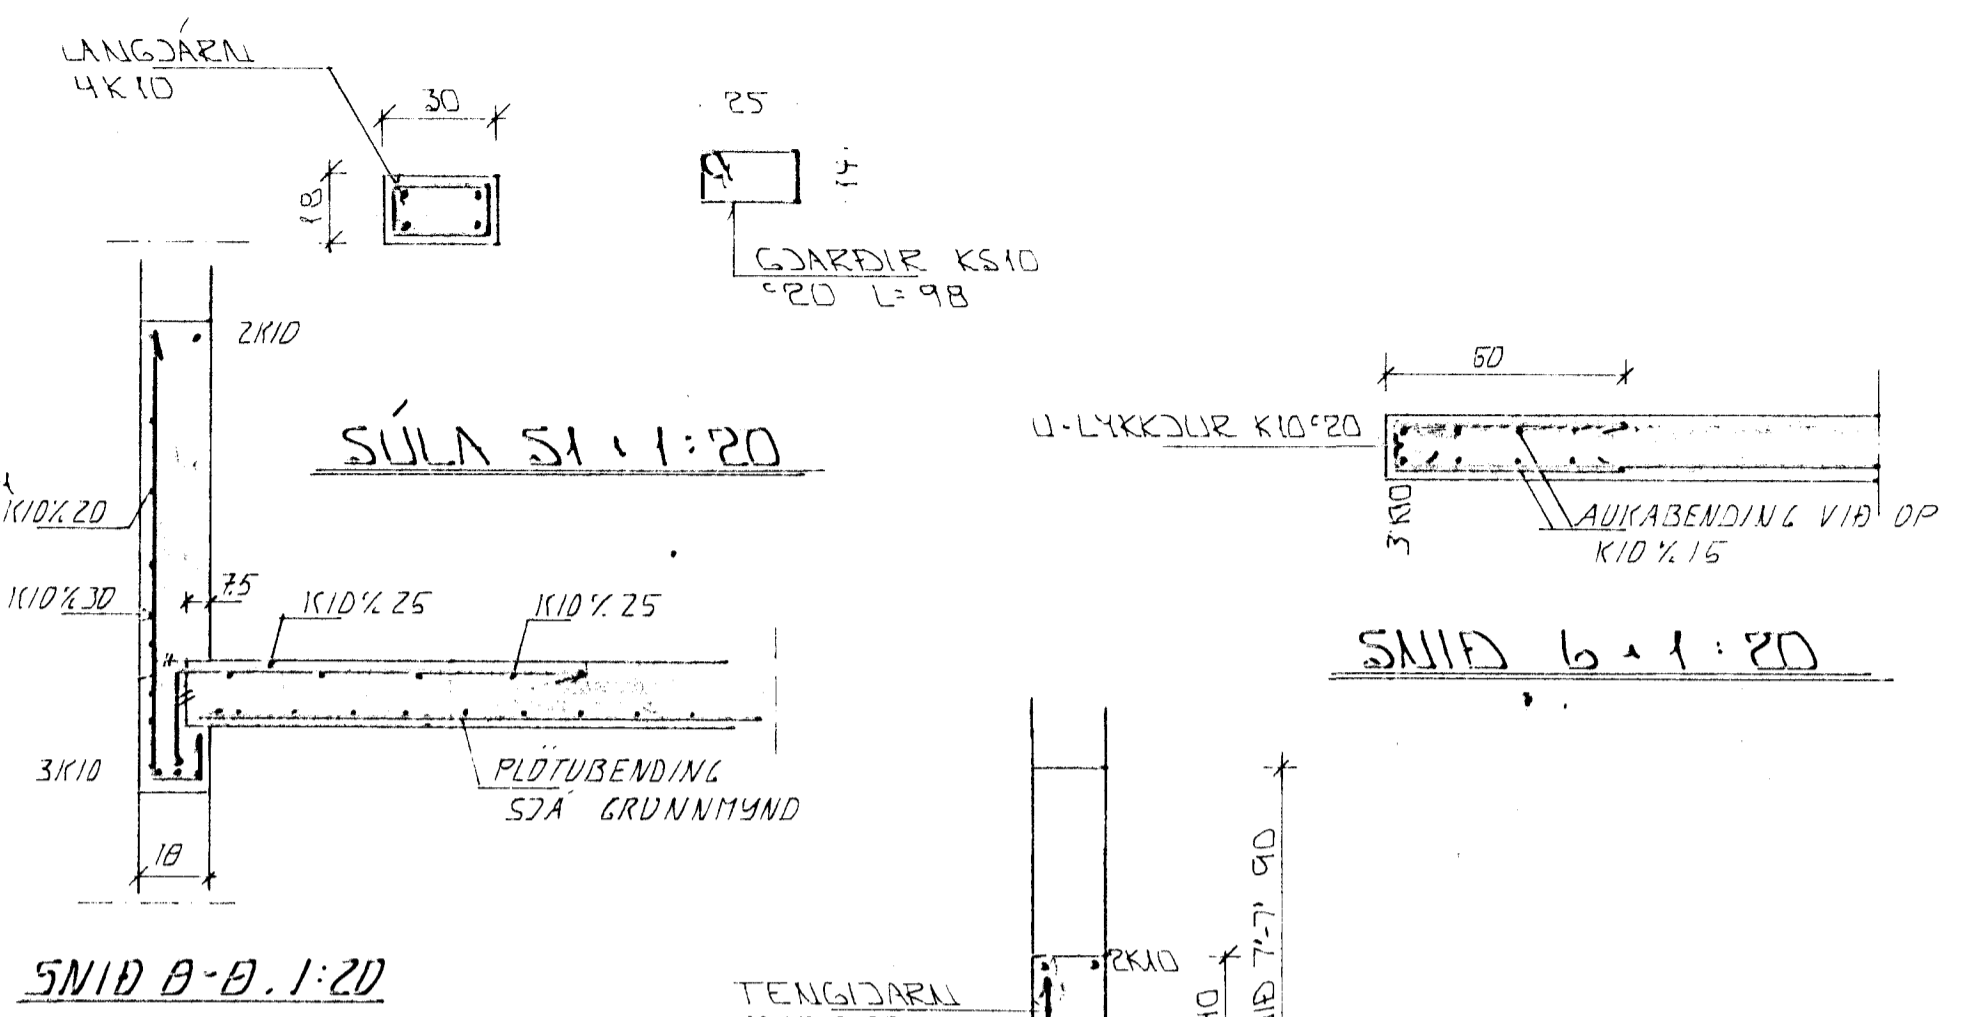

SNID 8-8 1:20

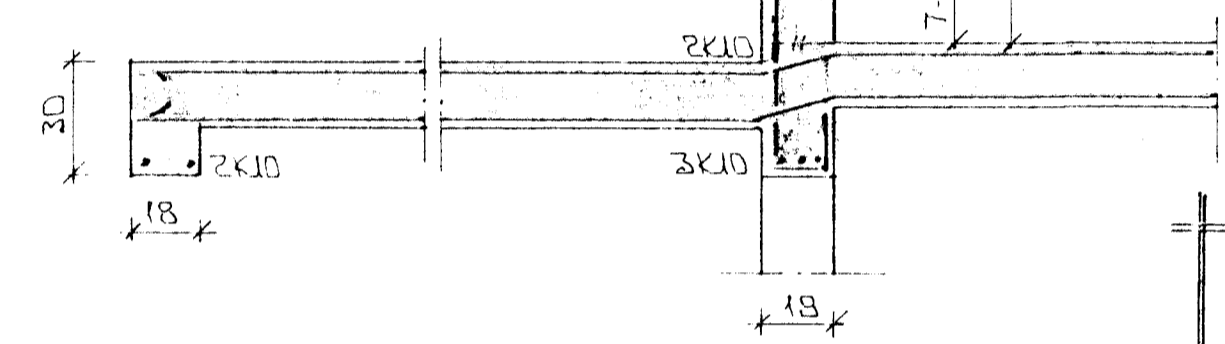

SNID 7-7 1:20 OG
SNID 7'-7' 1:20

STEIPA:
 $S > 250$
 $NS \leq 0.5$
 $LOFT \geq 6\%$
 $SEMENT \geq 300 \text{ KG/M}^3$

EINFÖLD GRIND Í YTRIRLUM
 ÚTVEGGA LÁRETT $K10^\circ 20$
 LÖÐRETT $K10^\circ 30$
 EINFÖLD GRIND Í MIÐJAN
 VEGG MILLI HÚSA LÁRETT $K10^\circ 20$
 LÖÐRETT $K10^\circ 30$

SKÝRINGAR

ALMENNAR SKÝRINGAR SJÁ BL. NR. 1-01.

BR.	DAGS.	EDLI BR.	SIGN.

FINNBERG 6
 HAFNARFIREÐI

BENDING VEGGJA Í HÉÐAR
 BENDING PLÖTU
 04 APR. 1995
 HAFNARFJÓRÐAR
 BYGGINGAÞULLTRÚNN

MKV. 1:20 x 1:50
 DAGS. JÚLÍ 94
 VERK NR. 9416
 TEIKN NR. 1-03
 HANNAÐ
 TEIKNAD G16
 YFIRFARIÐ

TEKNIÞJÓNUSTA
 SIGURDAR ÞORLEIFSSONAR HF