


GRUNNMÝND 1. HÆÐAR • 1:50

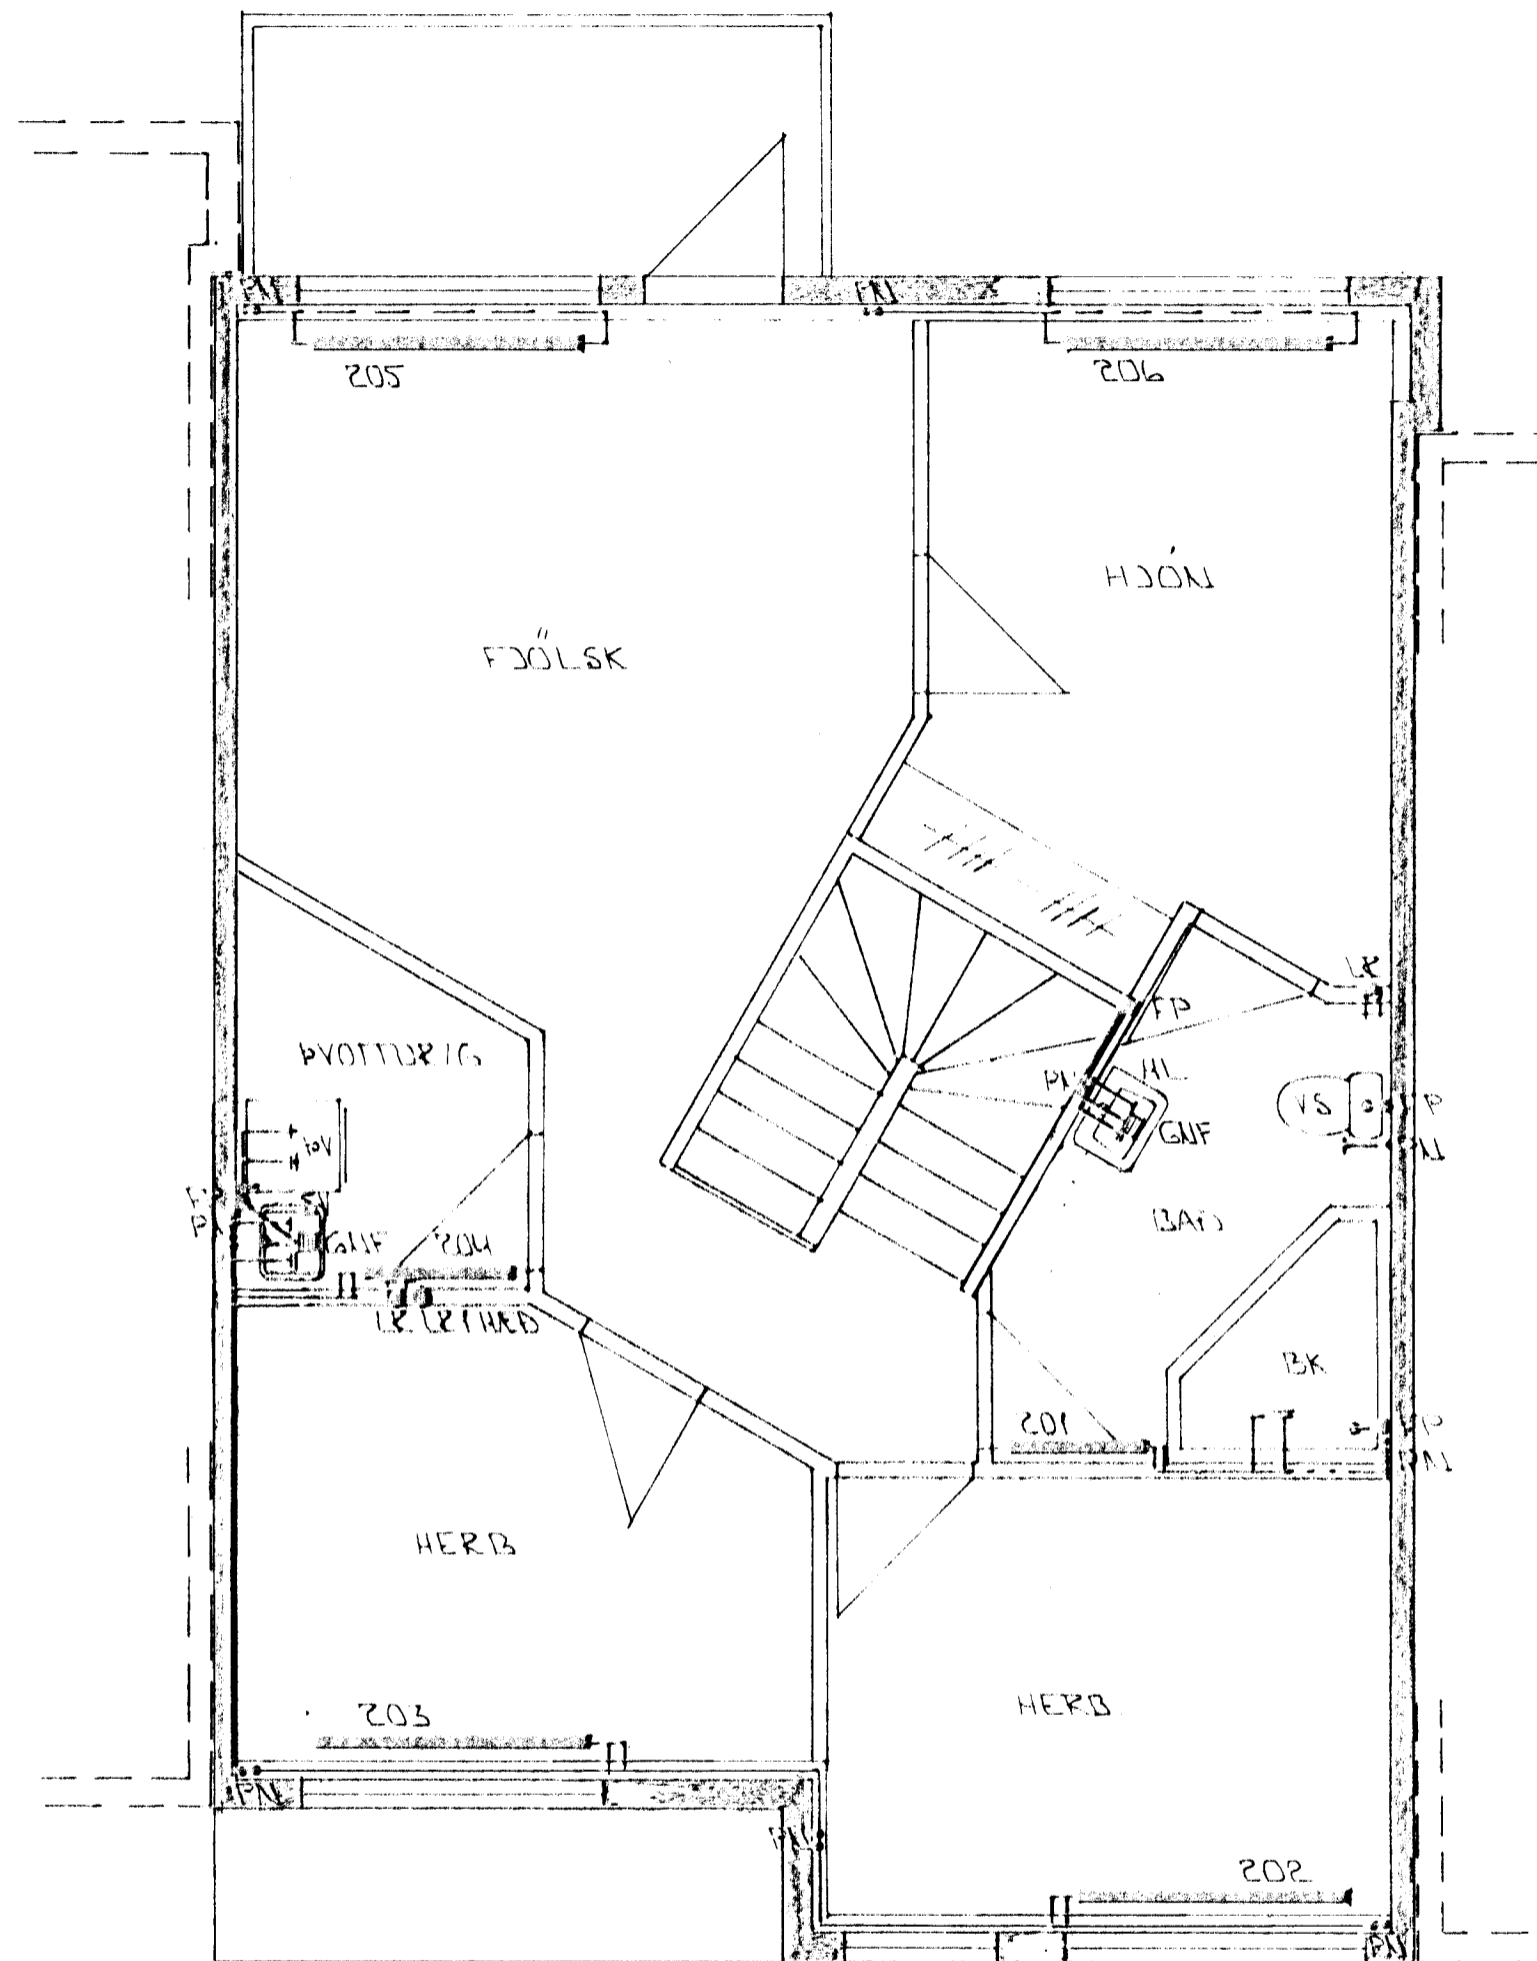


GRUNNMÝND 2. HÆÐAR • 1:50

BR	DAGS.	EDLI BR.	SIGN.

TINNBERG 6
HAFNARFIRÐI

HITA - VATNS OG FRÆNNISLIS -
LAGNIR 1. OG 2. HÆÐ

MKV. • 1:50
DAGS. MAÍ '94
VERK NR. 9416
TEIKN NR. 2-04
HANNAD
TEIKNAD GH
YFIRFARIÐ

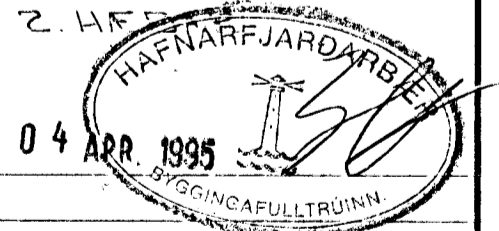

TEIKNI-JÓUSTI
SIGURDAR ÞORLEIFSSONAR HF