



GRUNNMÝND 1:50

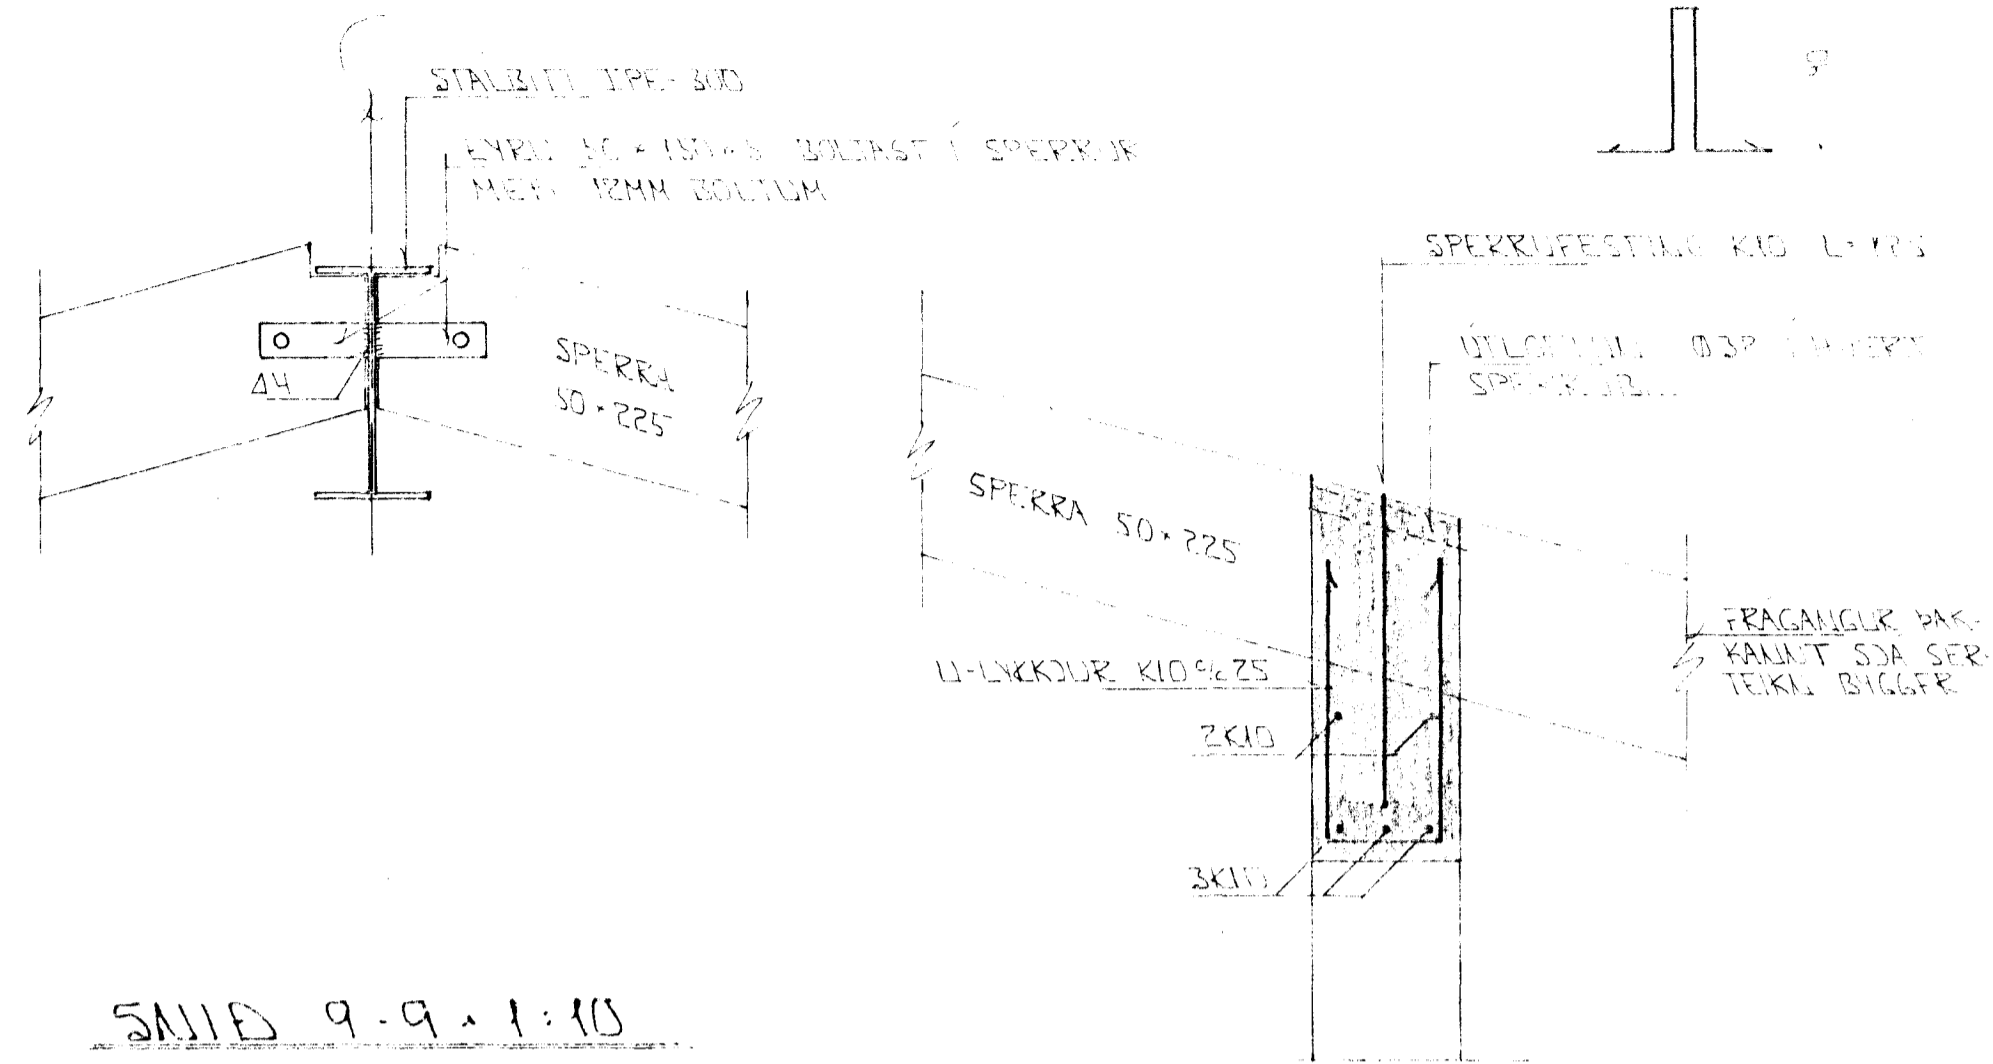

SNIED 9-9 1:10

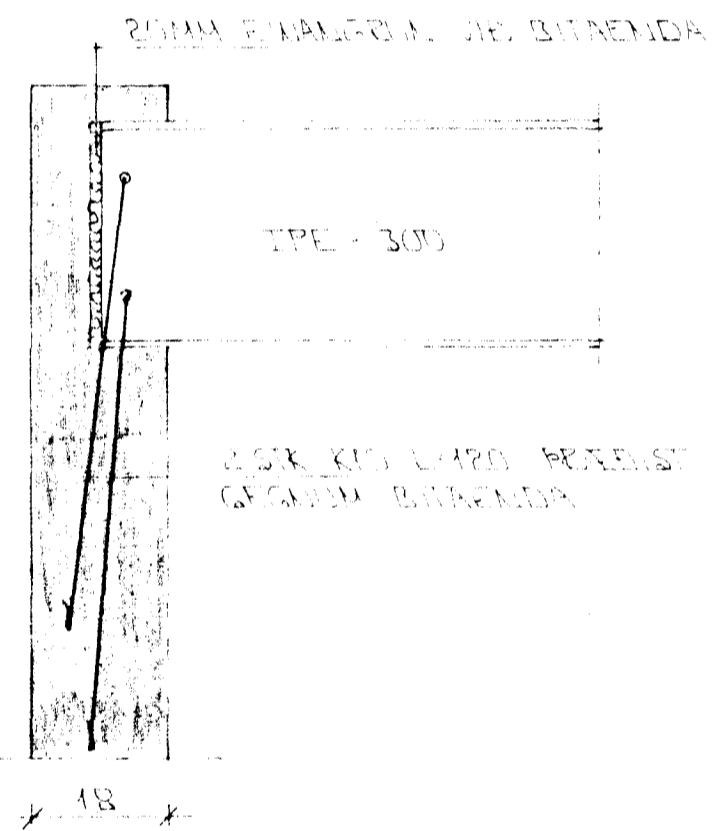

BITAENDI Í VEGG 1:10

Í ÚTBRUN ÚTVEGGA KOMI EINFÖLD GRIND. LÁRETT K10x20 LÖBRET K10x30

BR	DAGS	TEIKN	SIGN

TINNBERG 8  
HAFNARFIRÐI

BENDING VEGGJA 2 HEDAR  
ÞAKVIKKI - GRUNNMÝND OG  
SNIED

MKV. 1:10 x 1:50

DAGS. DES '94

VERK NR. 9417

TEIKN NR. 2-04

HANNAÐ

TEIKNAD. GK

YFIRFARIÐ

SKÝRINGAR

ALMENNAR SKÝRINGAR SJA BL. NR. 1-01.  
SÚLA SF SJA BL. NR. 1-03.

GEMNÍ-JÓNUSTA  
SIGURDAR ÞORLEIFSSONAR HF.