



10-3-45

Hús Sigurjóns Vilhjálmssonar við Tjarnarbraut 19 Hafnarfirði Kvardi 1:100



tifftopdf - www.rubissoftware.com Demo Version

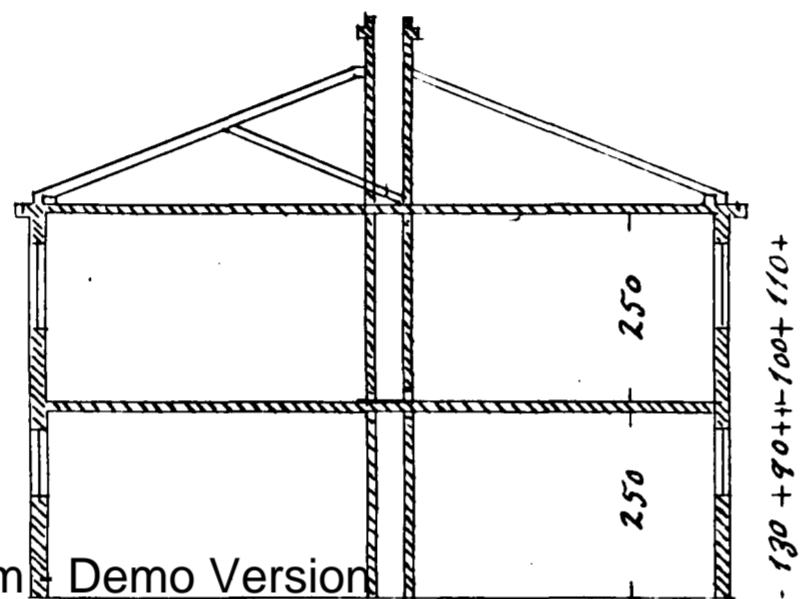


Vesturhlid

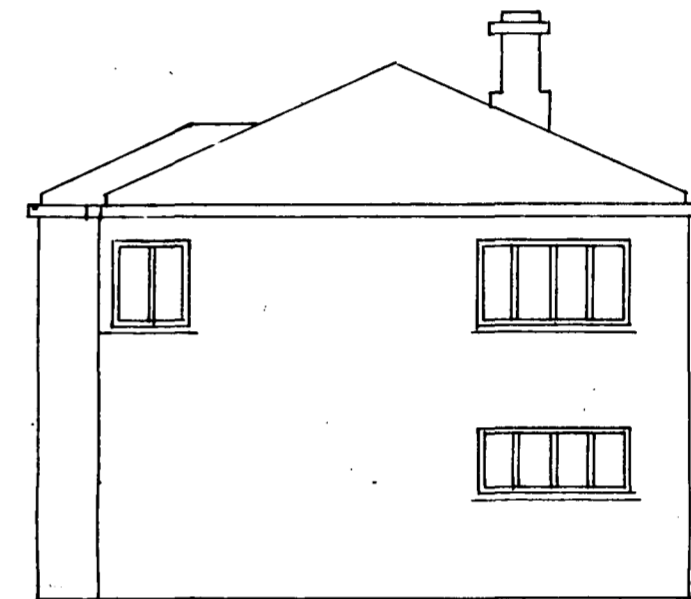

Austurhlid

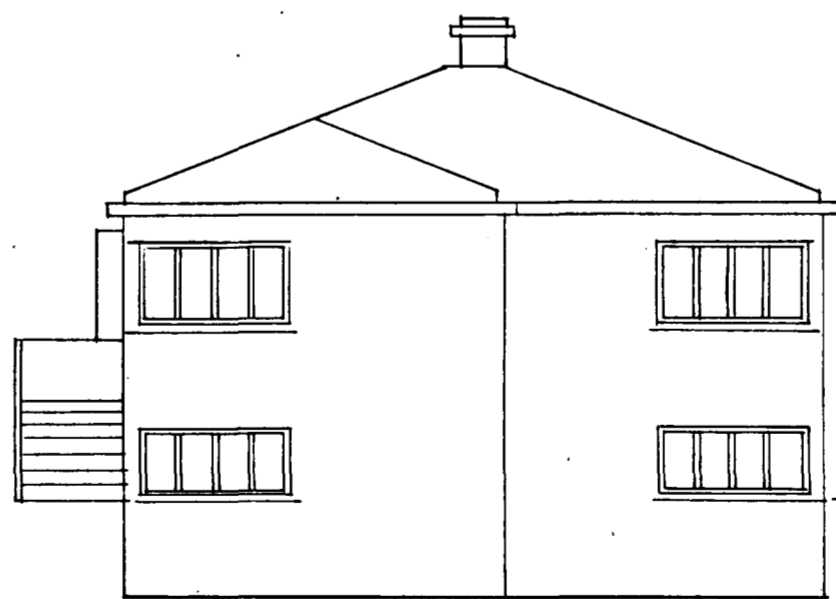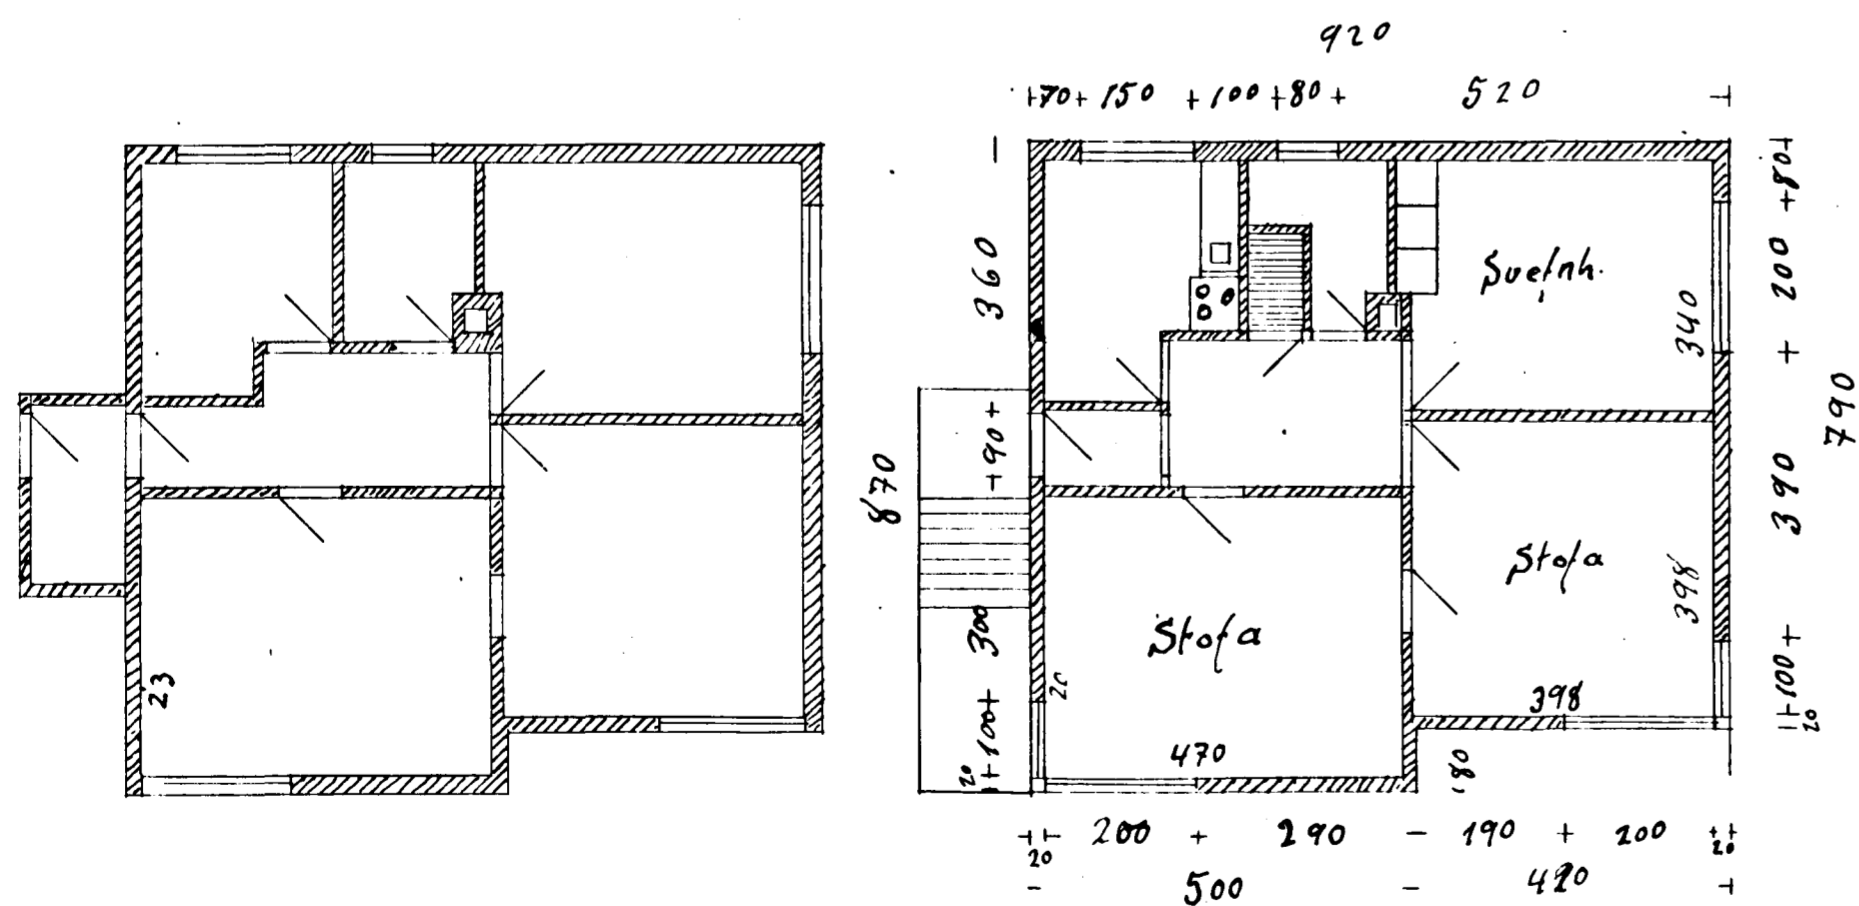

Framhlid

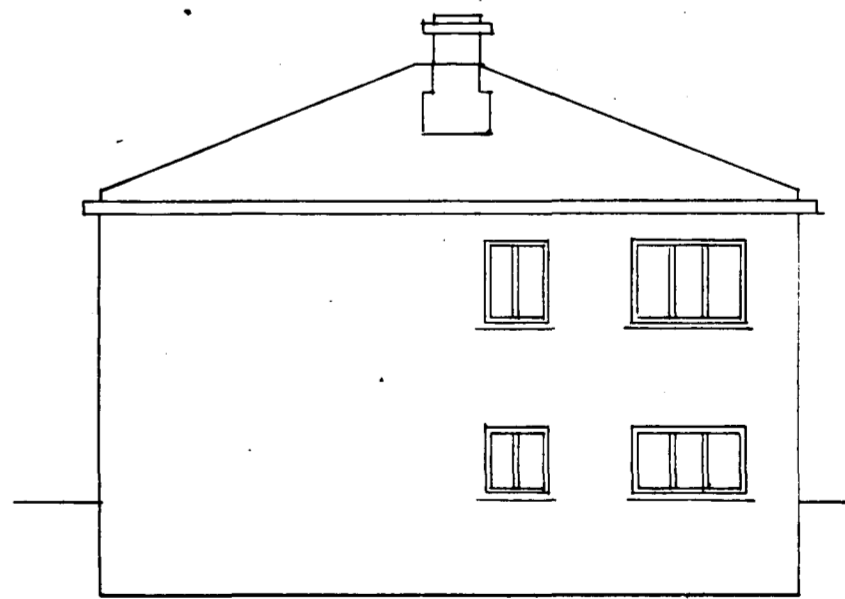

Bakhlid

Hafnarfirði 10-3-45
Sigurjón Vilhjálmsson

Tjarnarbraut