
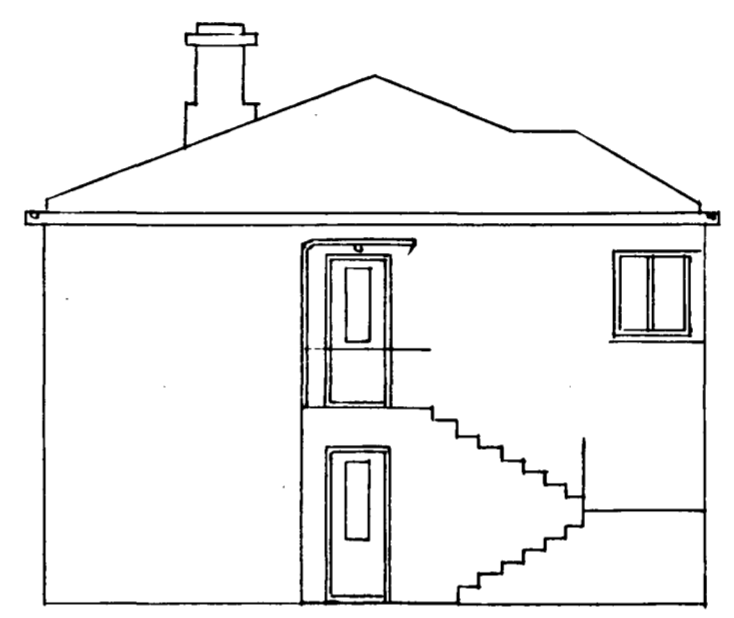



Hús Sigurjóns Vilhjálmssonar við Tjarnarbraut 19 Hafnarfirdi
Kvarti 1.100

Stofubú á fundi bygginga-
nefndar 4.14.45
BYGGINGARNEFNDIN
I HAFNARFIRÐI
S. Sigurjónsson



tifftopdf - www.rubissoftware.com Demo Version

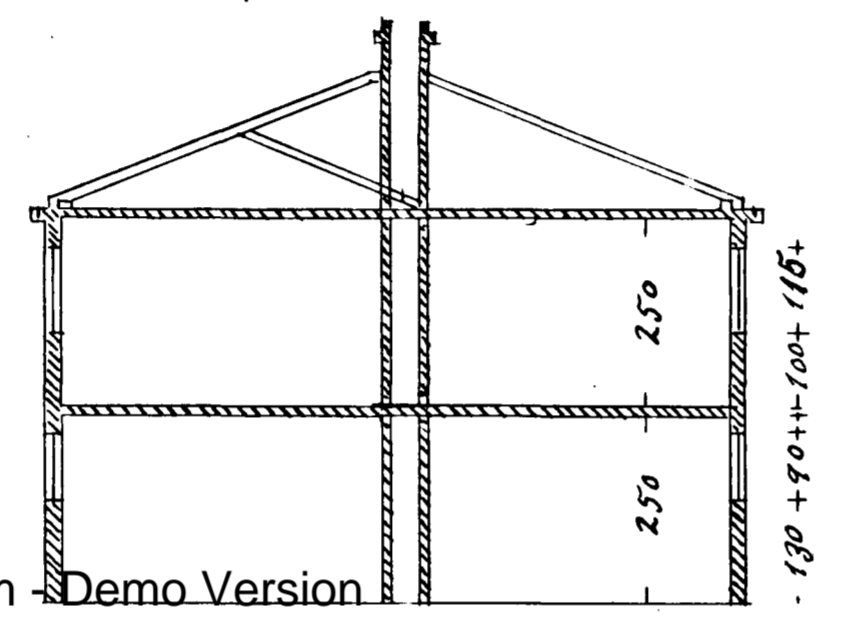


Vesturhlid

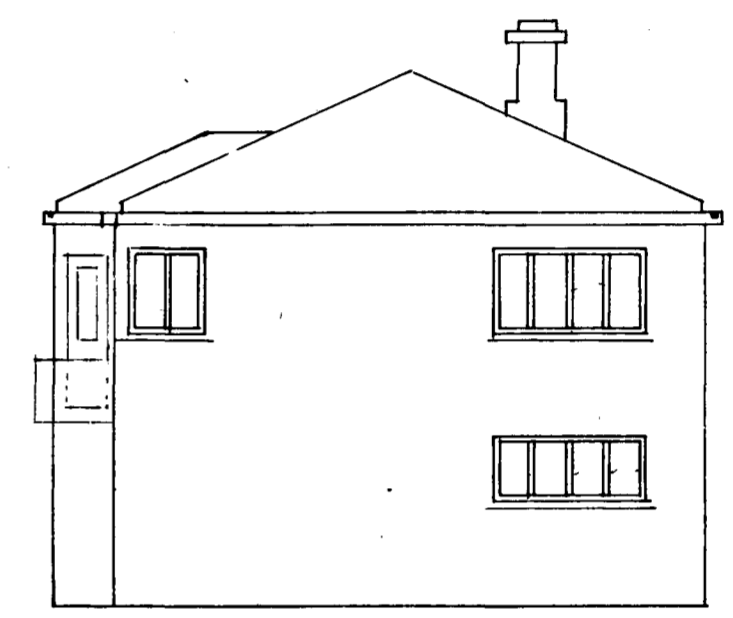

Austurhlid

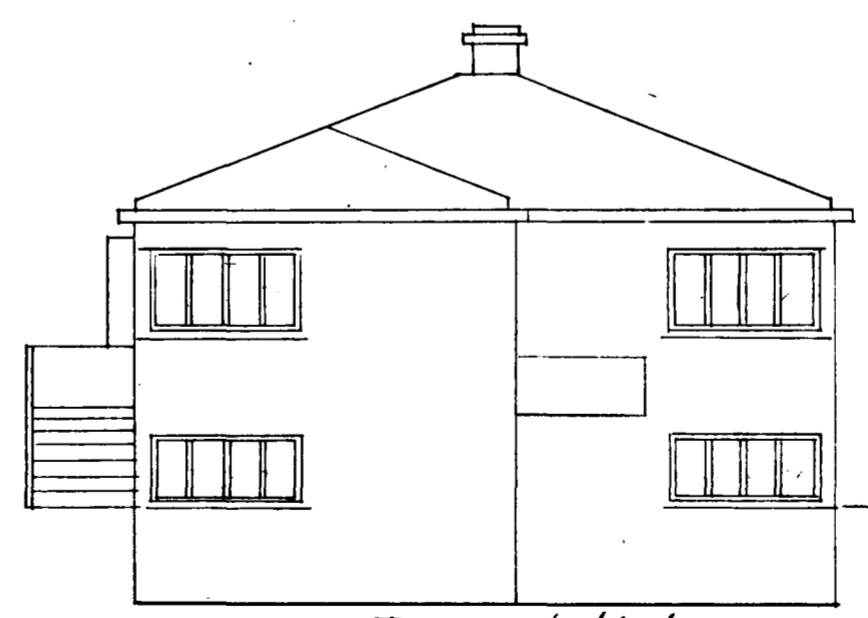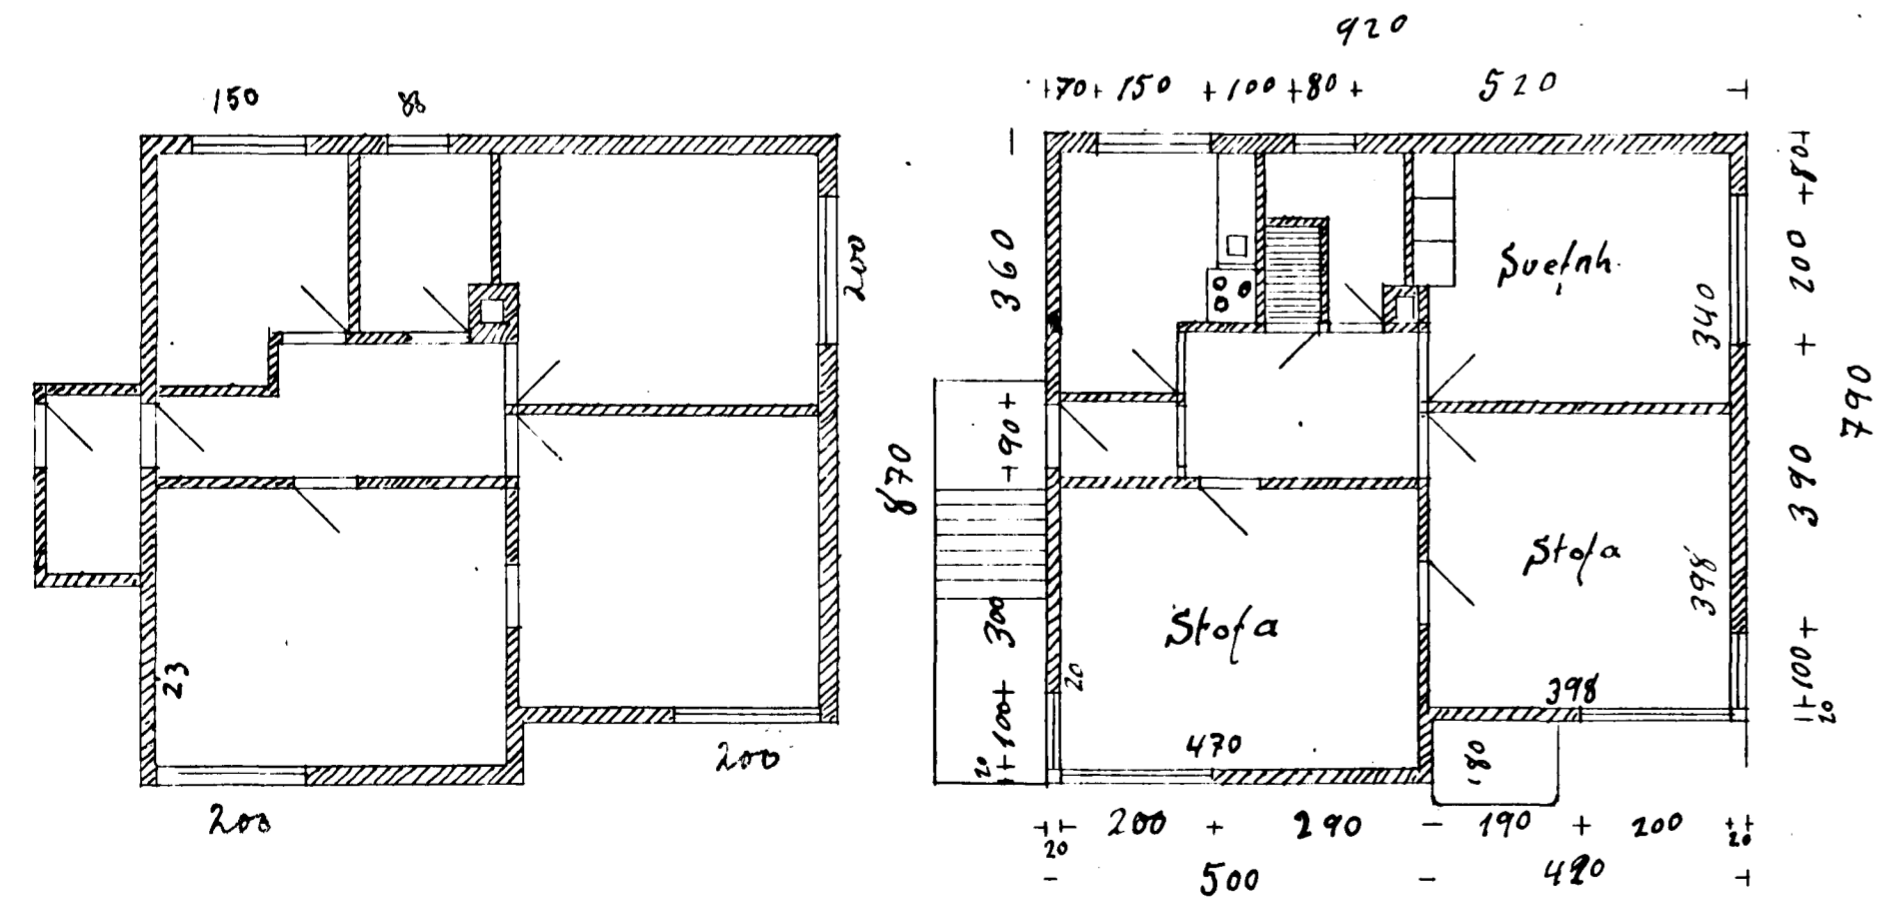

Framhlid

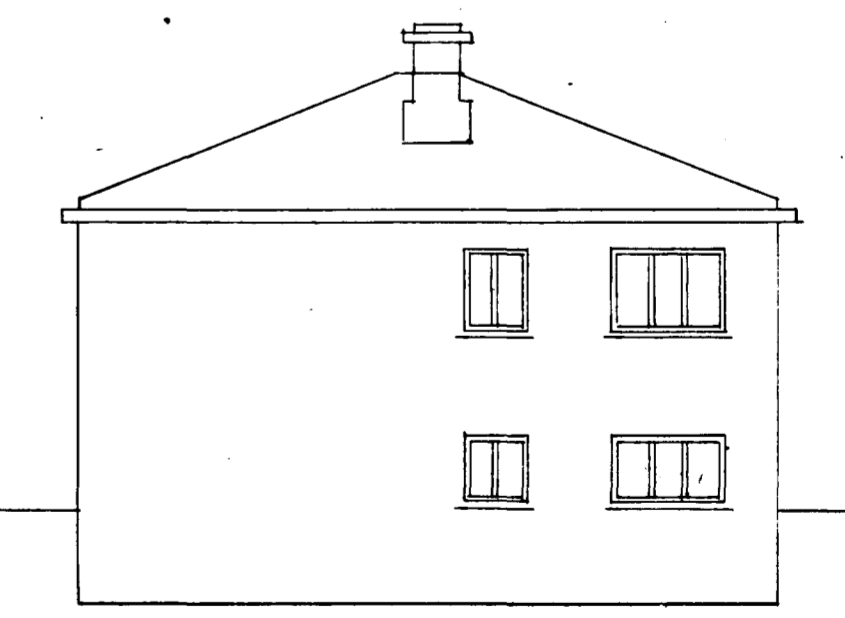

Bakhlid

Hafnarfirdi 10-3'45
Sigurjón Vilhjálmsson

Tjarnarbraut