



5/ 6/ 12 57

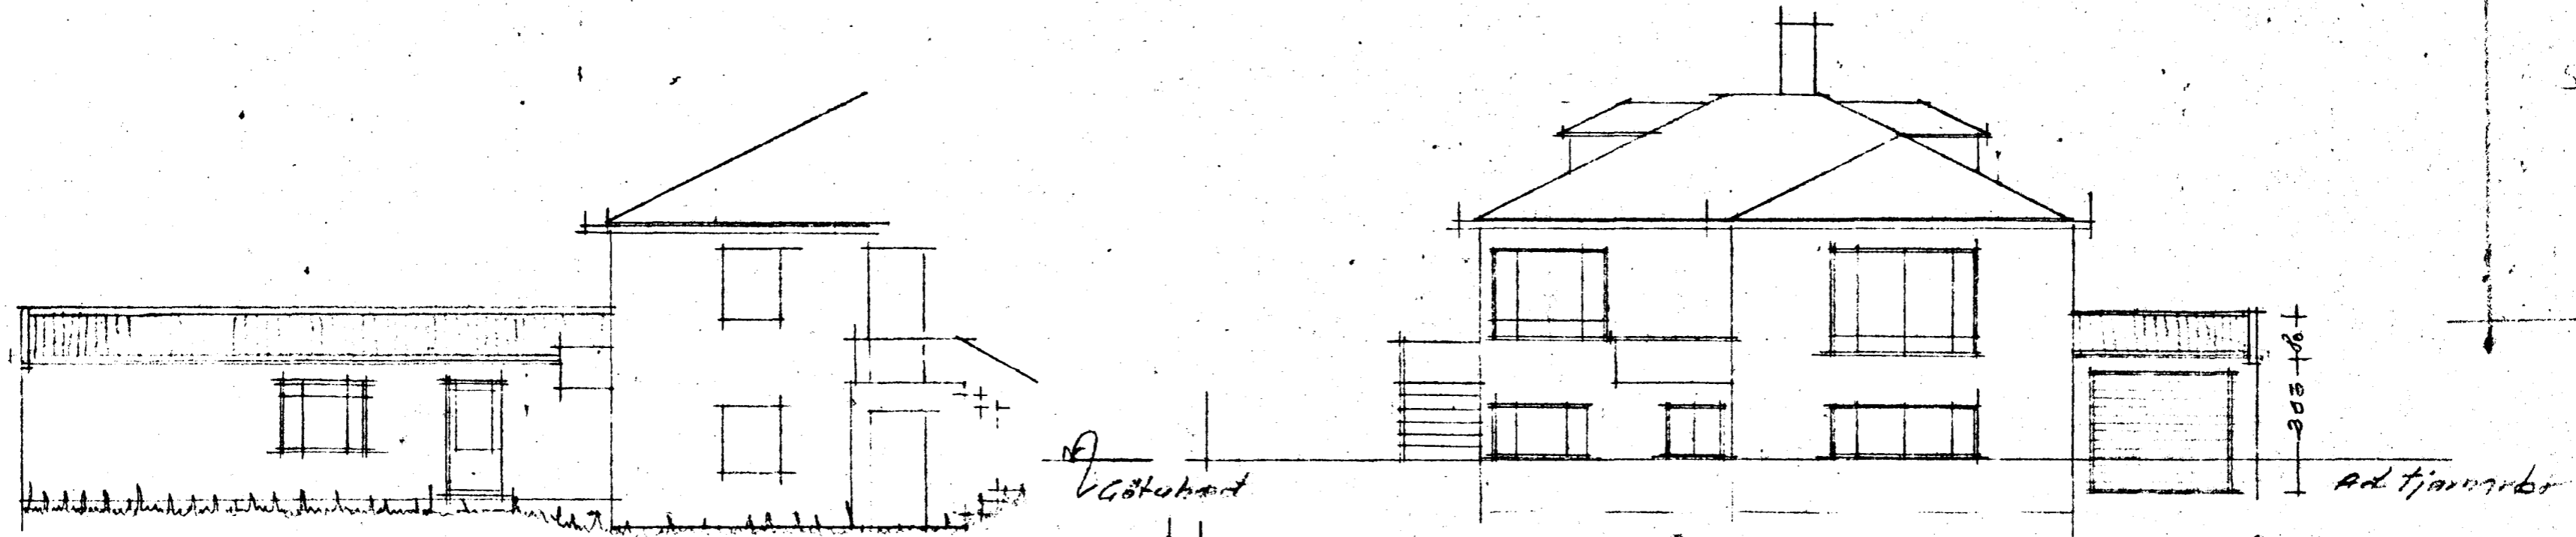

Tjarnarbrá nr. 25 Hafnarf.
Geymsluhlutur 1:100 viðbygging

tifftopdf - www.rubissoftware.com - Demo Version

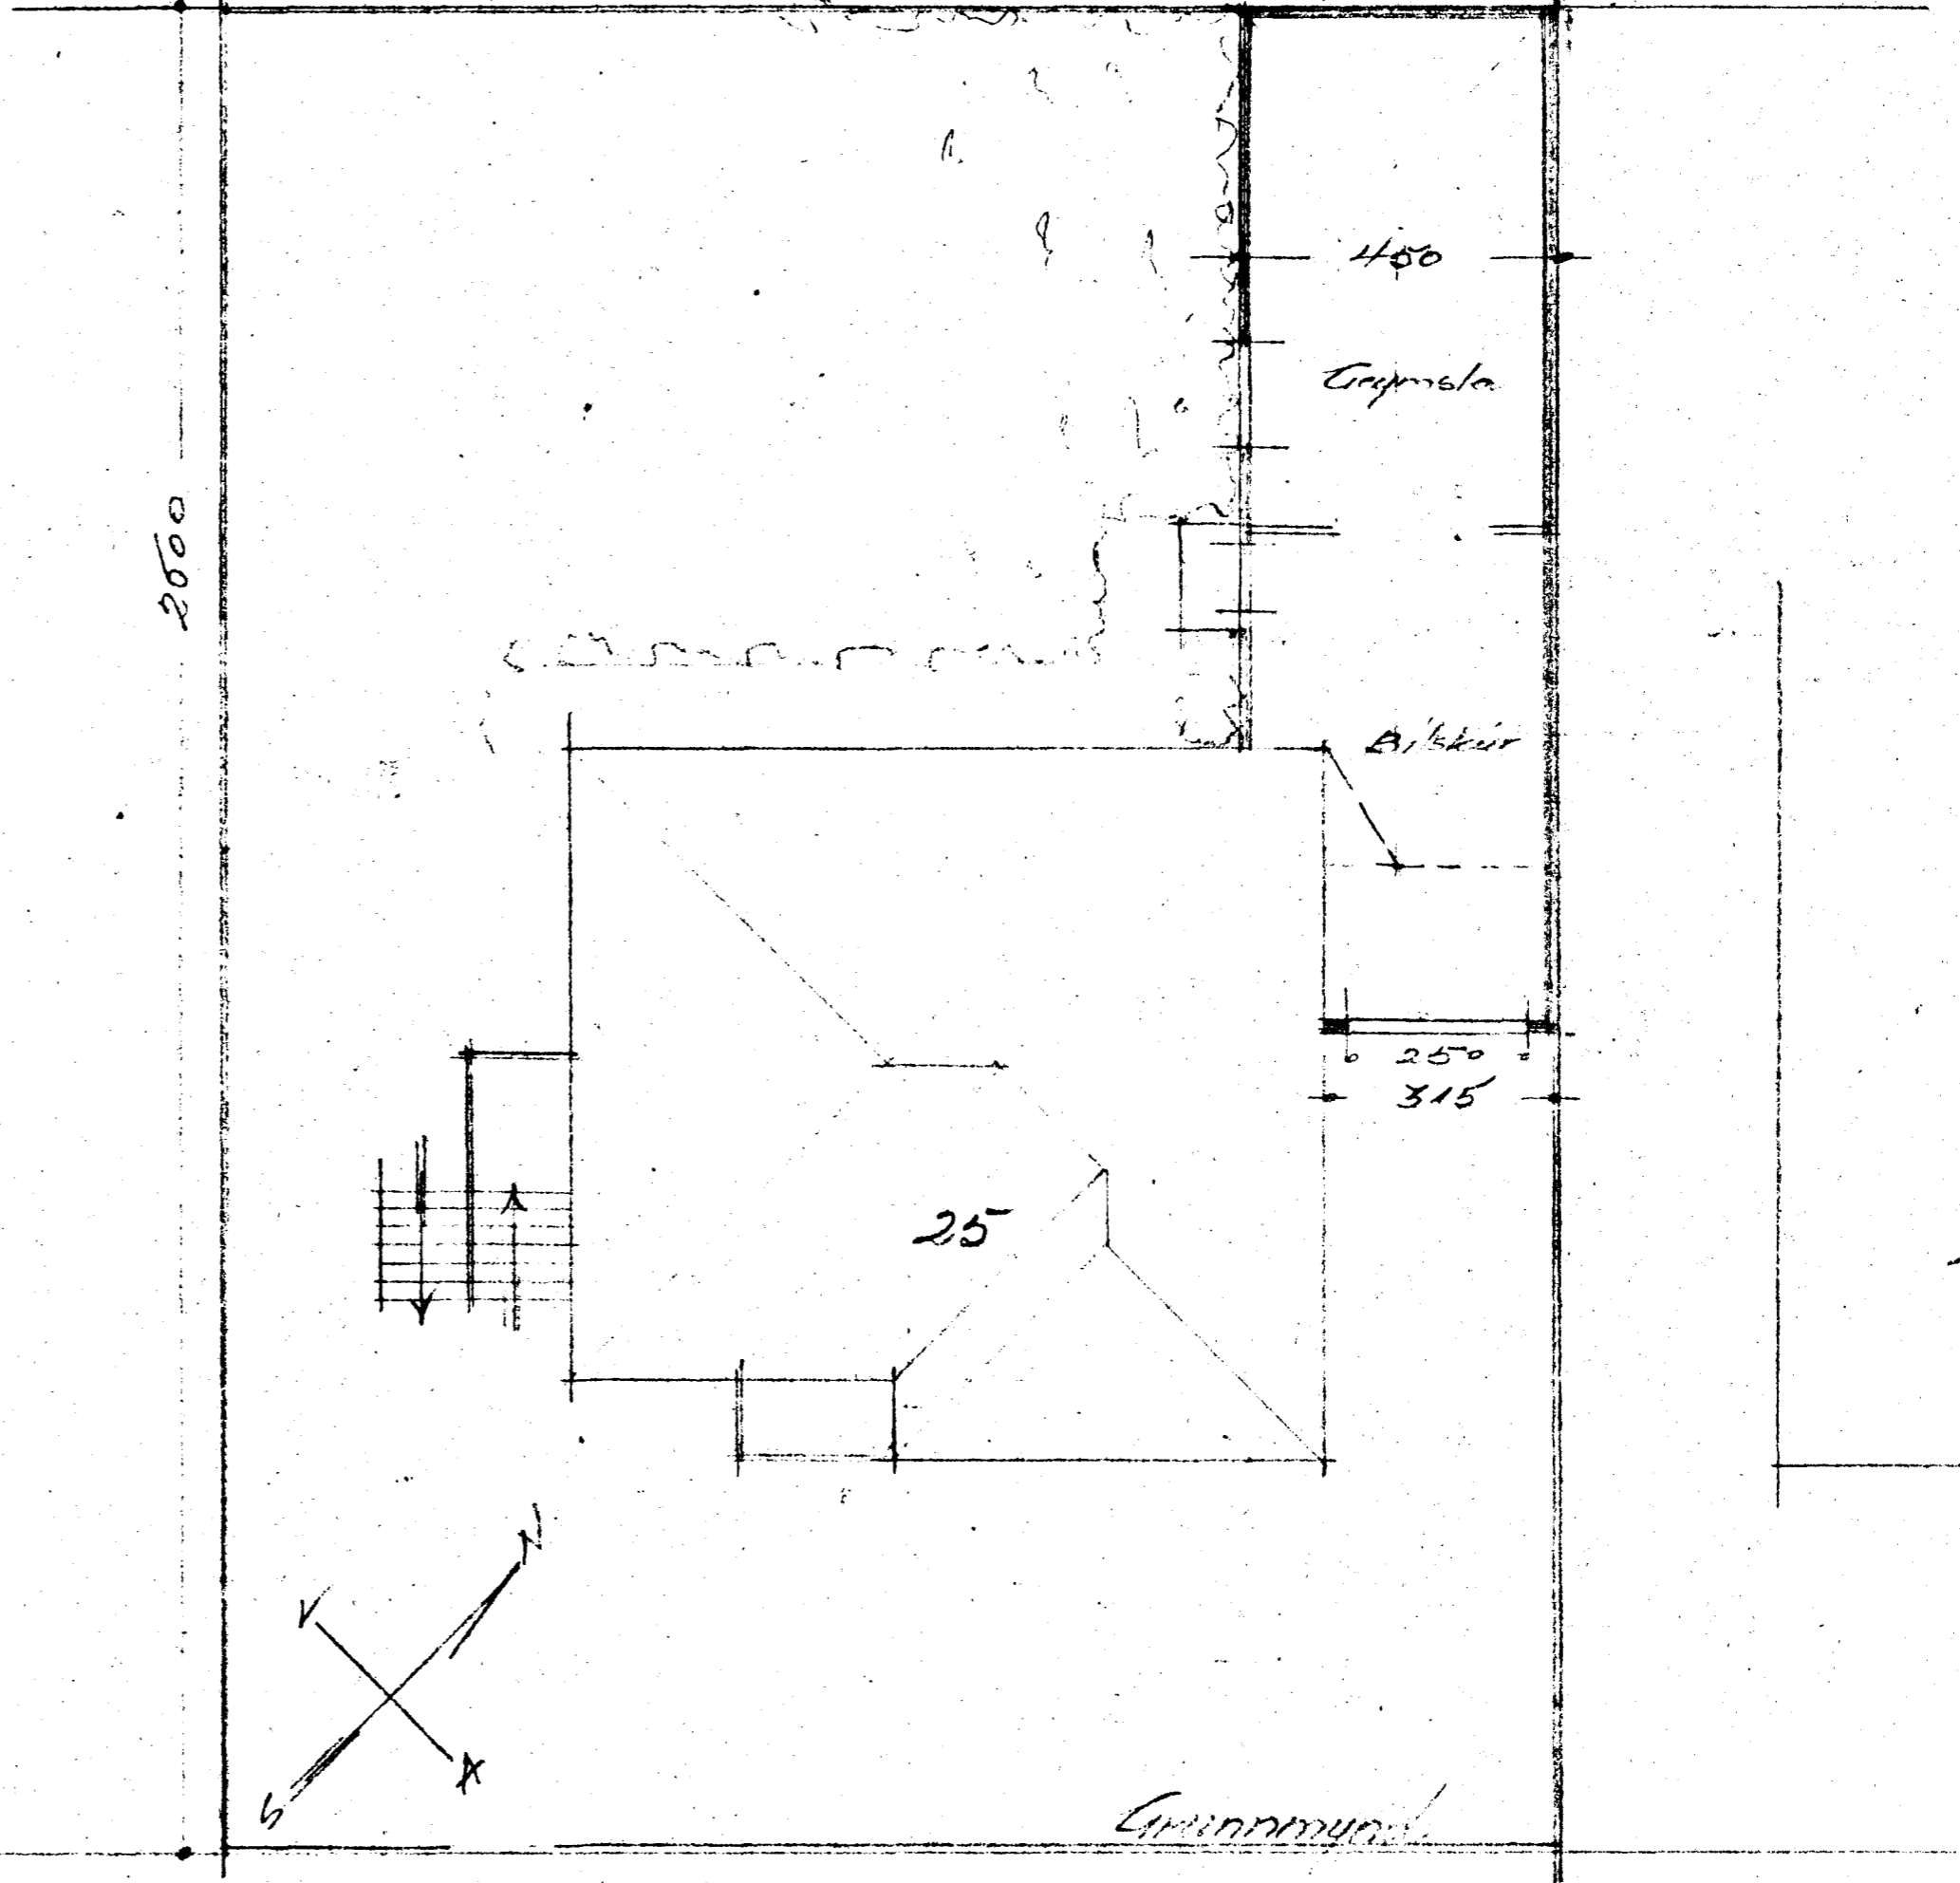

Tjarnarbrá

Hafnarf. 10/10-57
Sig. Leifsson