
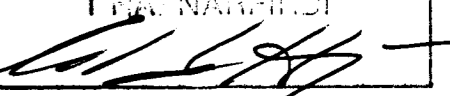
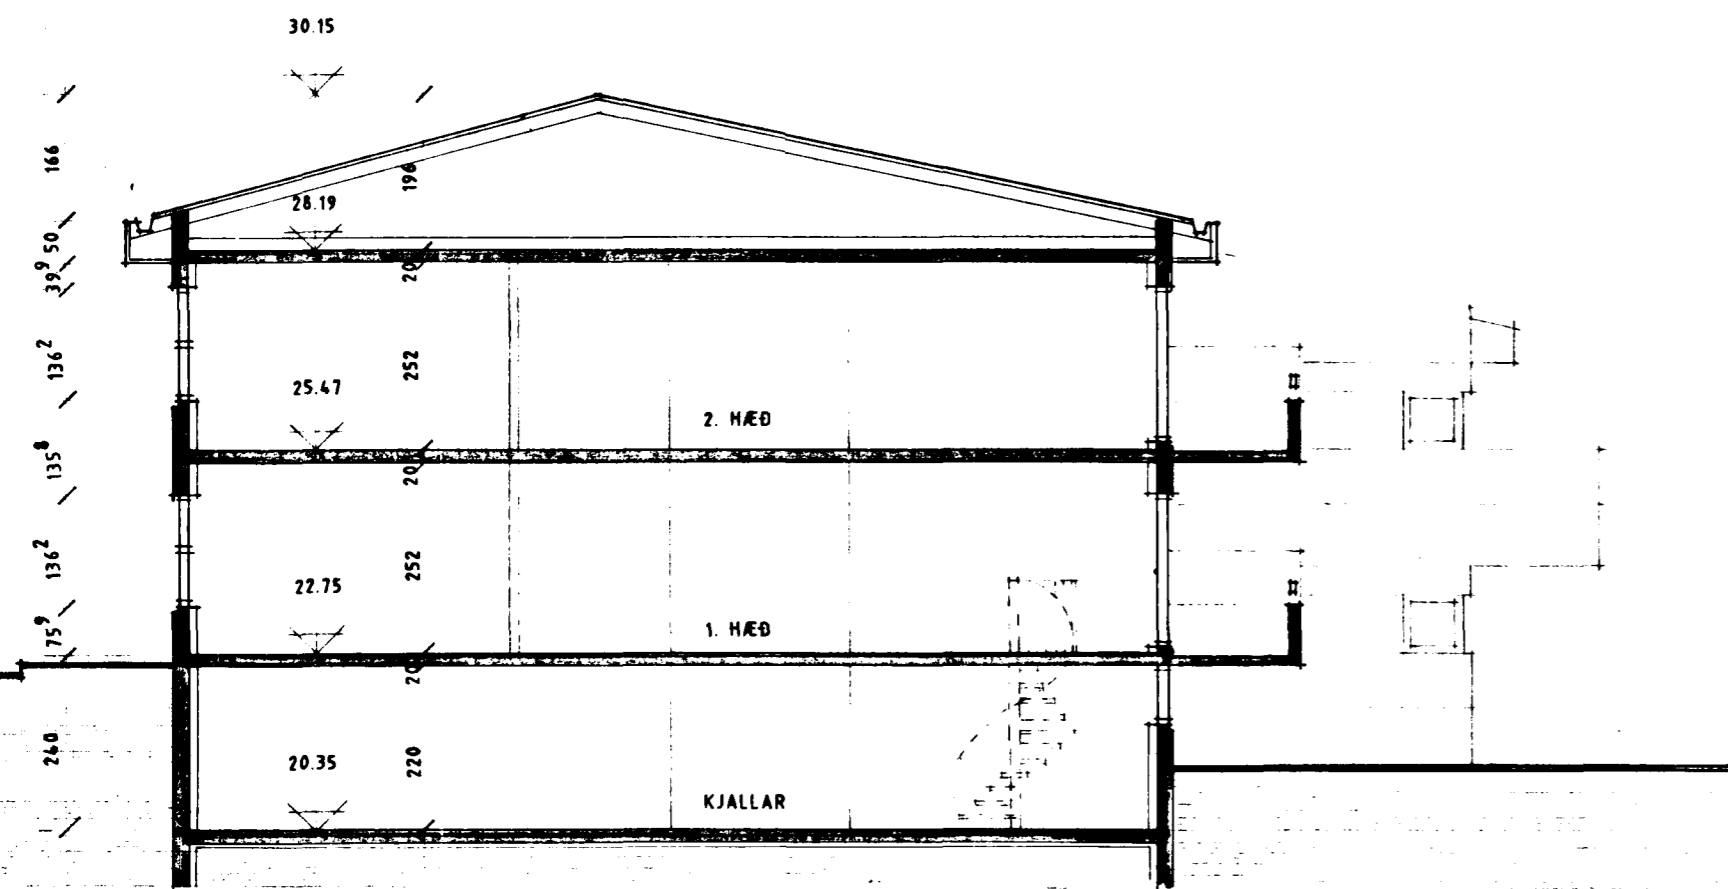


Samþykkt á fundi bygginga-
nefndar þ. 13.12.1990


BYGGINGAUFULLTRÚINN
HAFNARFIRDI

SNEIBING C - C

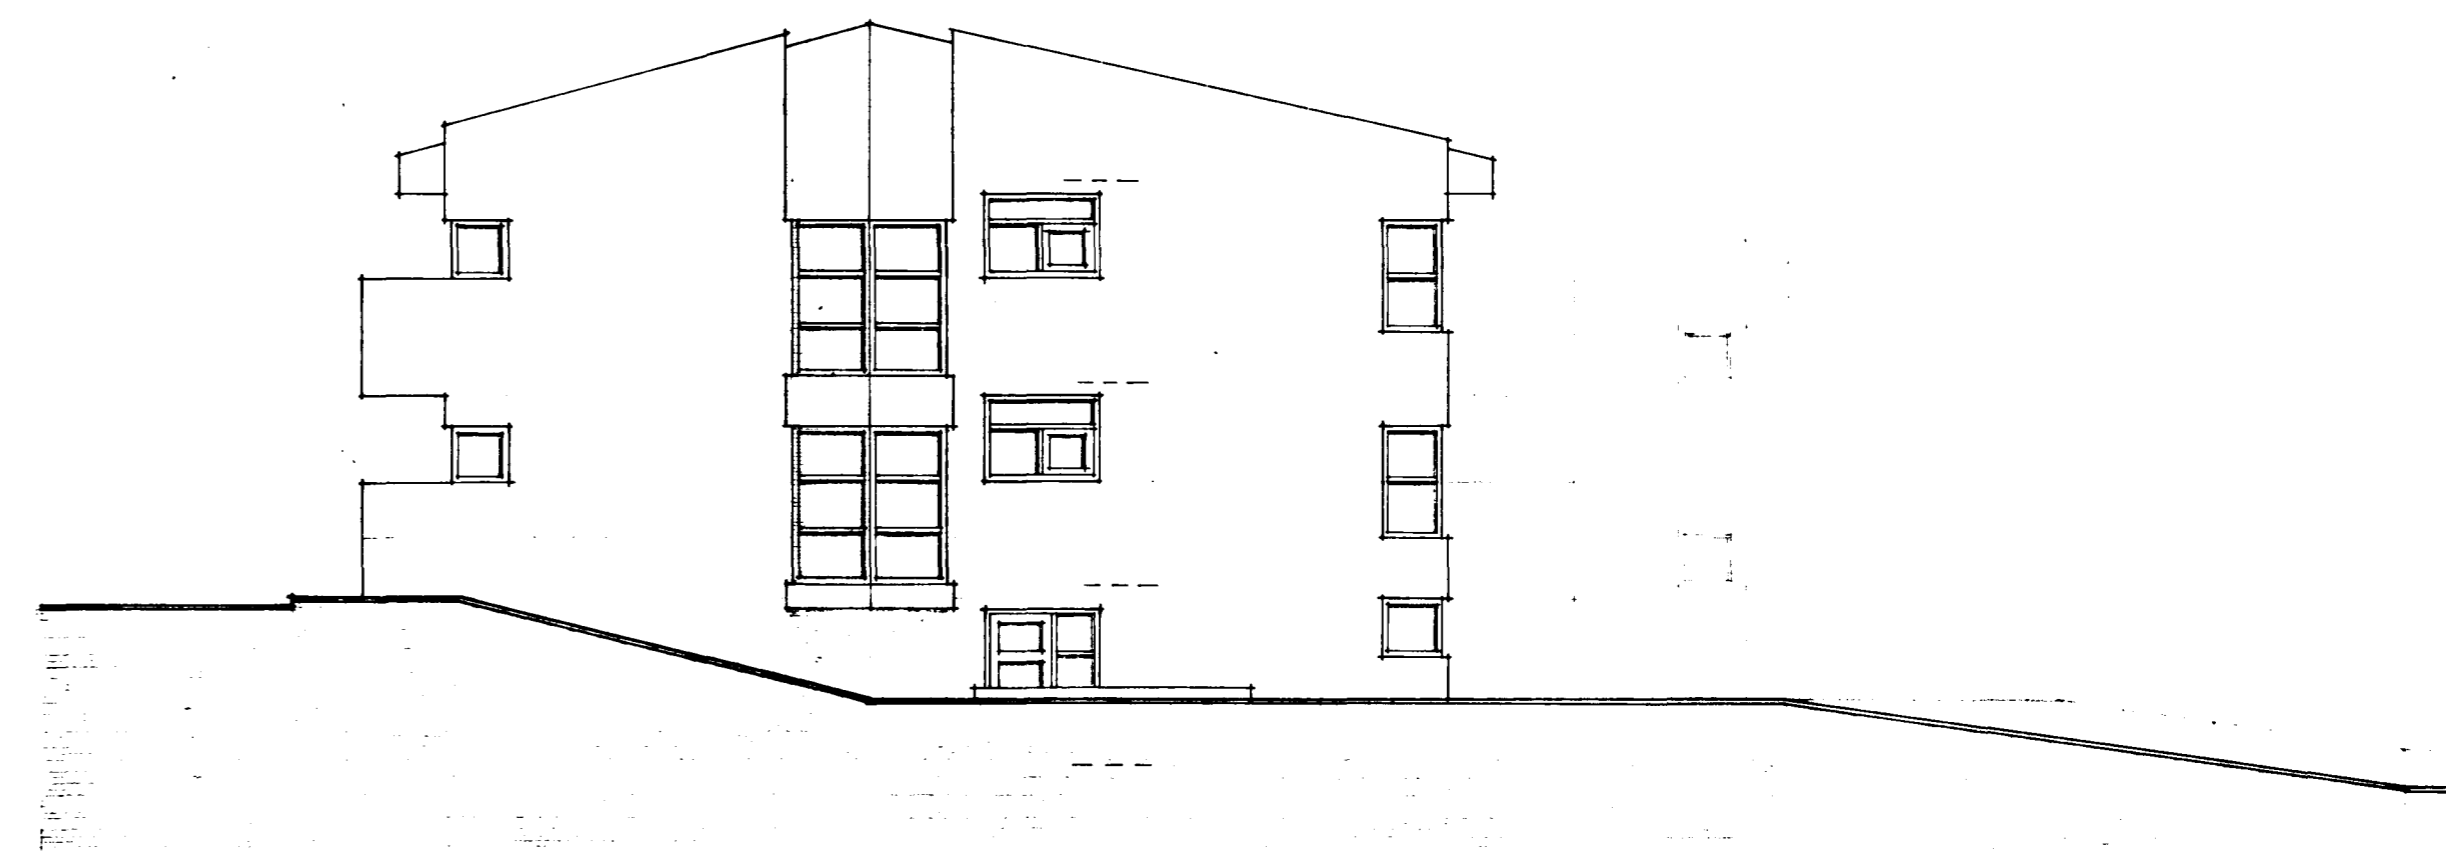

NORÐVESTLÆG HLÍÐ

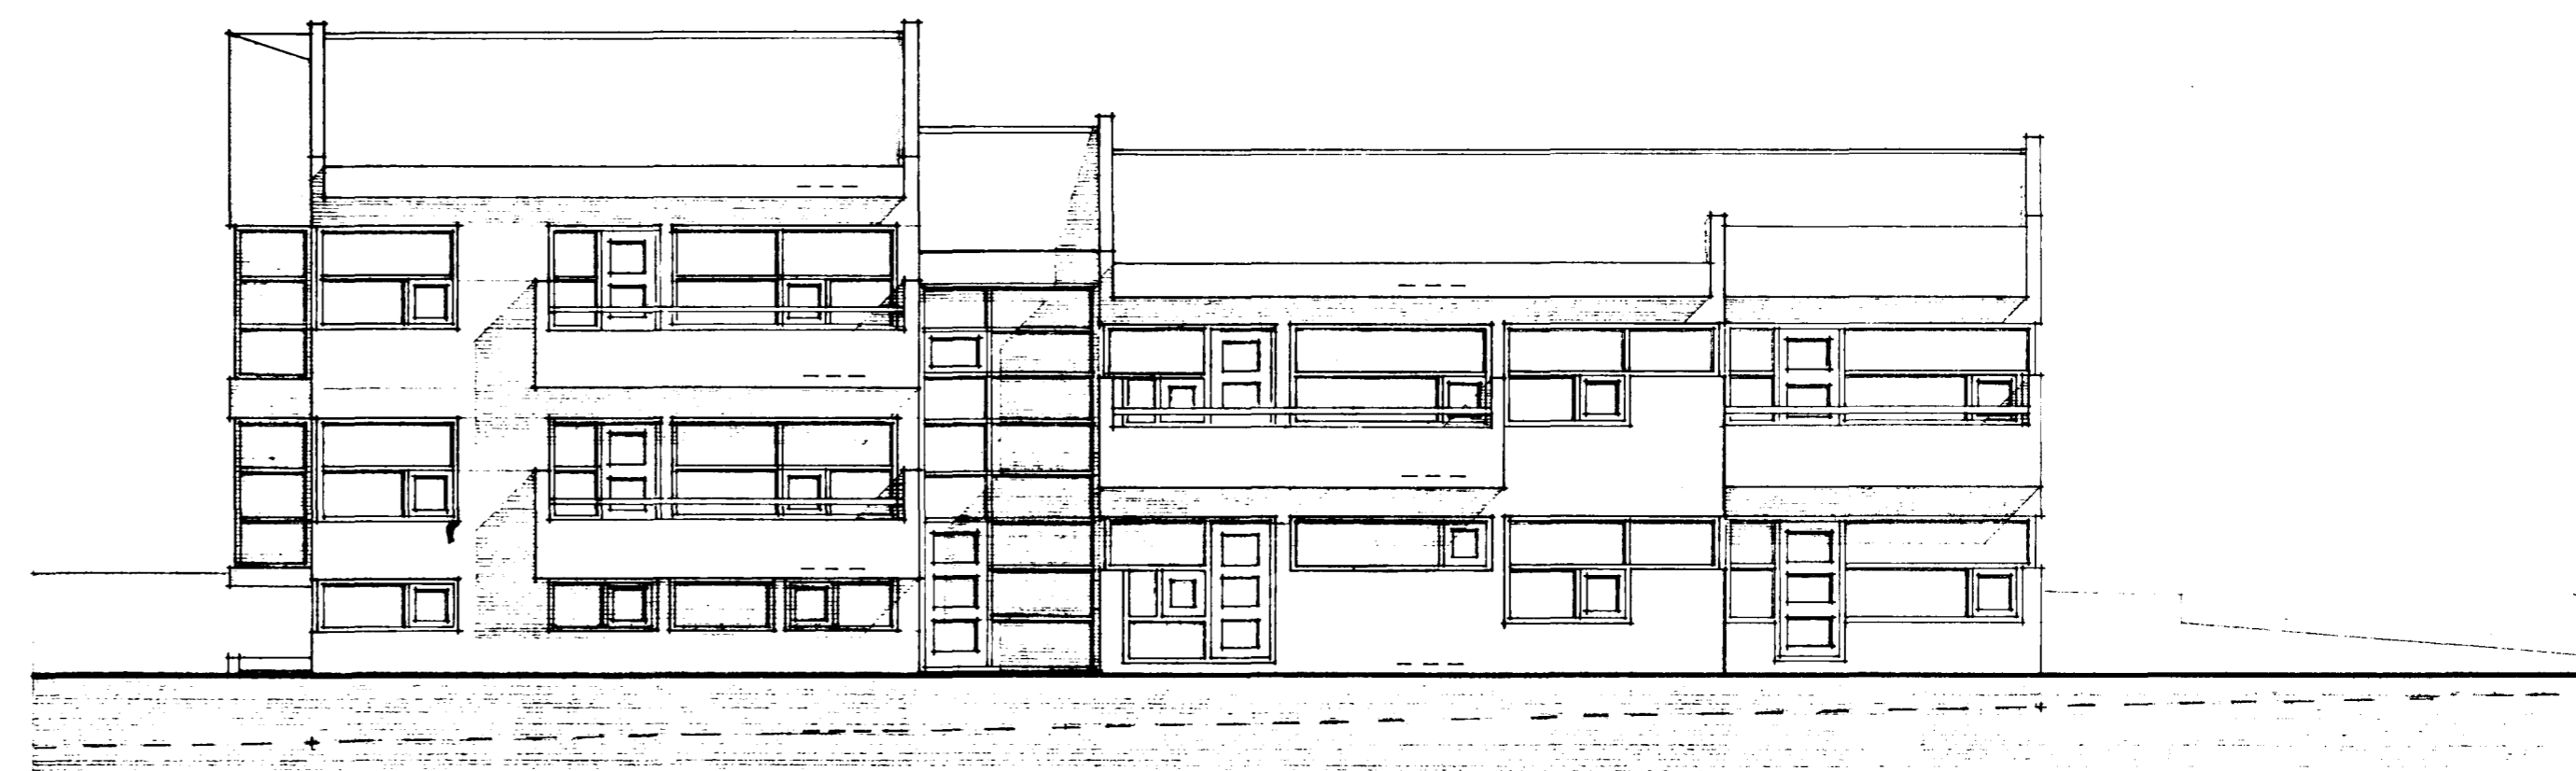

SÚÐVESTLÆG HLÍÐ

TEKNIstofan
ÖðINSTORGI

HELGI HJÁLMARSSON
VILHJÁL MUR HJÁL MARSSON

ÖÐINGSGÖTU 7 - REYKJAVÍK - SÍMI 16177

ARKITEKT FAI
ARKITEKT FAI

Helgi Hjálmarsson

BR. OKT. 1989 GG
BR. NÓV. 1990. HRINGSTIGI

VERKEFNI TRÁÐARBERG 1. HAFNARFIRDI

HEITI SNEIBING C - C og ÚTLIT

M. 1:100
T. BH
DAGS. OKT. 1988

NR. 581-1-5