

nr. 19

Samþykkt á fundi bygginga-
nefndar p. 3/10 1990

BYGGINGAFULLTRÚINN
Í HAFNARFIRÐI
Jóe Þórsos

Kötur 5ja bóla 07.12.89.

blað 6

G.27,14

tiffpdf - www.rubissoftware.com - Demo Version

G.27,33


G.27,69

G.27,41

G.28,48

G.28,25

grunnmynd 1. hæðar

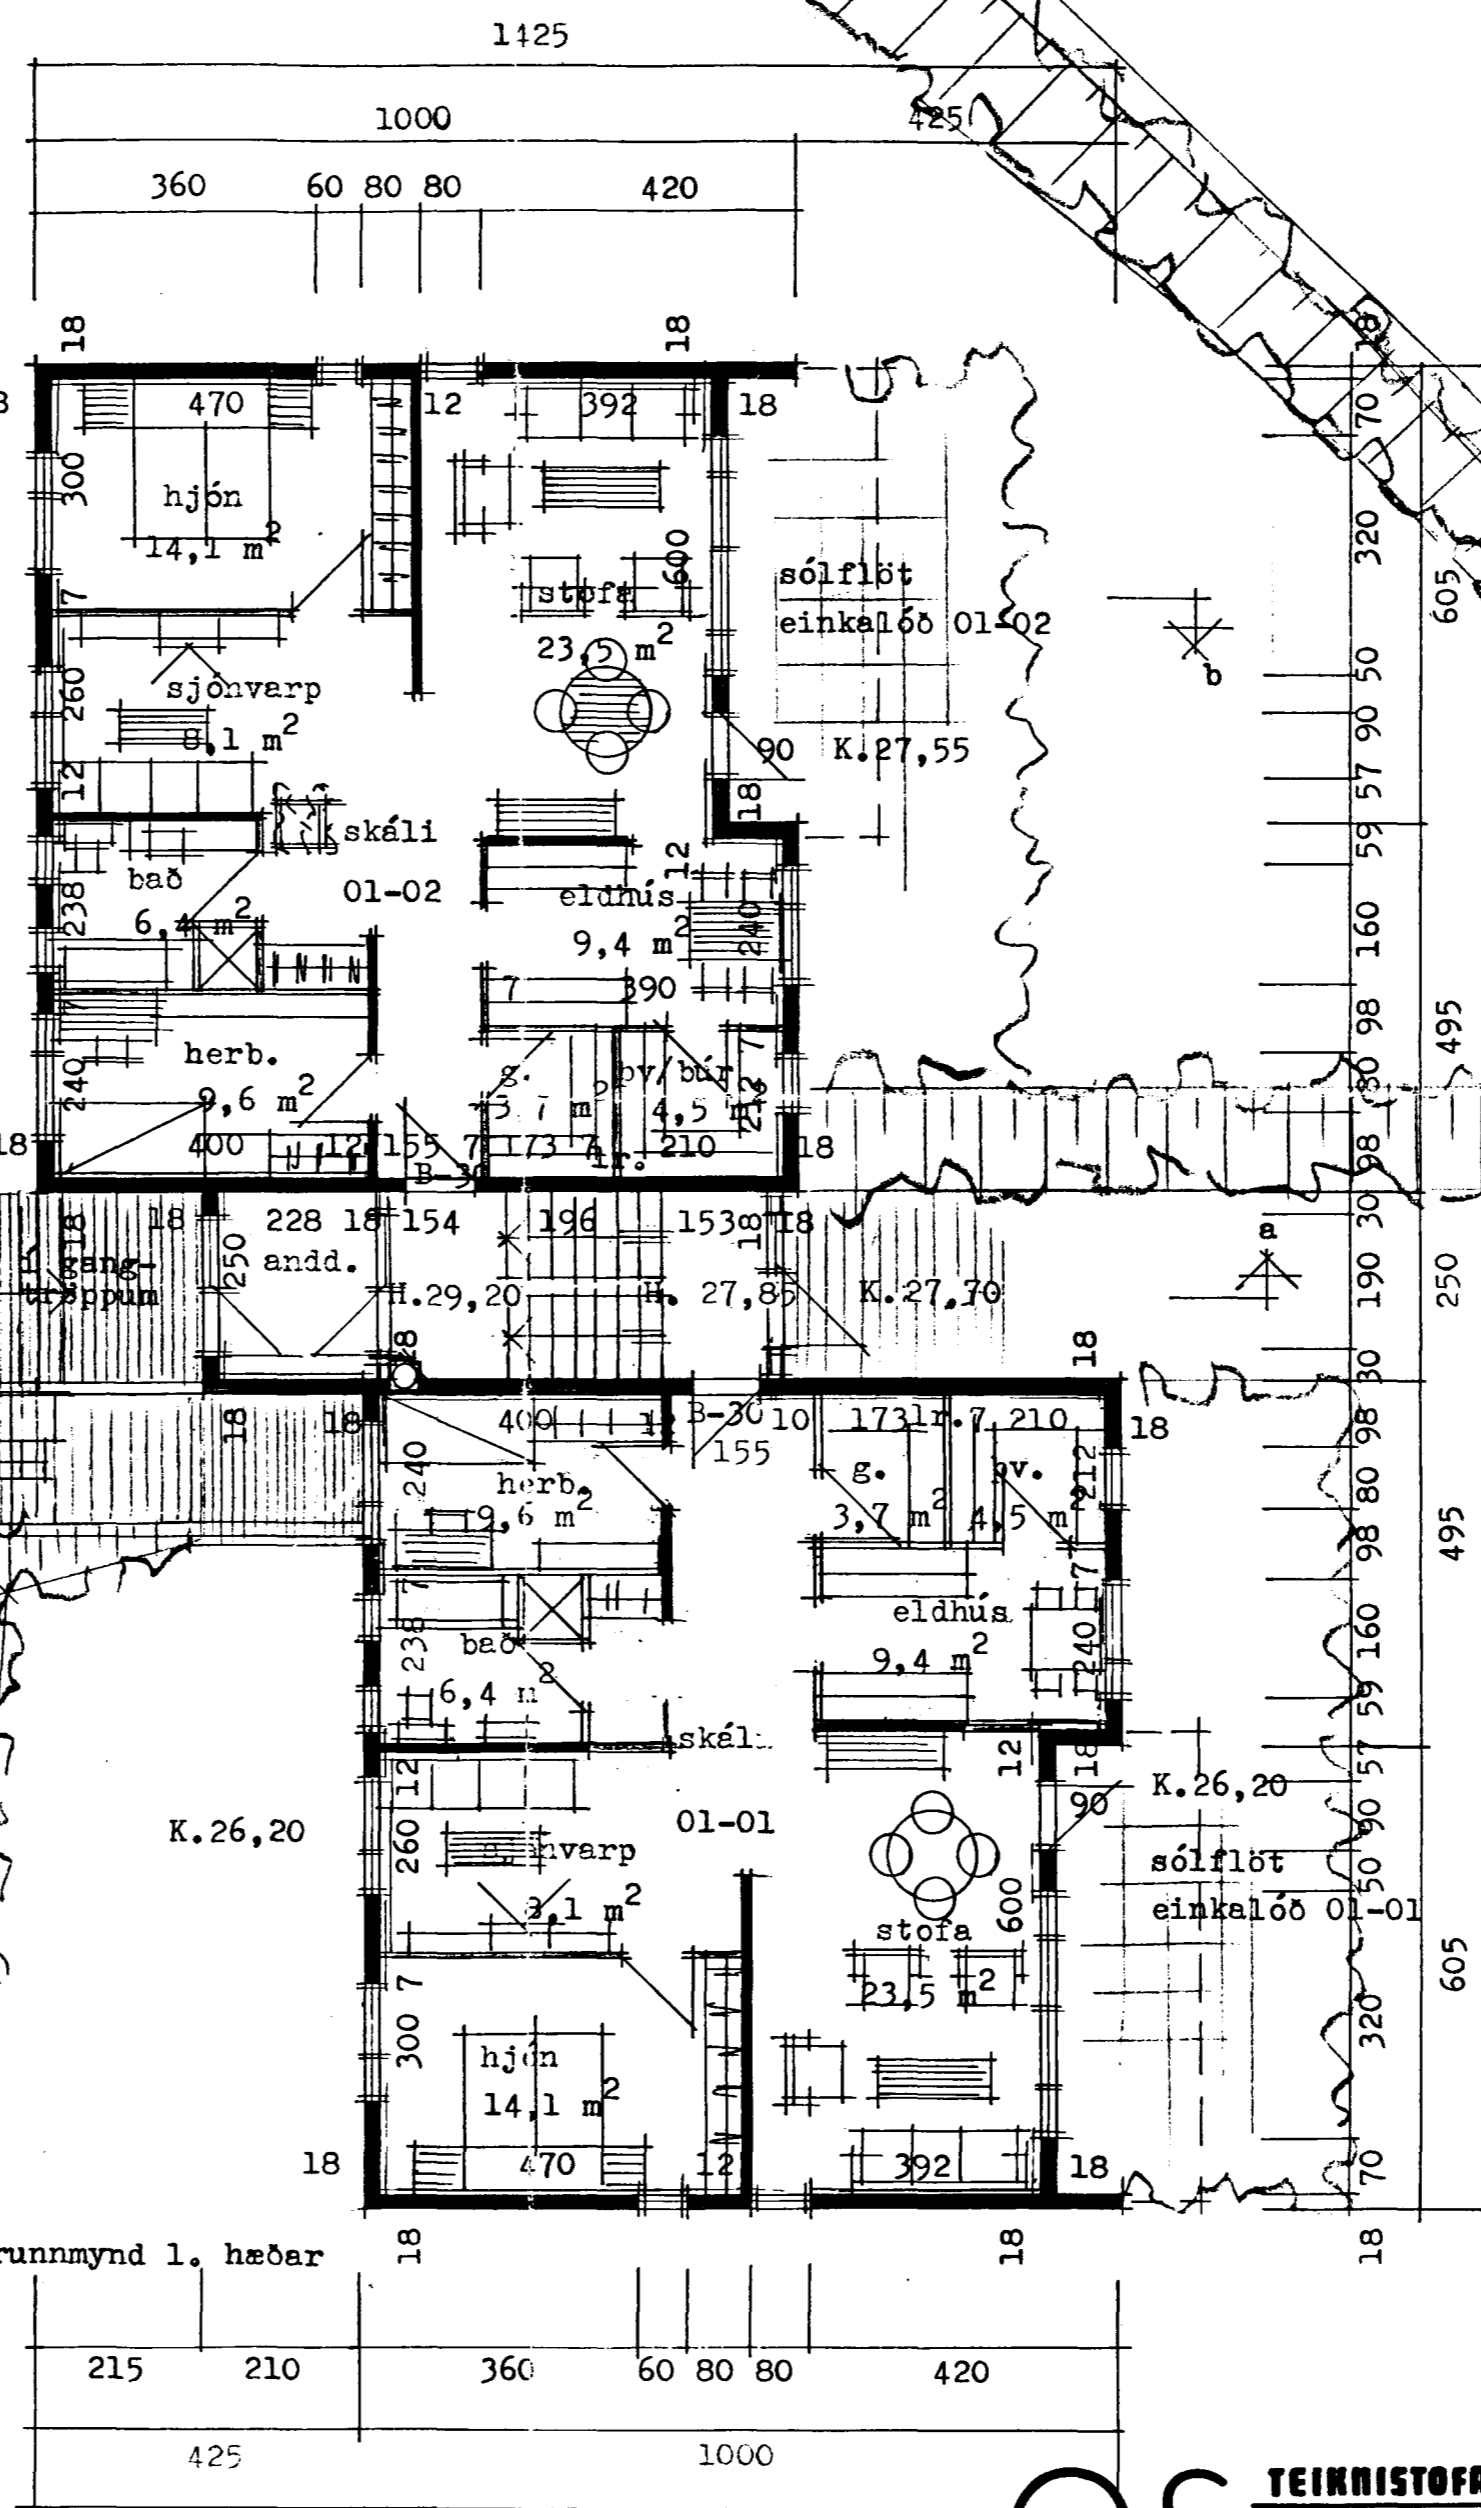

215	210	360	60	80	80	420
425		1000				
1425						



TEIKNISTOFAN BORGARTÚNI 28 RVÍN 5.33930

EDVARD GUDMUNDSSON
SIGURÐUR KJARTANSSON

[Handwritten signature]

DACS. jan. 1989
BREYTT. m. f. 1990