



GRUNNMYND 1. HÆÐAR mkv. 1:100

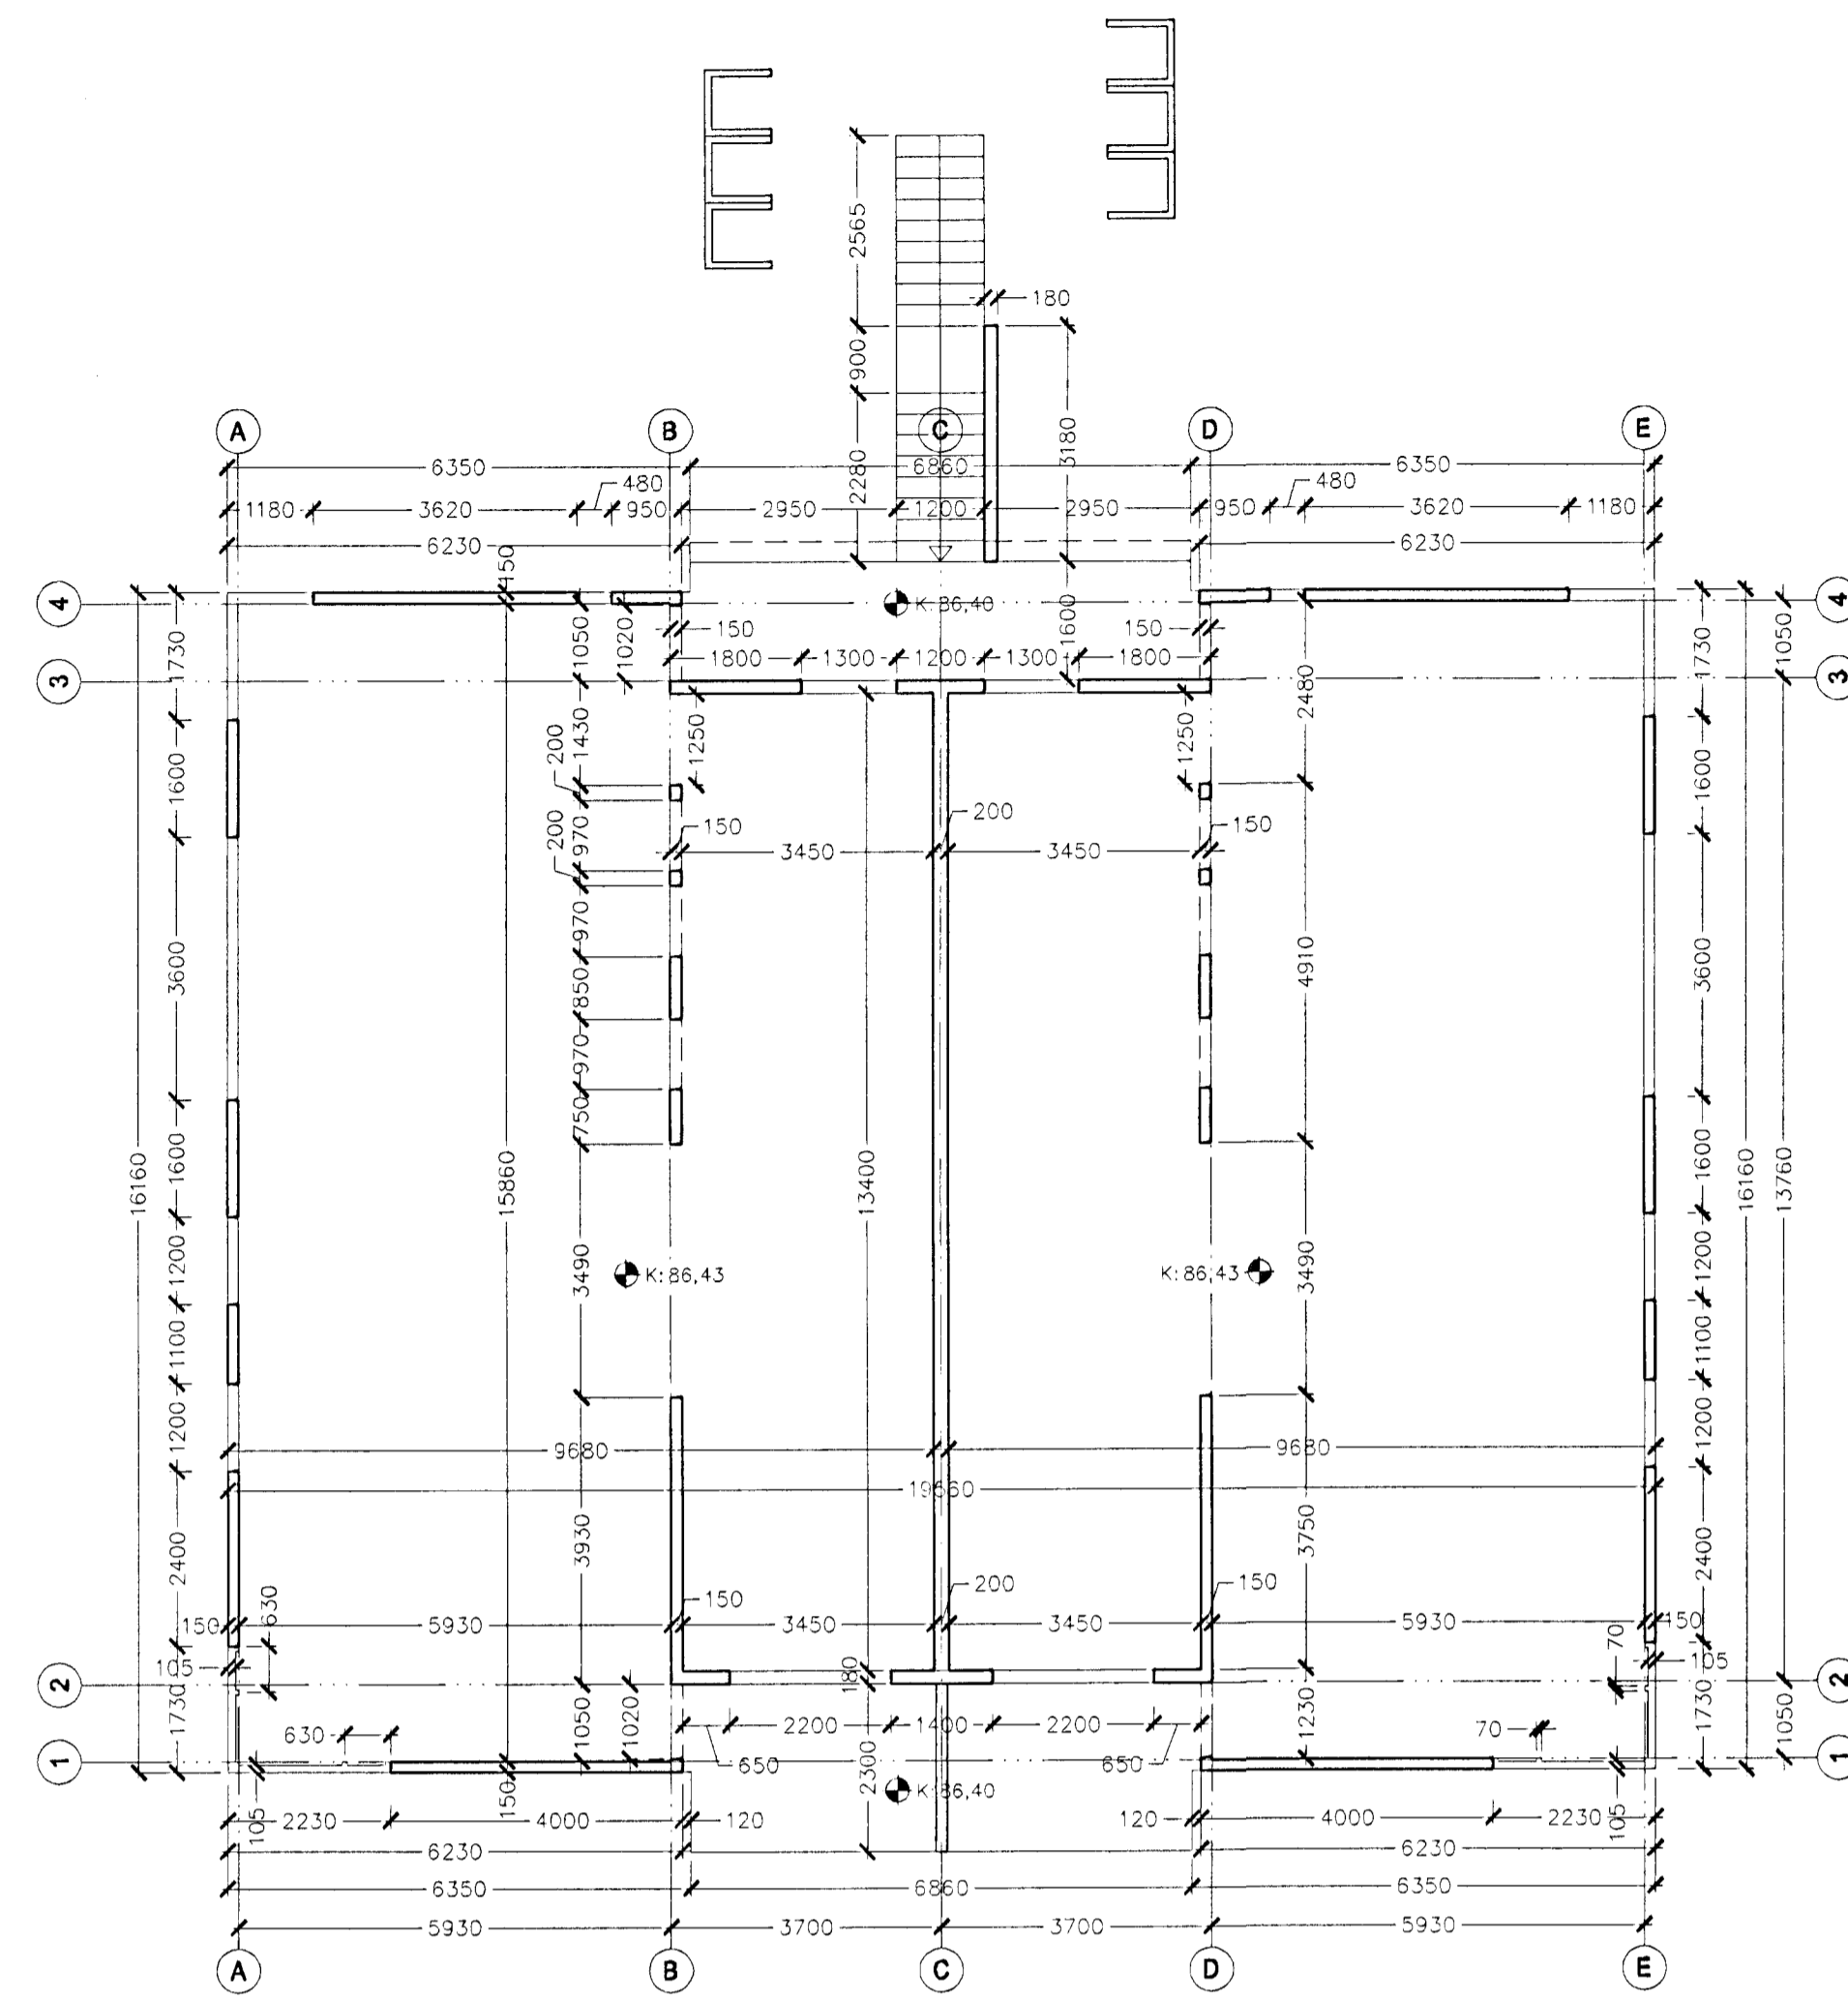


GRUNNMYND 2. HÆÐAR mkv. 1:100


ATH. ÖLL MÁL ERU STEYPMÁL Í mm

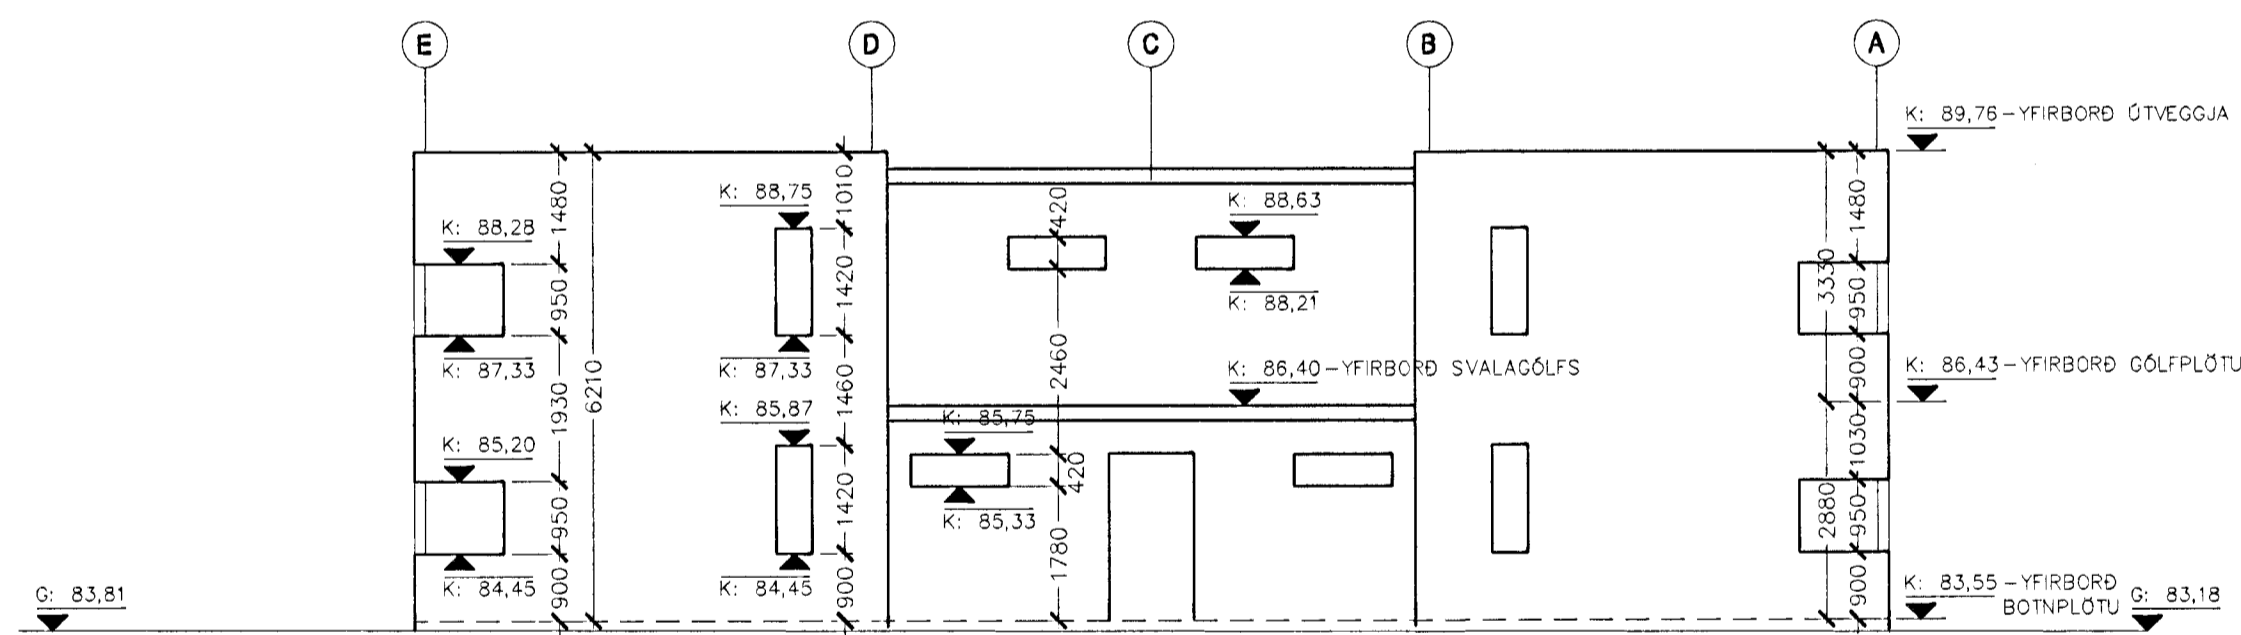


NORDURHLID

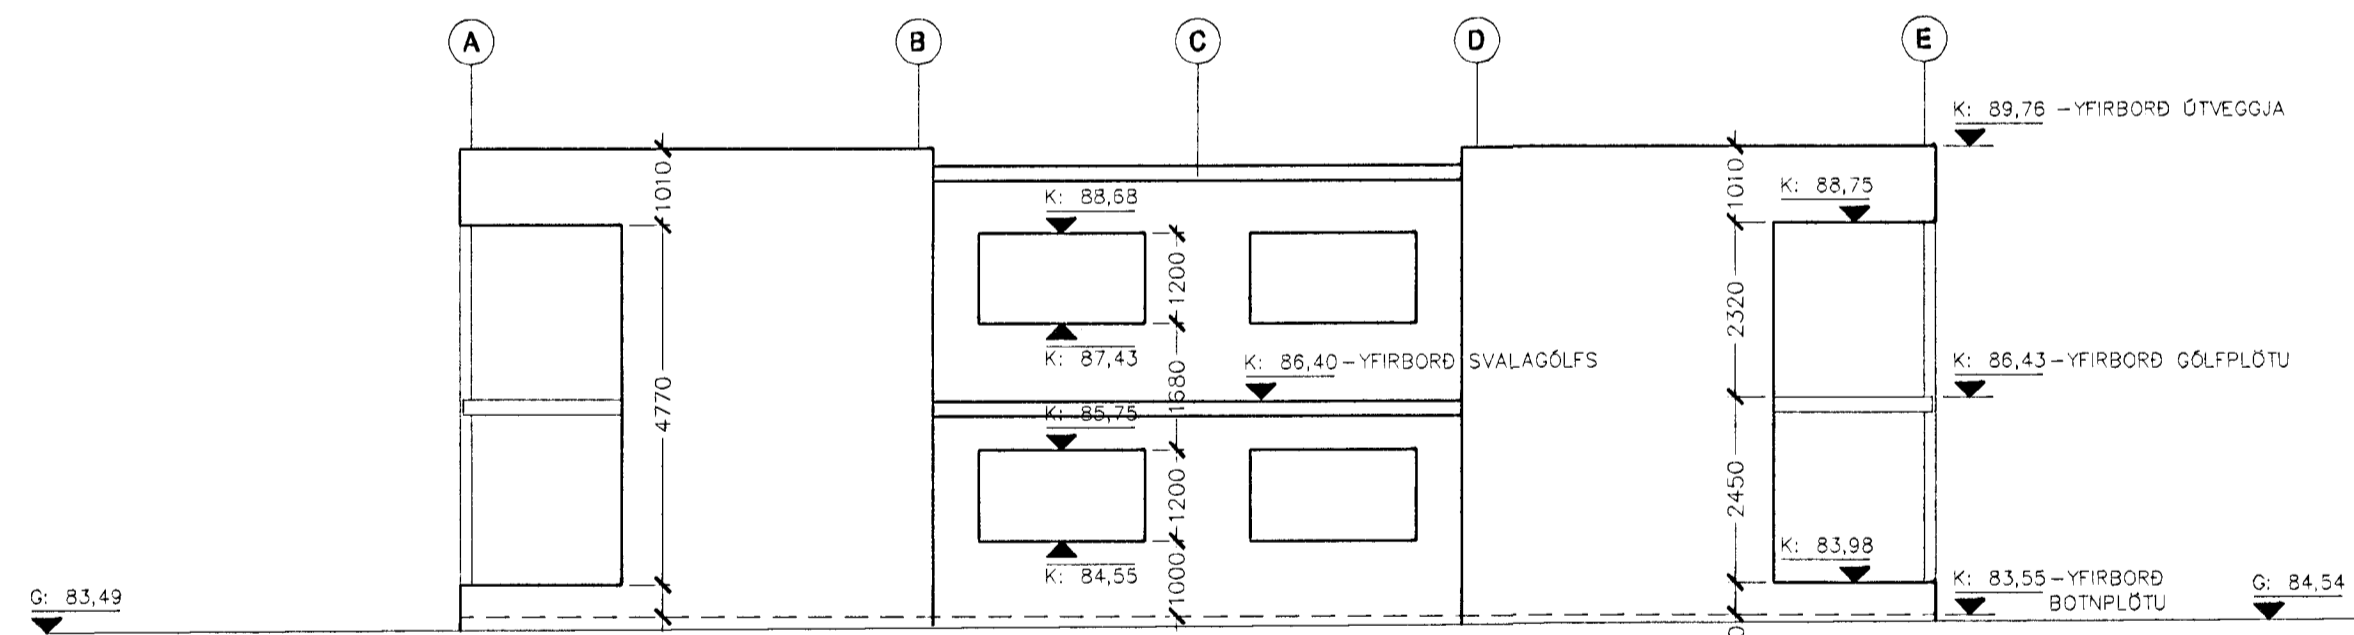

SÚÐURHLID

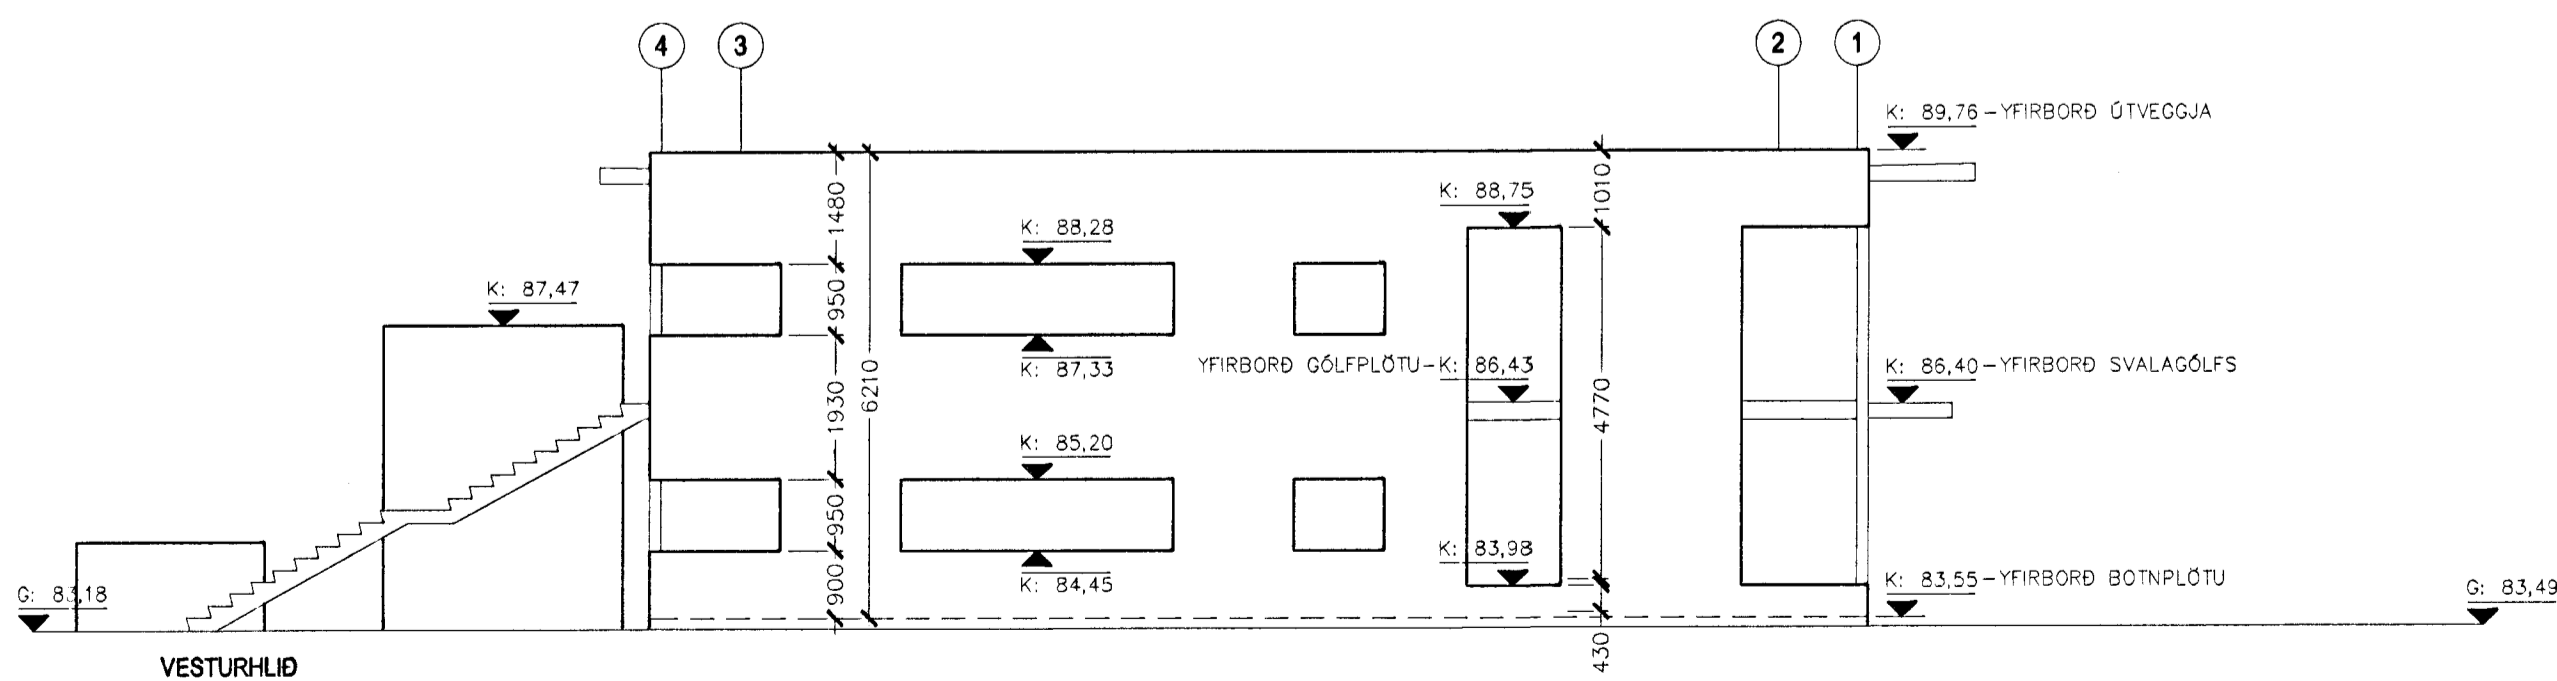

VESTURHLID

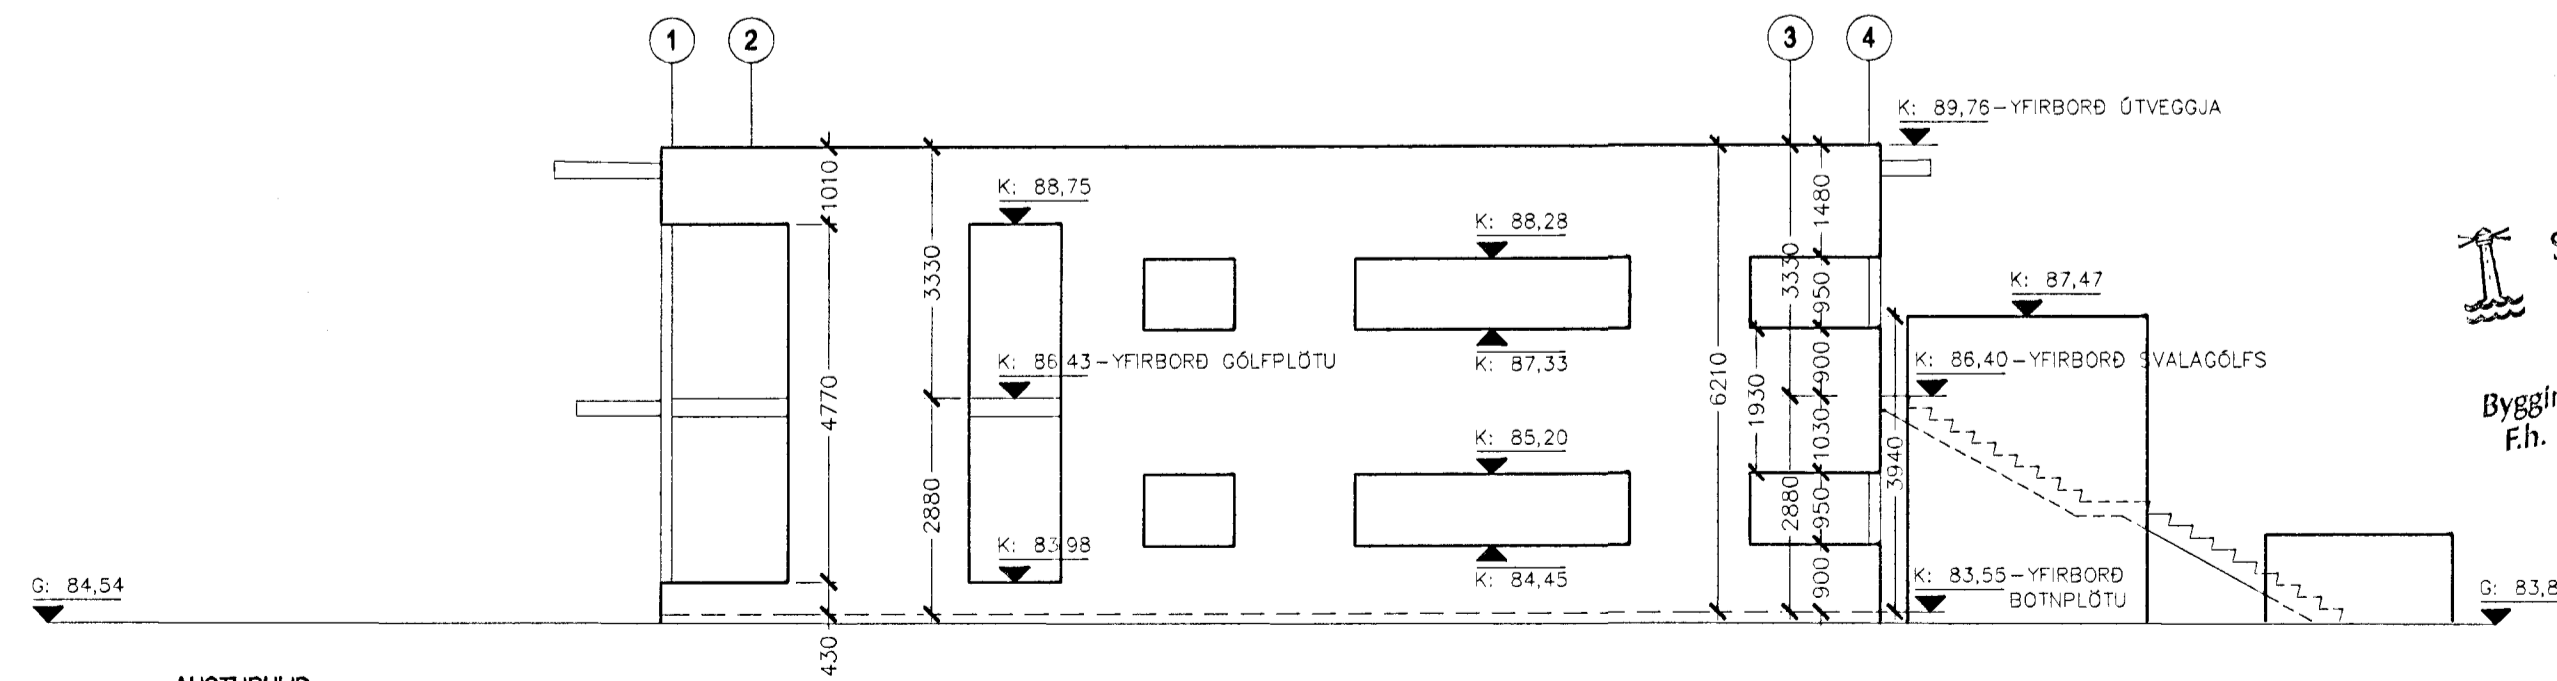

AUSTURHLID

DAGS: BREYTT: LÝSING: TEIKNAD:

TÖLVUGRUNNAR:  
0032-g1.dwg  
0032-UA.dwg  
0032-UN.dwg  
0032-US.dwg

VERKTEIKNING

MÓTÁS

BATTERIÐ  
ARKITEKTUR

kt. 521291-1259  
Trönuhrauni 1  
220 Hafnarfirdi  
Sími: 54 54 700  
Fax: 54 54 701  
Netfang: batteri@arkitekt.is  
Jón Ólafur Ólafsson FAI FSSA  
kt. 090698-4099  
Sigurður Einarsson FAI FSSA  
kt. 110457-2789

Sampykkt þann  
03 MAI 2022  
Byggingafrumi  
E.h. Sigurbjartur Halldórsson

ÞRSTARÁS 12  
St.gr.97200120

STEYPTIR VEGGIR  
GRUNNMYND OG ÚTLIT

MKV: 1:100 DAGS:  
TEIKNAD: jben TÖLVUSKRÁ: (29)-3.01--c  
HANNAD:

0032 (29)3.01

©BATTERIÐ EHF  
ÖLL AFNOT OG AFRITUN TEIKNINGAR, AD HLUTA  
EDA Í HÉLD, ER HAD SKRIFLEGU LEVI HOFUNDA