




SNID A-A 1:20

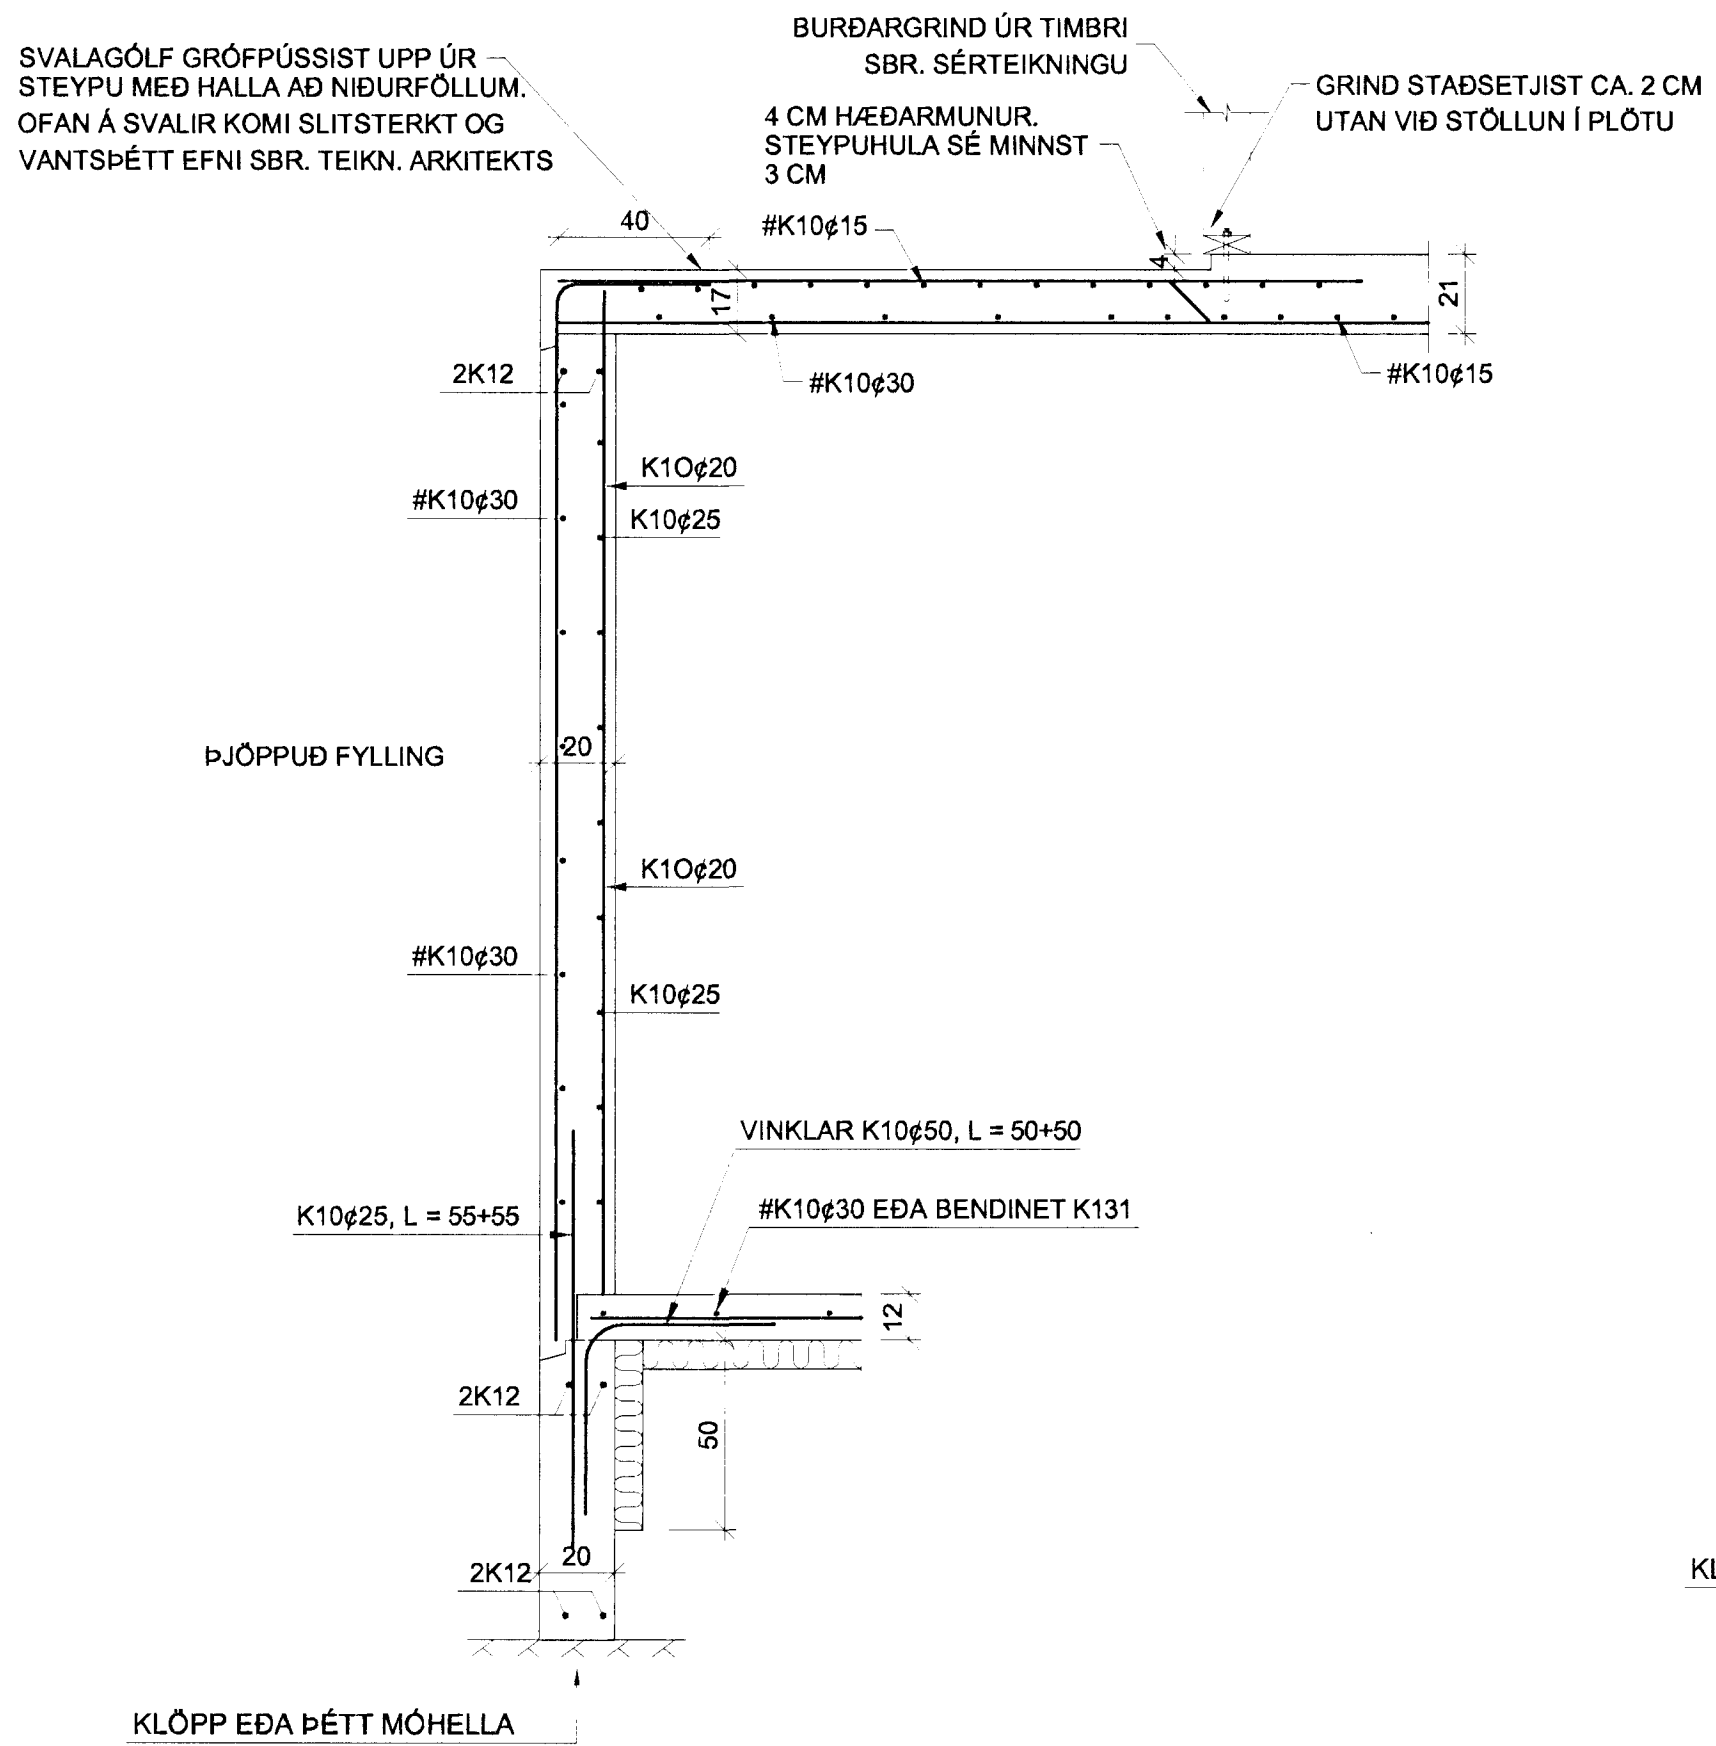


SNID B-B 1:20

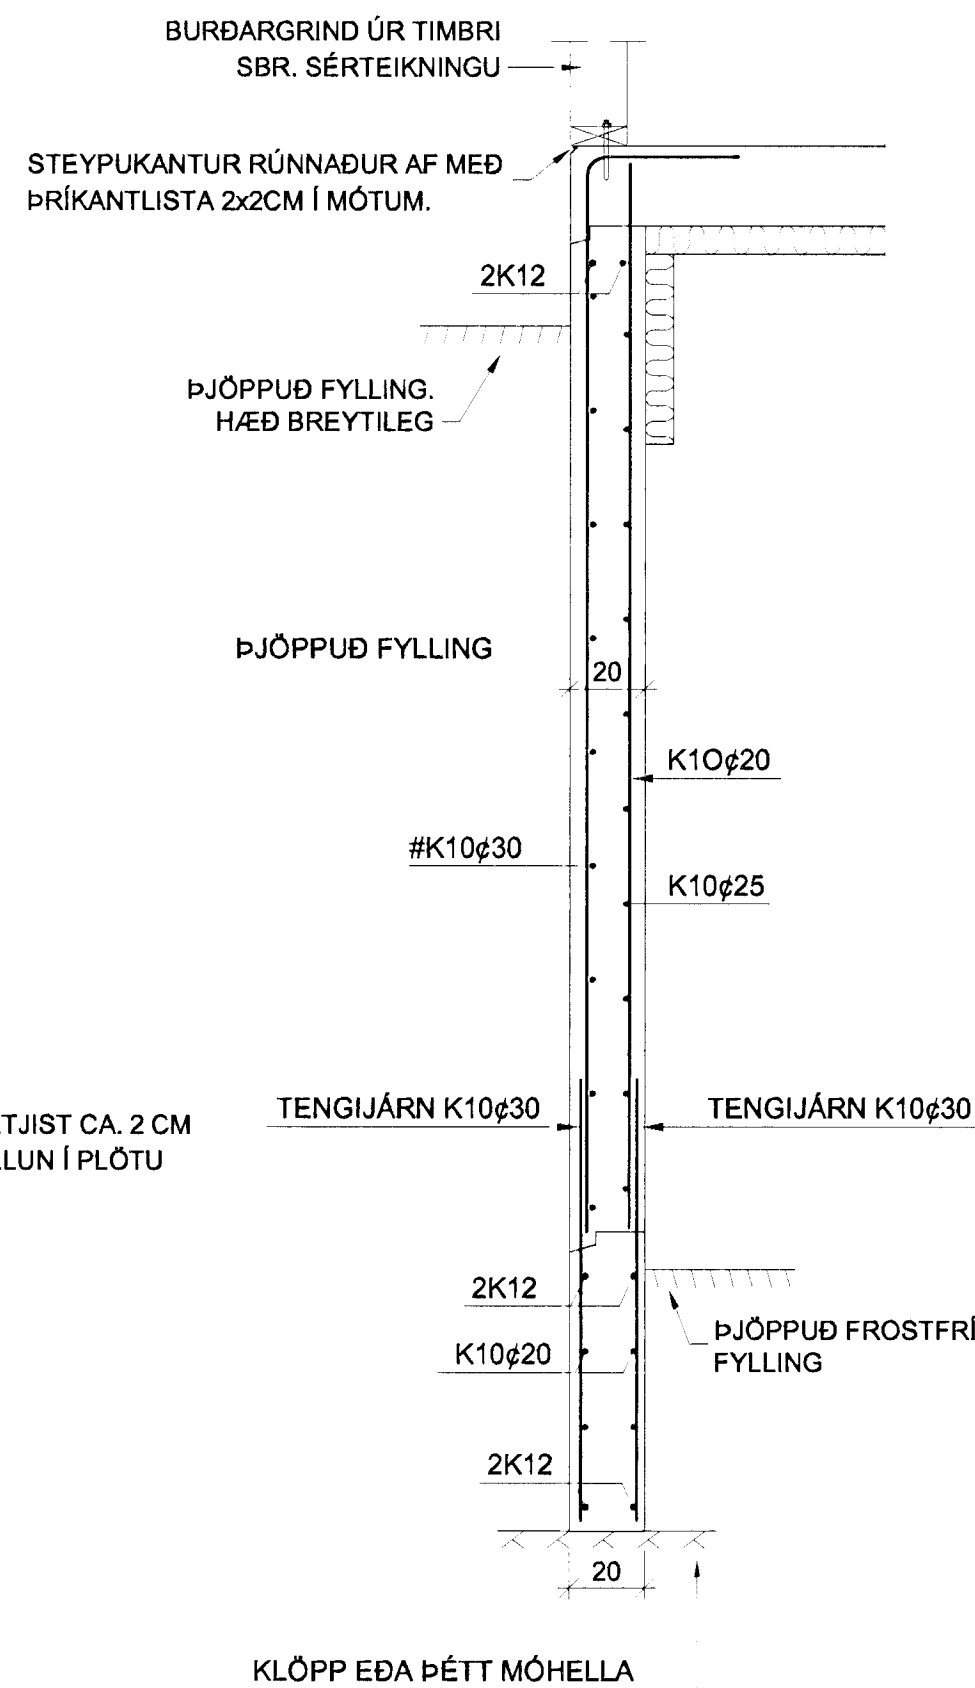

SNID C-C 1:20

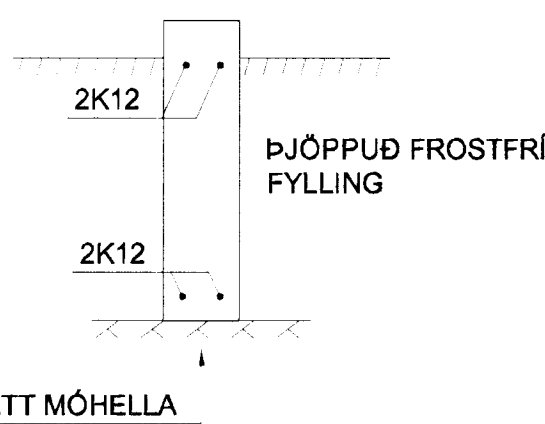

SNID e-e 1:20

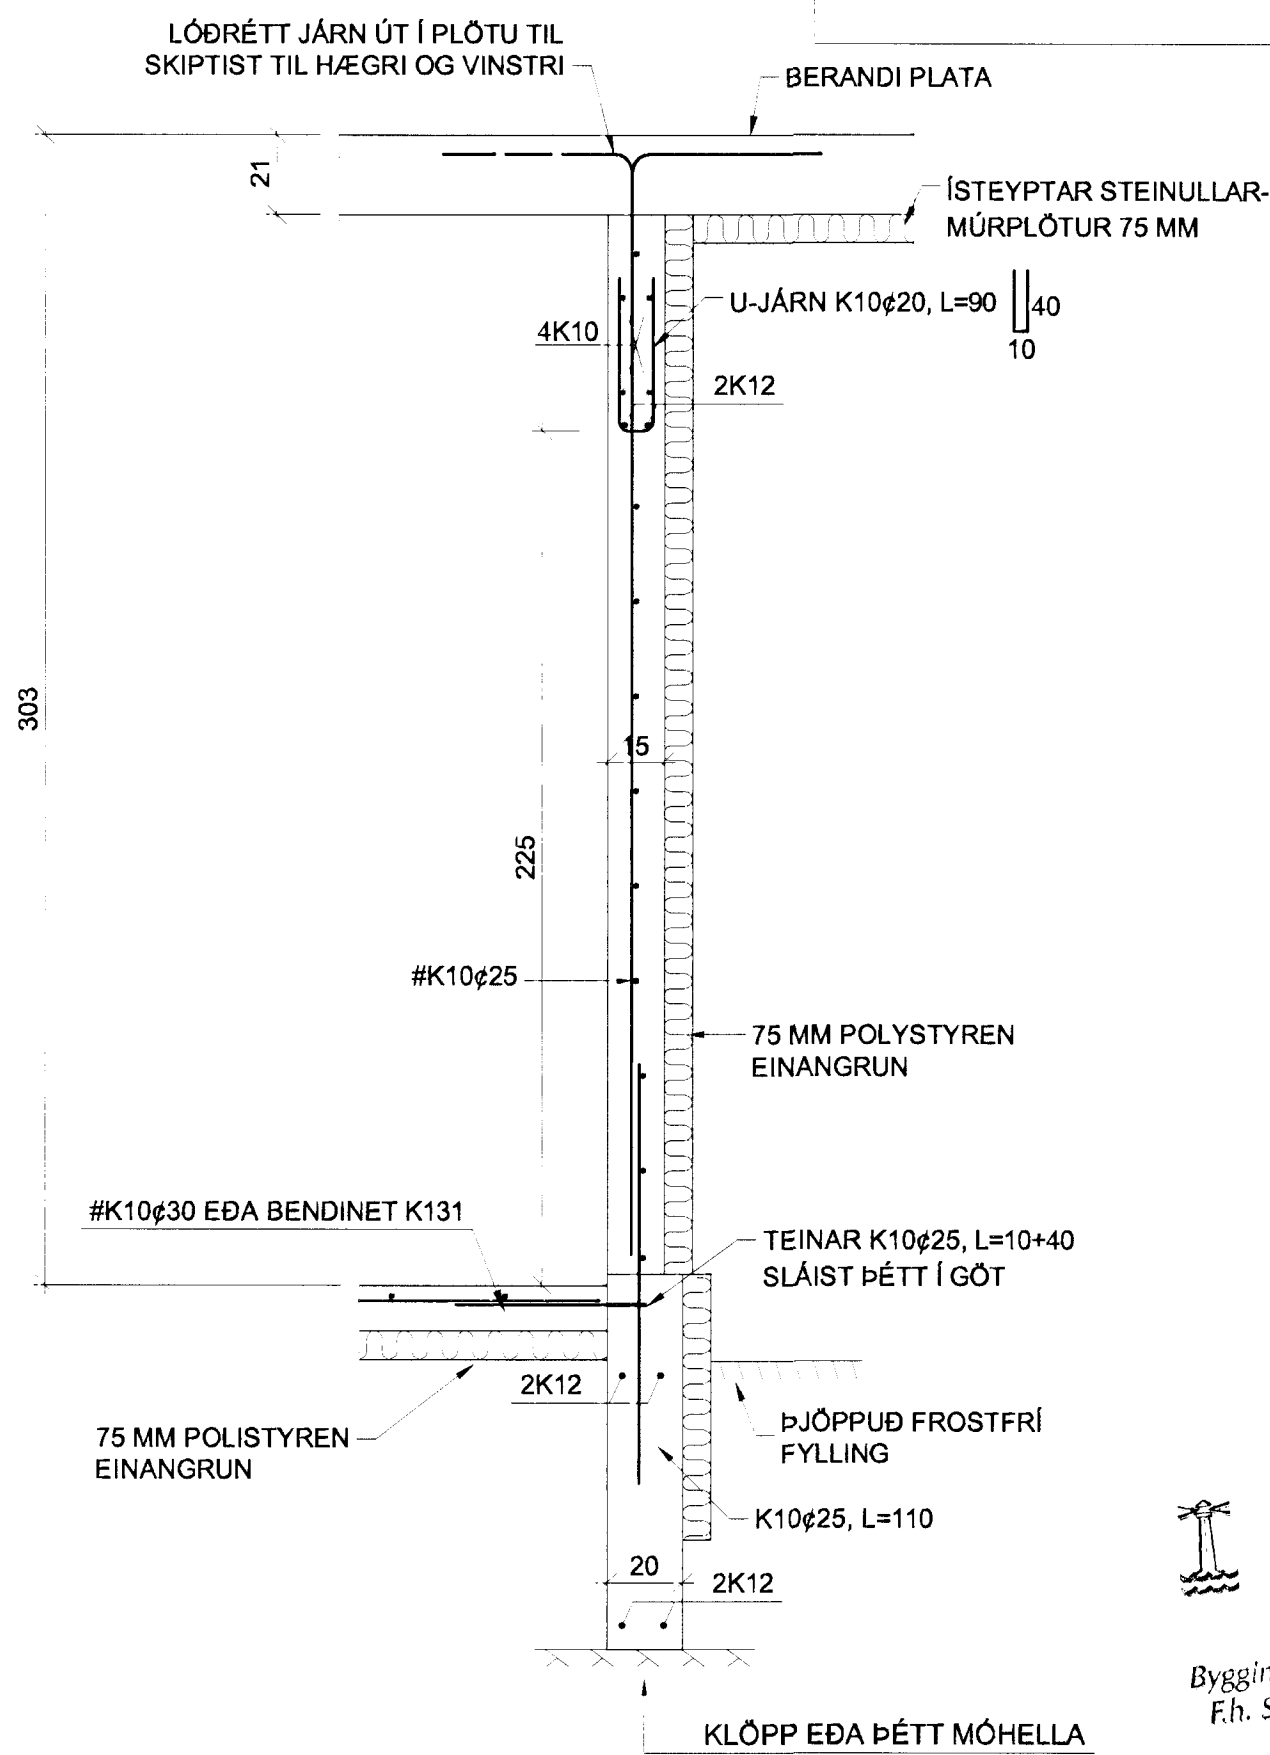

SNID D-D 1:20

Samþykkt þann
05 JUNI 2001
Byggingafulltrúinn í Hafnarfirði
F.h. Sigurbjartur Halldórsson

B	05.01	SNID B-B OG C-C
A	03.01	SNID B-B OG D-D
BREYT.	DAGS.	TEXTI
ÞRASTARÁS 15 HAFNARFIRÐI		
BURÐARVIRKI - SNID		
HANNAD: AÖG	TEIKNAD: ÁNJ	YFIRF.: DAGS.: FEB. 2001
SAMÞYKKT: <i>Ólafur Ólafsson</i>		KT.: 190561-3809
VERKFRÆÐISTOFA KÓPAVOGS		SKJAL: B-03-06
Hamraborg 7 200 Kópavogi		KVARDI
Sími: 564-4422 Fax: 564-4433		1:20
Netfang: verkop@arkverk.com		BLAD NR.
ADALUPPDRETTIR: <i>Rafn Asgeirsson</i>		B-03