



GRUNNMYND ÞAKRÝMIS 1:50

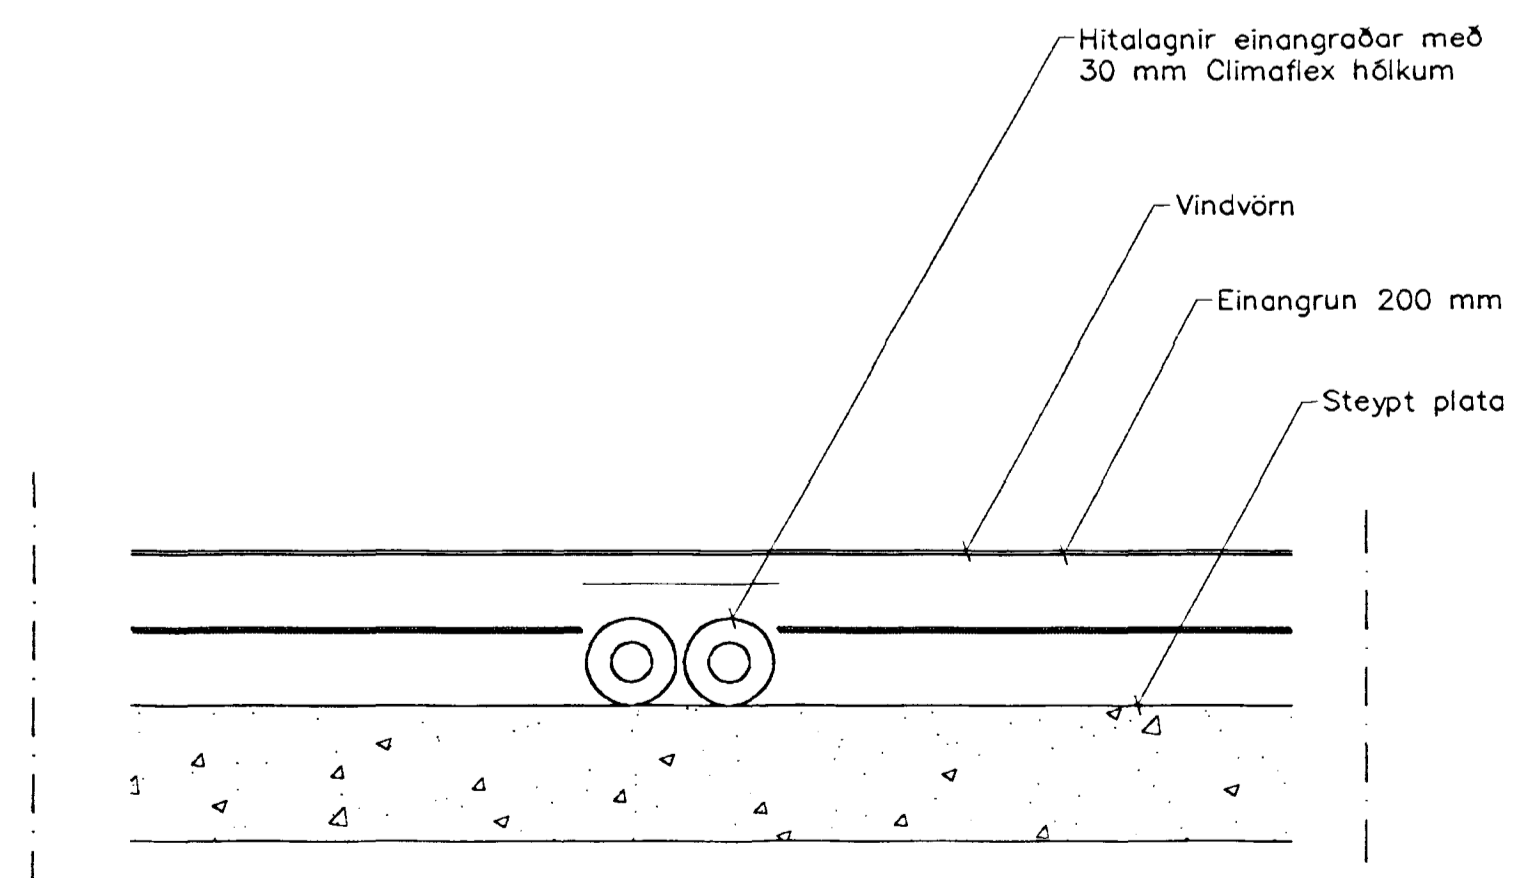

Lagnir í Þakrými  
Snið, 1:10

13.11.2001  
G.H.

Br.	Dags.	Eðli breytinga	Sign.
<b>ÞRSTARÁS 16</b> <b>HAFNARFIRÐI</b>			
HITA- FRÆNNIS OG LOFTRÆSTI- LAGNIR ÞAKRÝMIS			
MKV. 1:50		Samþykkt þann 23. OKT. 2001	
DAGS. OKT. 2001			
VERK NR. 2106			
TEIKN. NR. 2-05			
HANNAD SIG 241148-3009			
TEIKNAD G.H.			
YFIRFARID			
 <b>TÆKNIJÓNUSTA</b> SIGURÐAR ÞORLEIFSSONAR ehf STRANDGÖTU 11 220 HAFNARFIRÐI Sími 555-4255 FAX 555-2875 E-mail taeknihjonusta@islandia.is kt: 440693-2539			