
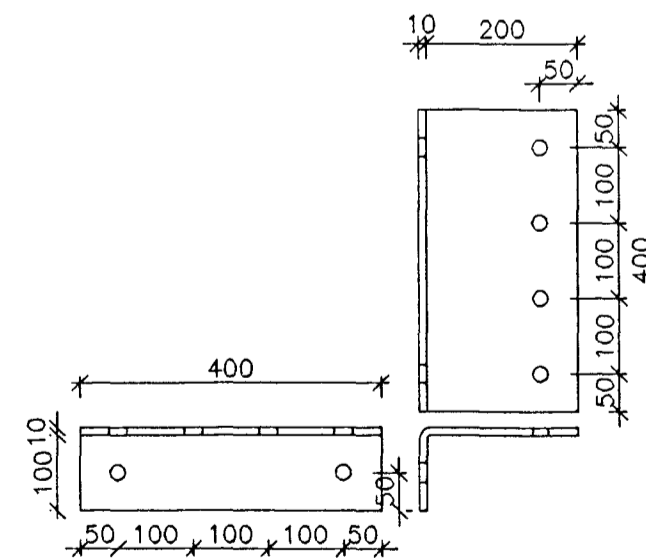
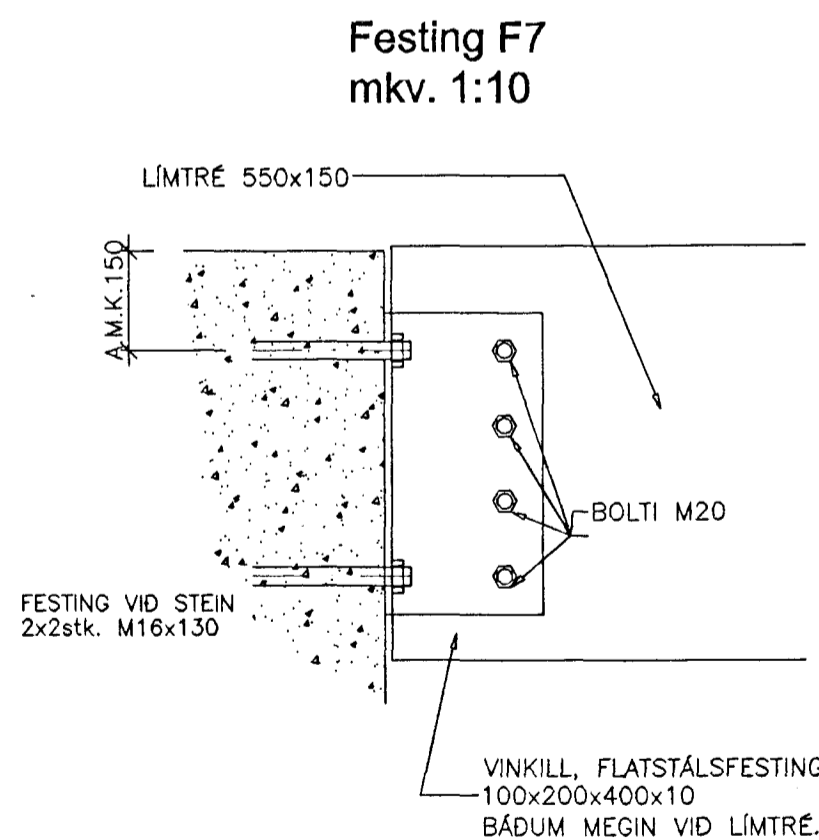


FESTING F1 1:20

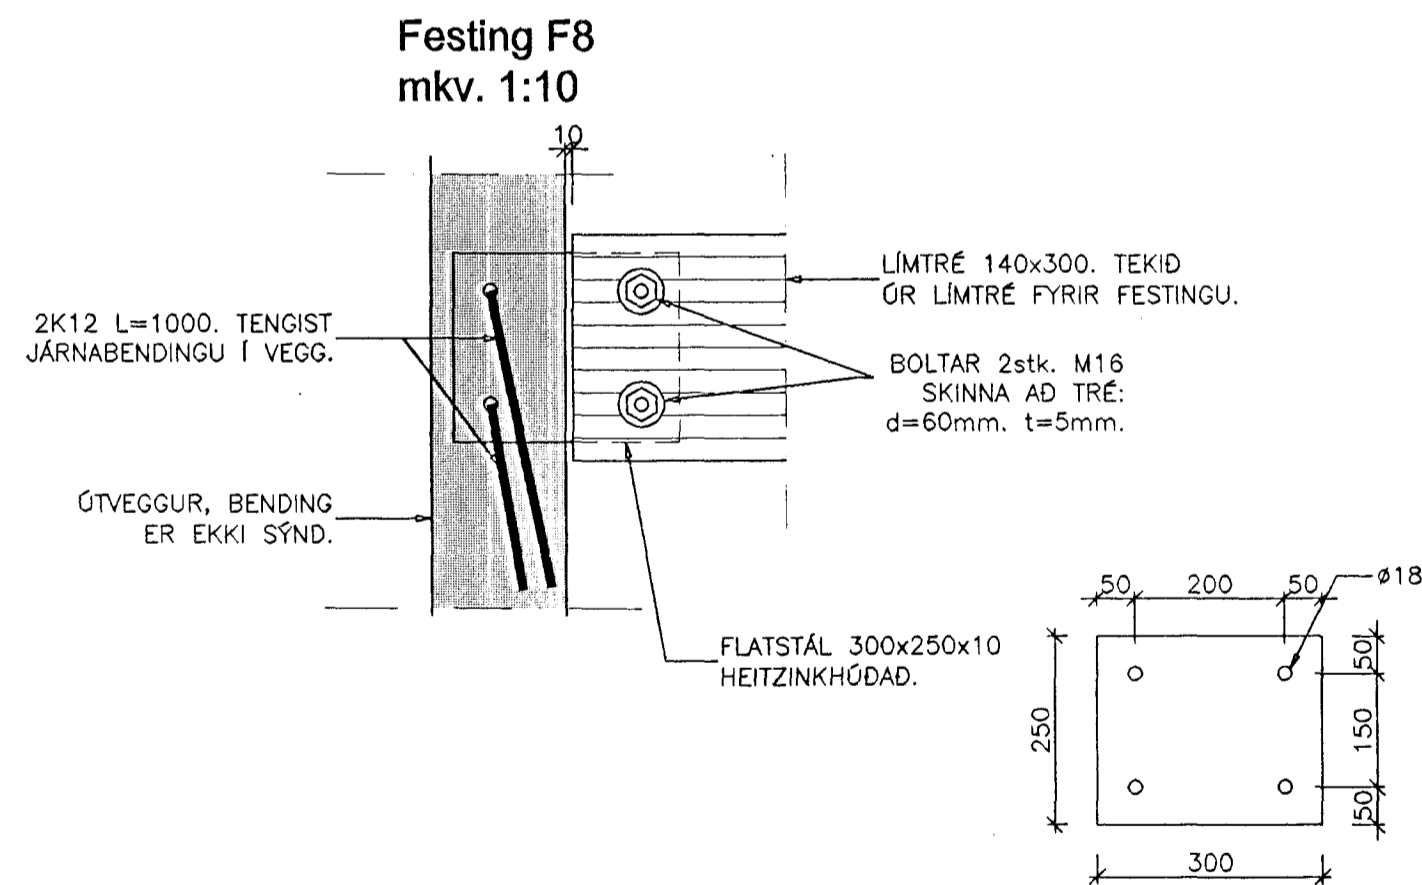

Sampykkt þann  
17 MAI 2001  
Byggingafultrúnaðurinn  
F.h. Sigurbjartur Halldórsson

Verkfræðistofa Hauks Ásgeirssonar e.h.f.  
Lindasmári 12, 200 Kópavogur  
Sími 564-4337 Farsími 897-8132  
e-mail: haukurasg@simnet.is  
Kennitala: 560600-3050

Hannað H.A. Teiknað H.A. Sampykkt: *Haukur Ásgeirsson* Kennitala 301255-4629

**PRASTARÁS 17**  
HAFNARFIRÐI  
BURÐARVIRKI  
ÞAKVIRKI  
FESTINGAR

Mkv. 1:10	Teikn. nr. 2-2.2	Verk nr. 30
1:20		Skráning nr.: 205
Ártun aðalhönnuðar: <i>Kristjánsson</i>	Útgáfa Dags: A	MARS 01