




SNEIÐING SVALIR 2
mkv. 1:10

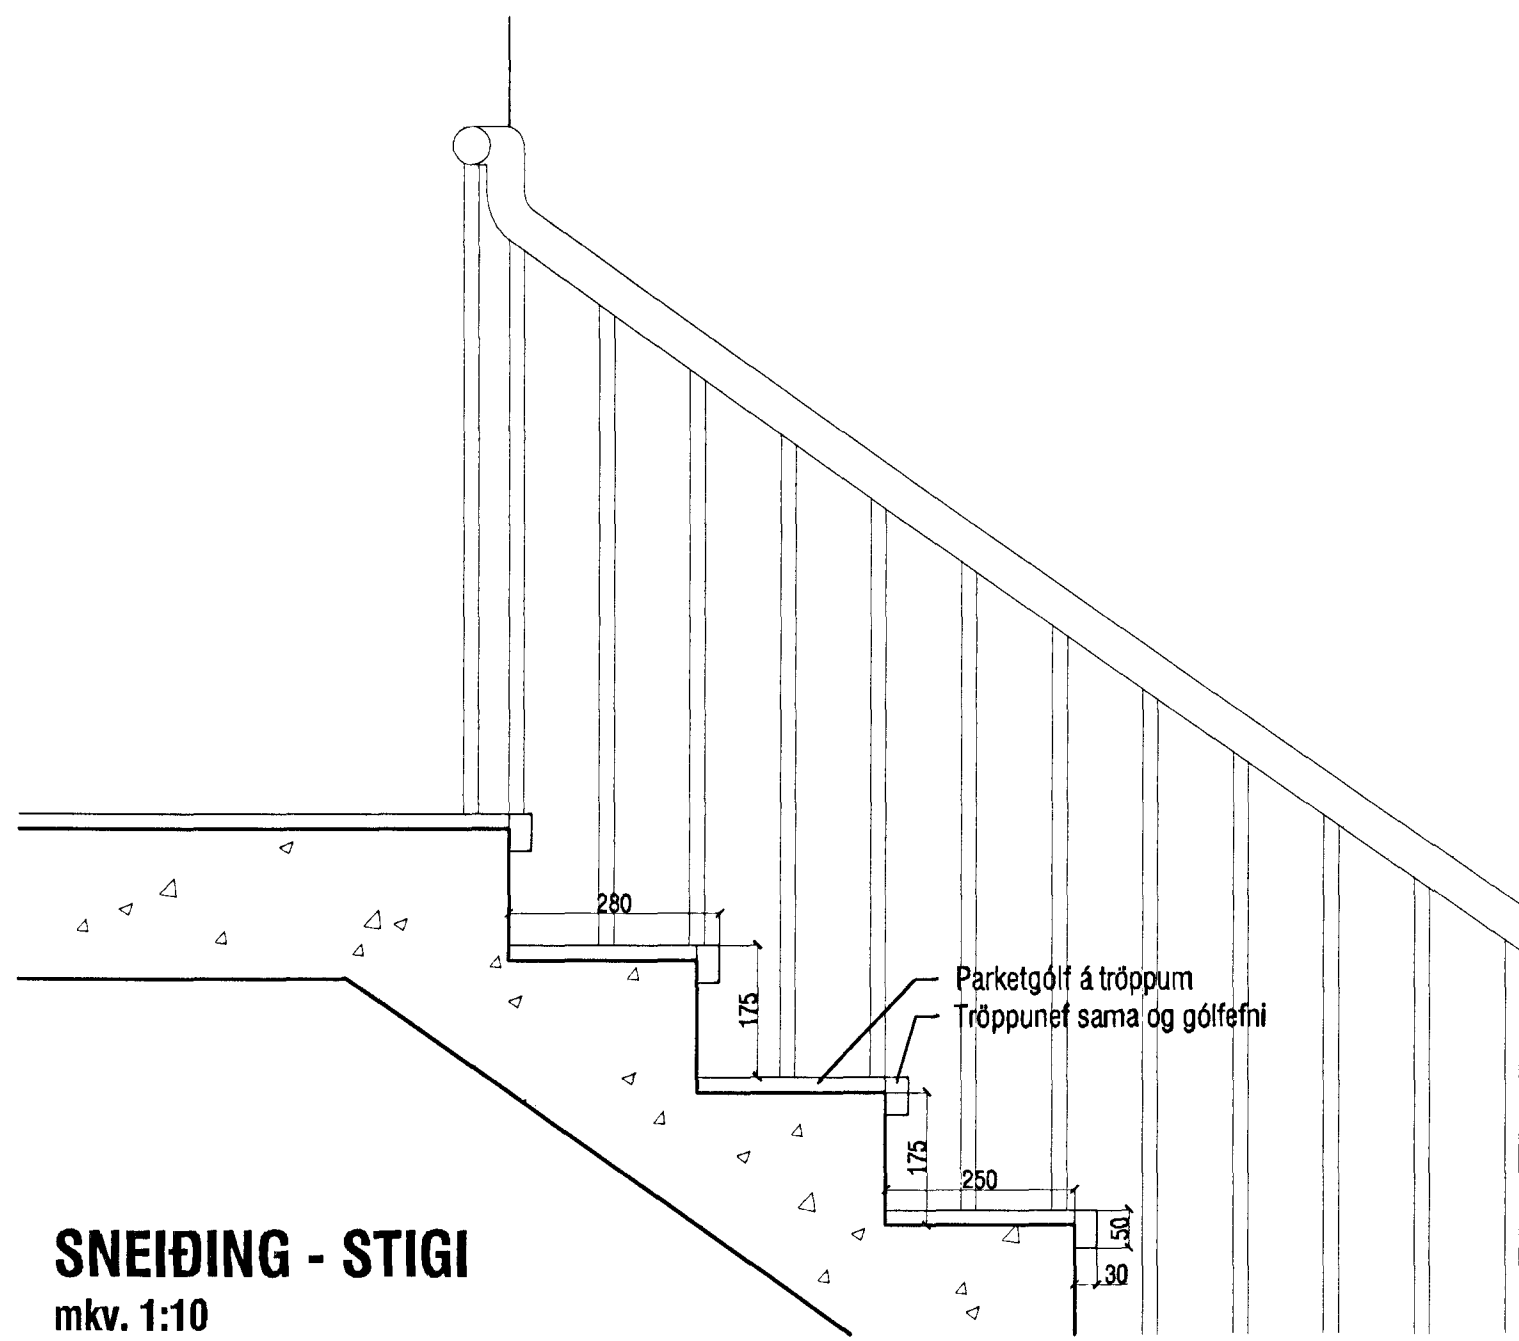

SNEIÐING - STIGI
mkv. 1:10



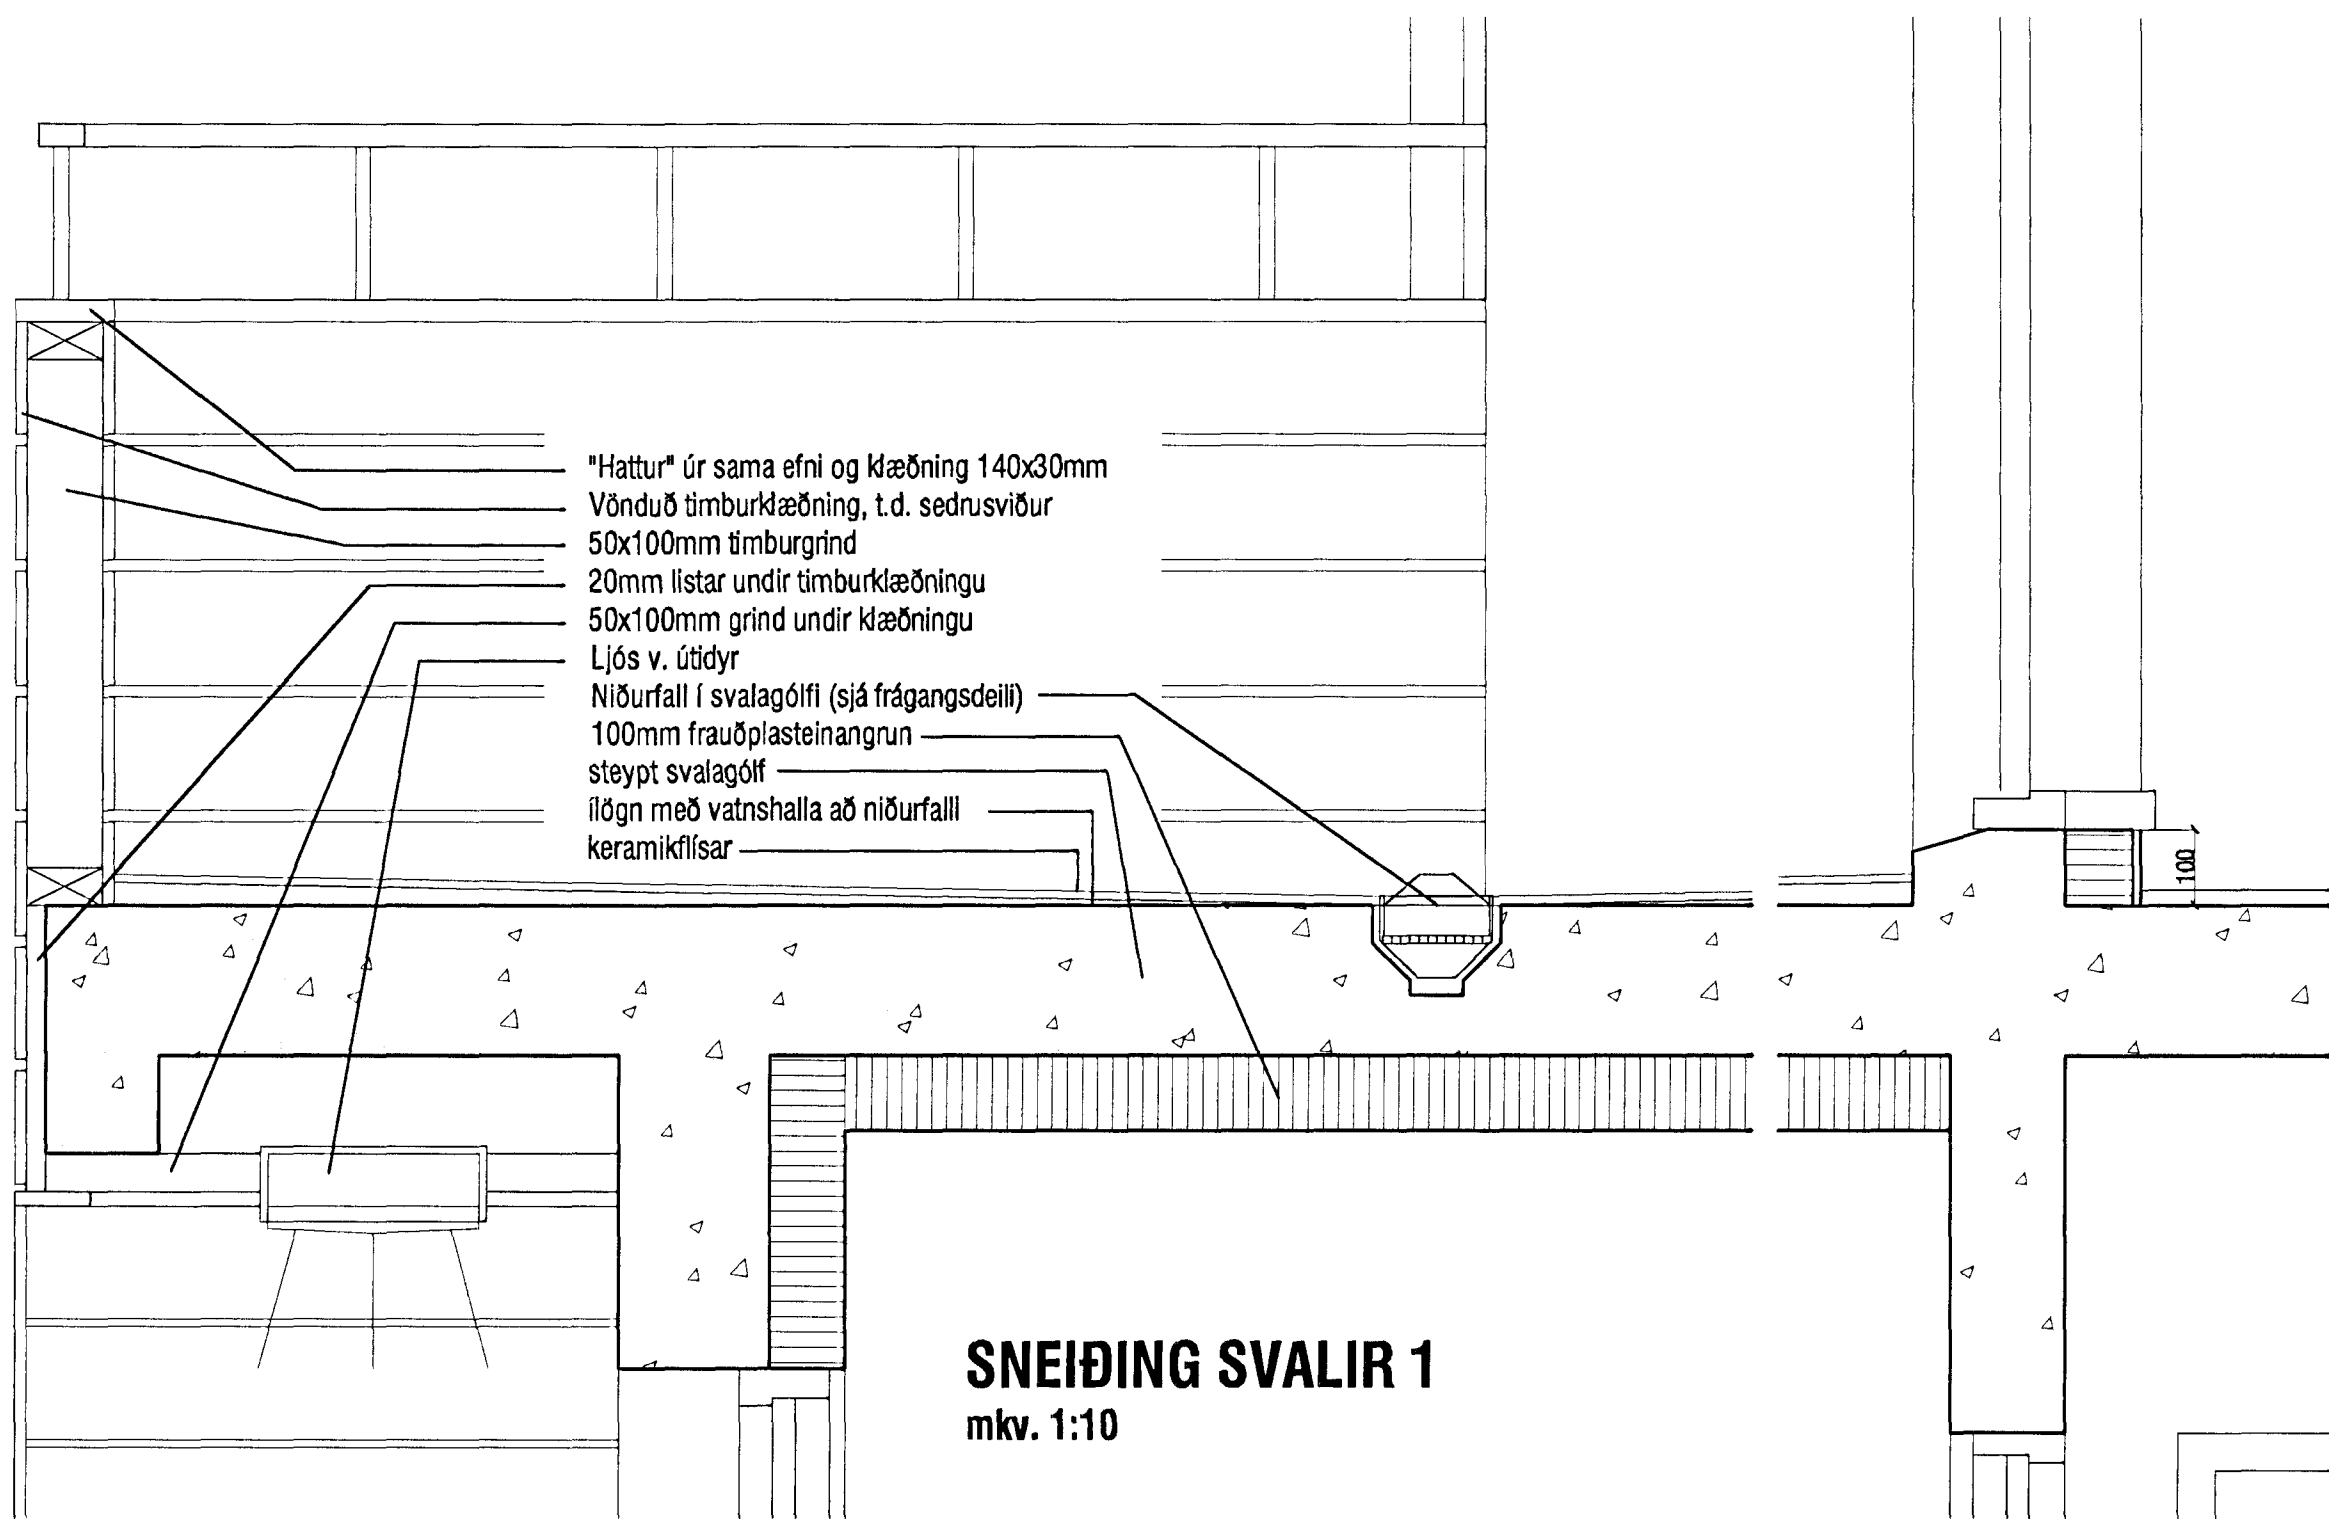


SNEIÐING SVALIR 1
mkv. 1:10

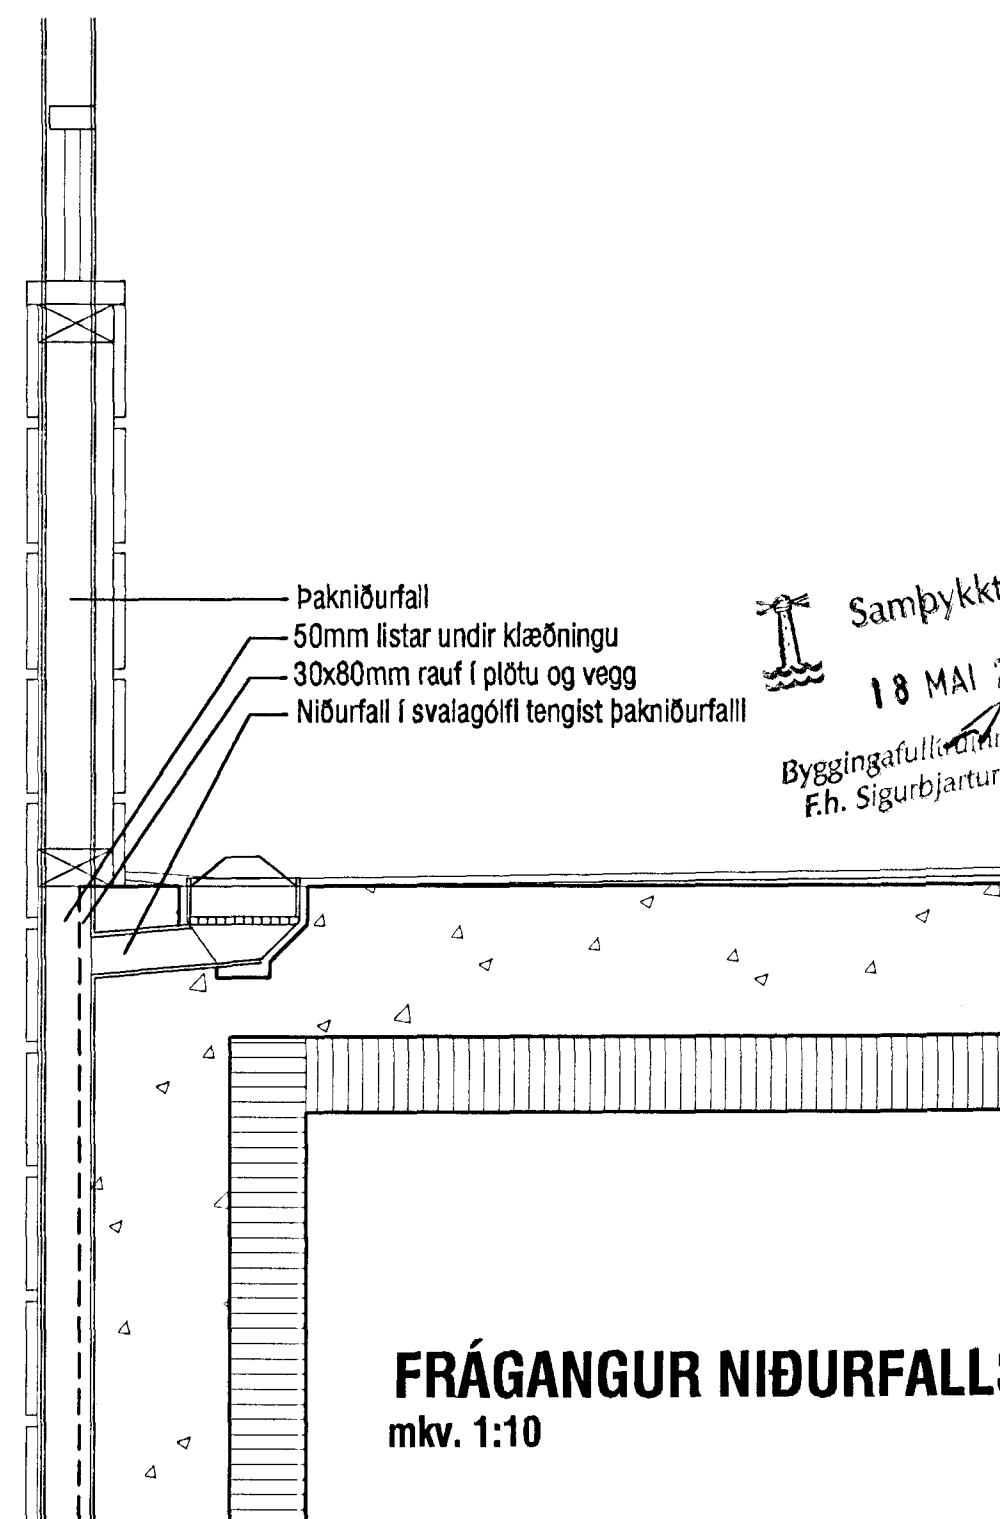

FRÁGANGUR NIÐURFALLS
mkv. 1:10

Samþykkt þann
18 MAÍ 2001
Byggingafulltrúi: Hafnir
F.h. Sigurbjartur Halldórsson

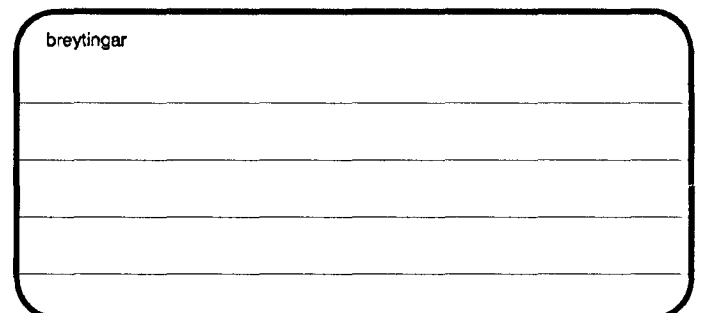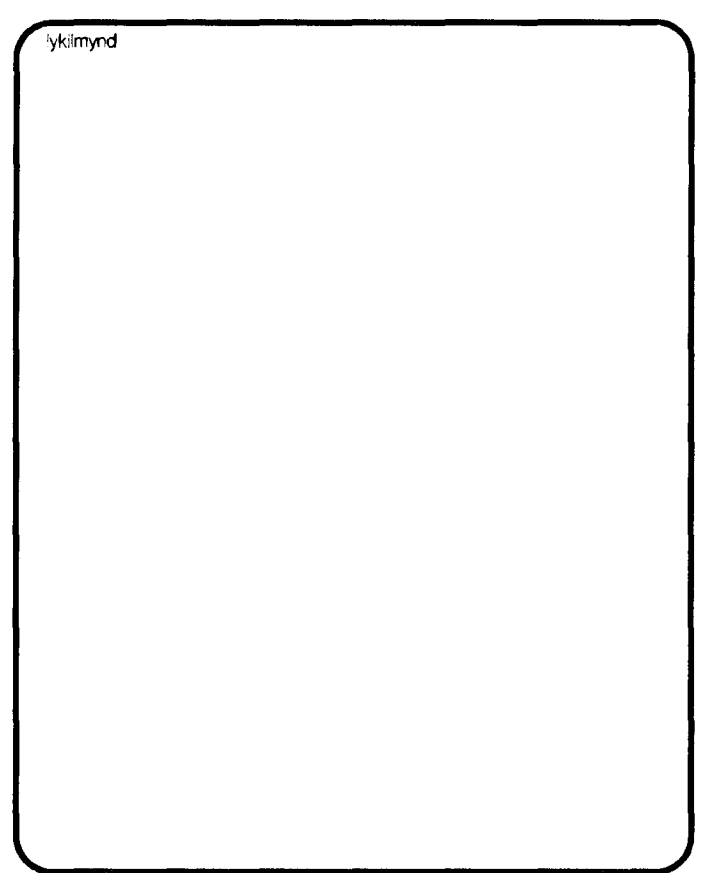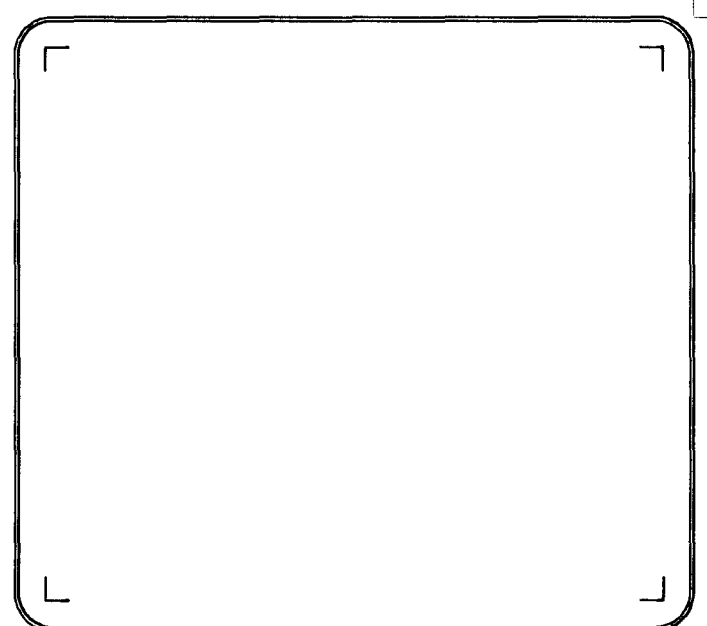

VERKSTÆPI
KARI EIRIKSSON arkitekt FAI - kt: 070365-4059
Verkstæði Arkitektá ehf. - kt: 570800-2210 - Gunnarsund 5 - 220 Hafnarfjörður
Sími: 565 9779 - Fax: 565 9778 - GSM: 699 0999 - E: kari@aok.is - www.aok.is

verkkaup
Helga Ólafsdóttir og Bergur Helgason
vork
EINBYLISHÚS AÐ PRASTARÁSI 17
teikning
Deiliteikningar teikning nr. **0102**
Svalir 1 & 2, stigi **401**
VERKTEIKNING
hannað KE teiknað KE dags. 30.APR.2001
mkv. 1:10 tölvuskrá 0102-401.dwg
blásetarð **A2** ath! Öll mál eru í millimetrum. Öll vafaatriði skal bera undir hönnuð. Mælið ekki af teikningum, öll mál athugist á staðnum. Ósamræmi í teikningum skal tilkynna hönnuð strax.