


AUSTURHLÍÐ M 1 : 50

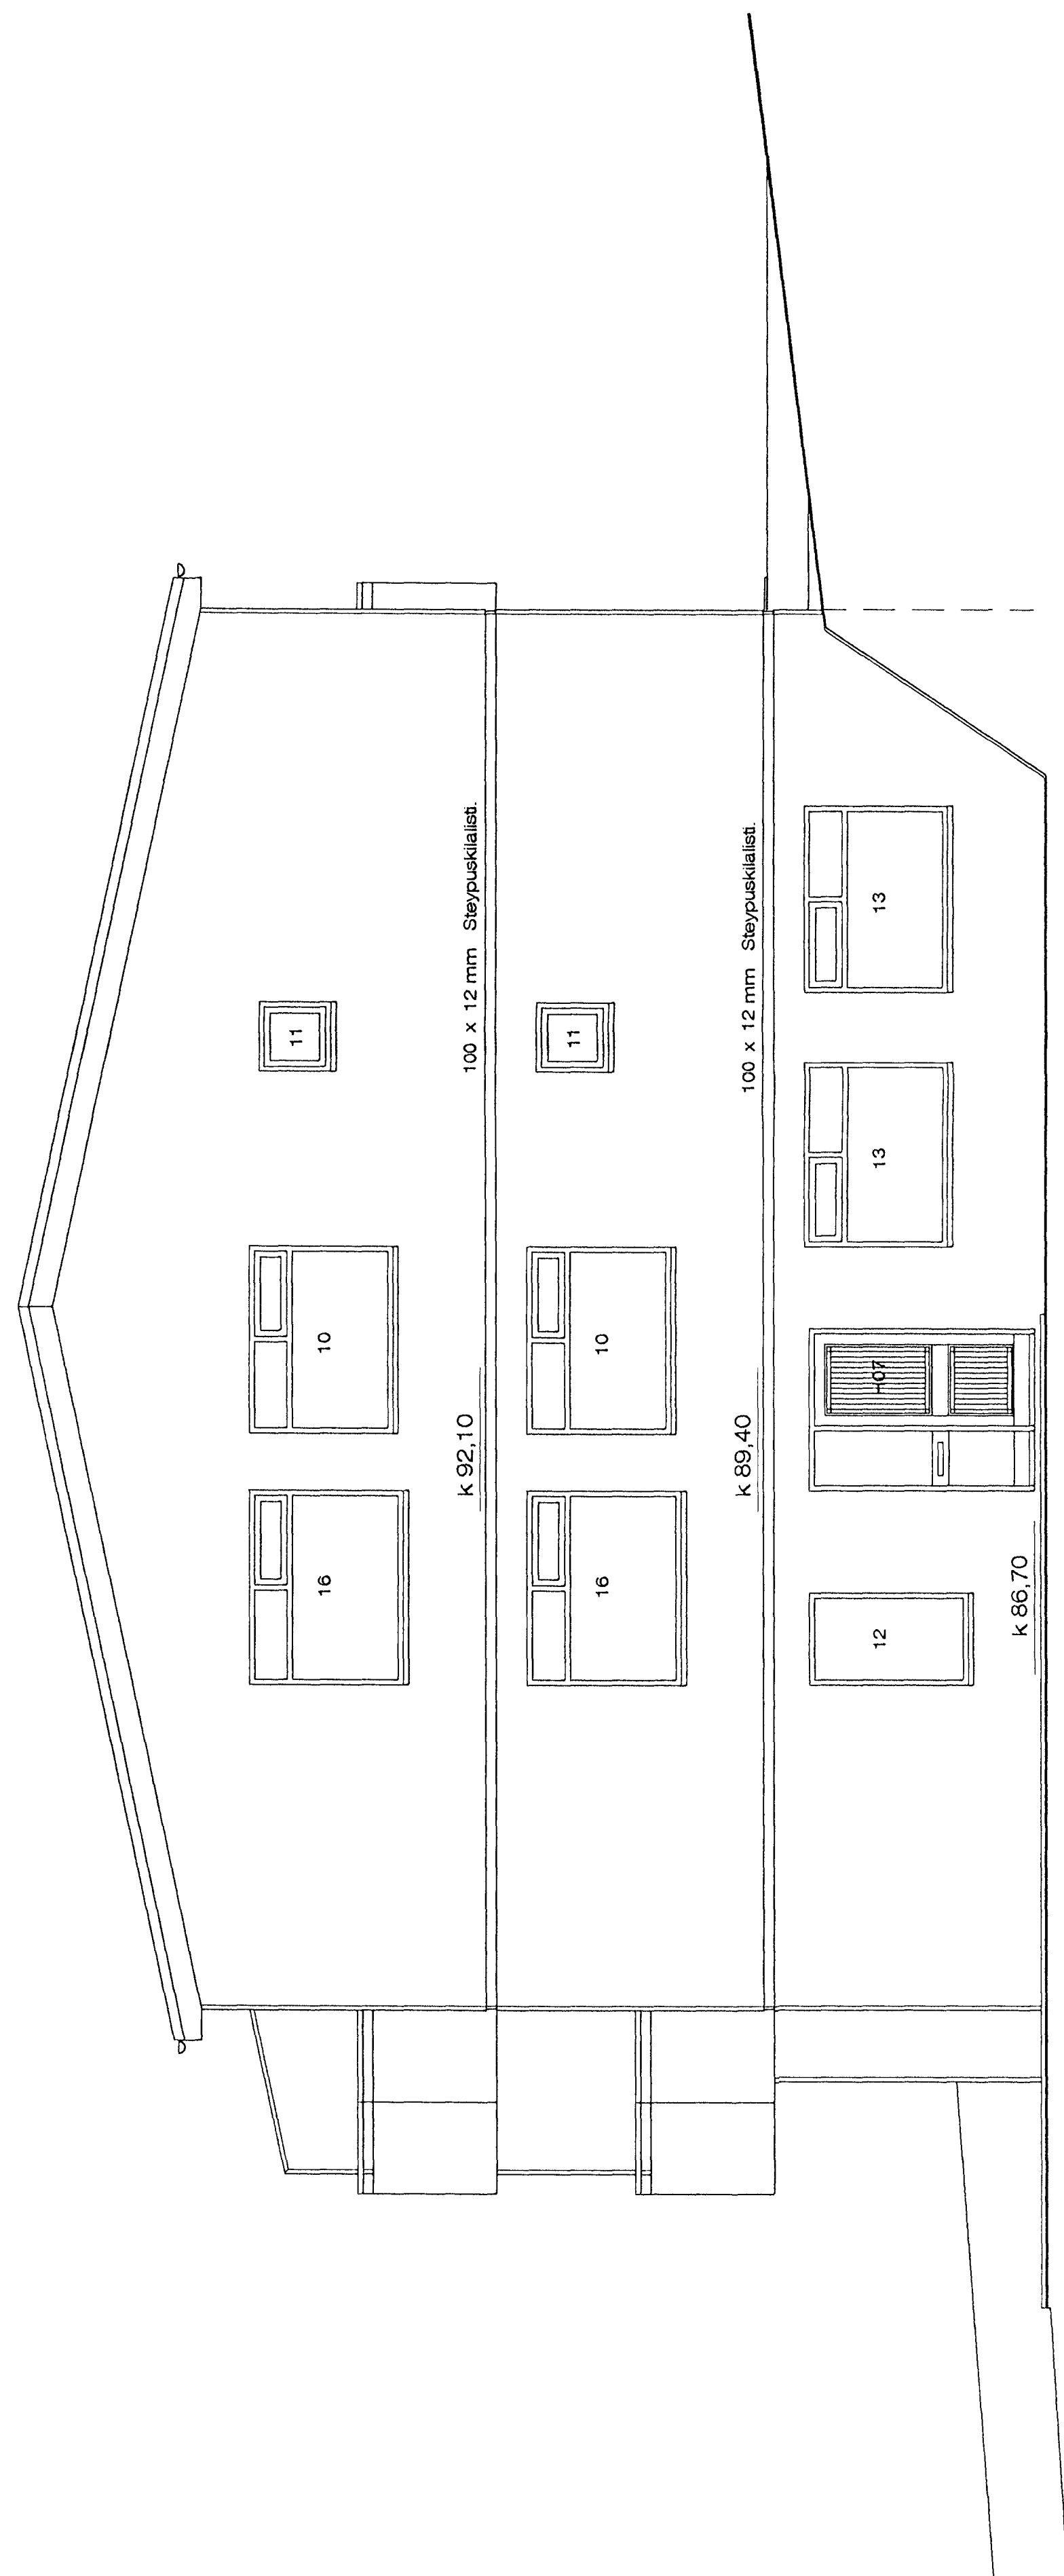

SUBURHLÍÐ M 1 : 50

Samþykkt þann
 05 JUNI 2001
 Byggingulitunin í Hafnarfirði
 Eft. Sigrúnartur Halldósson

PRASTARÁS 18, HAFNARF. ÚTLIT

VERK. NR. 239
 TERN. NR. 205

DAGS. 15.3.2001 MÁL. 1.50
 BREYTT.

JÓN GUDMUNDSSON - ARKITEKT
 VINNUSTOFA SUBURLANDSBRÁUT 15 REYKJAVÍK