


SNEIDING D-D

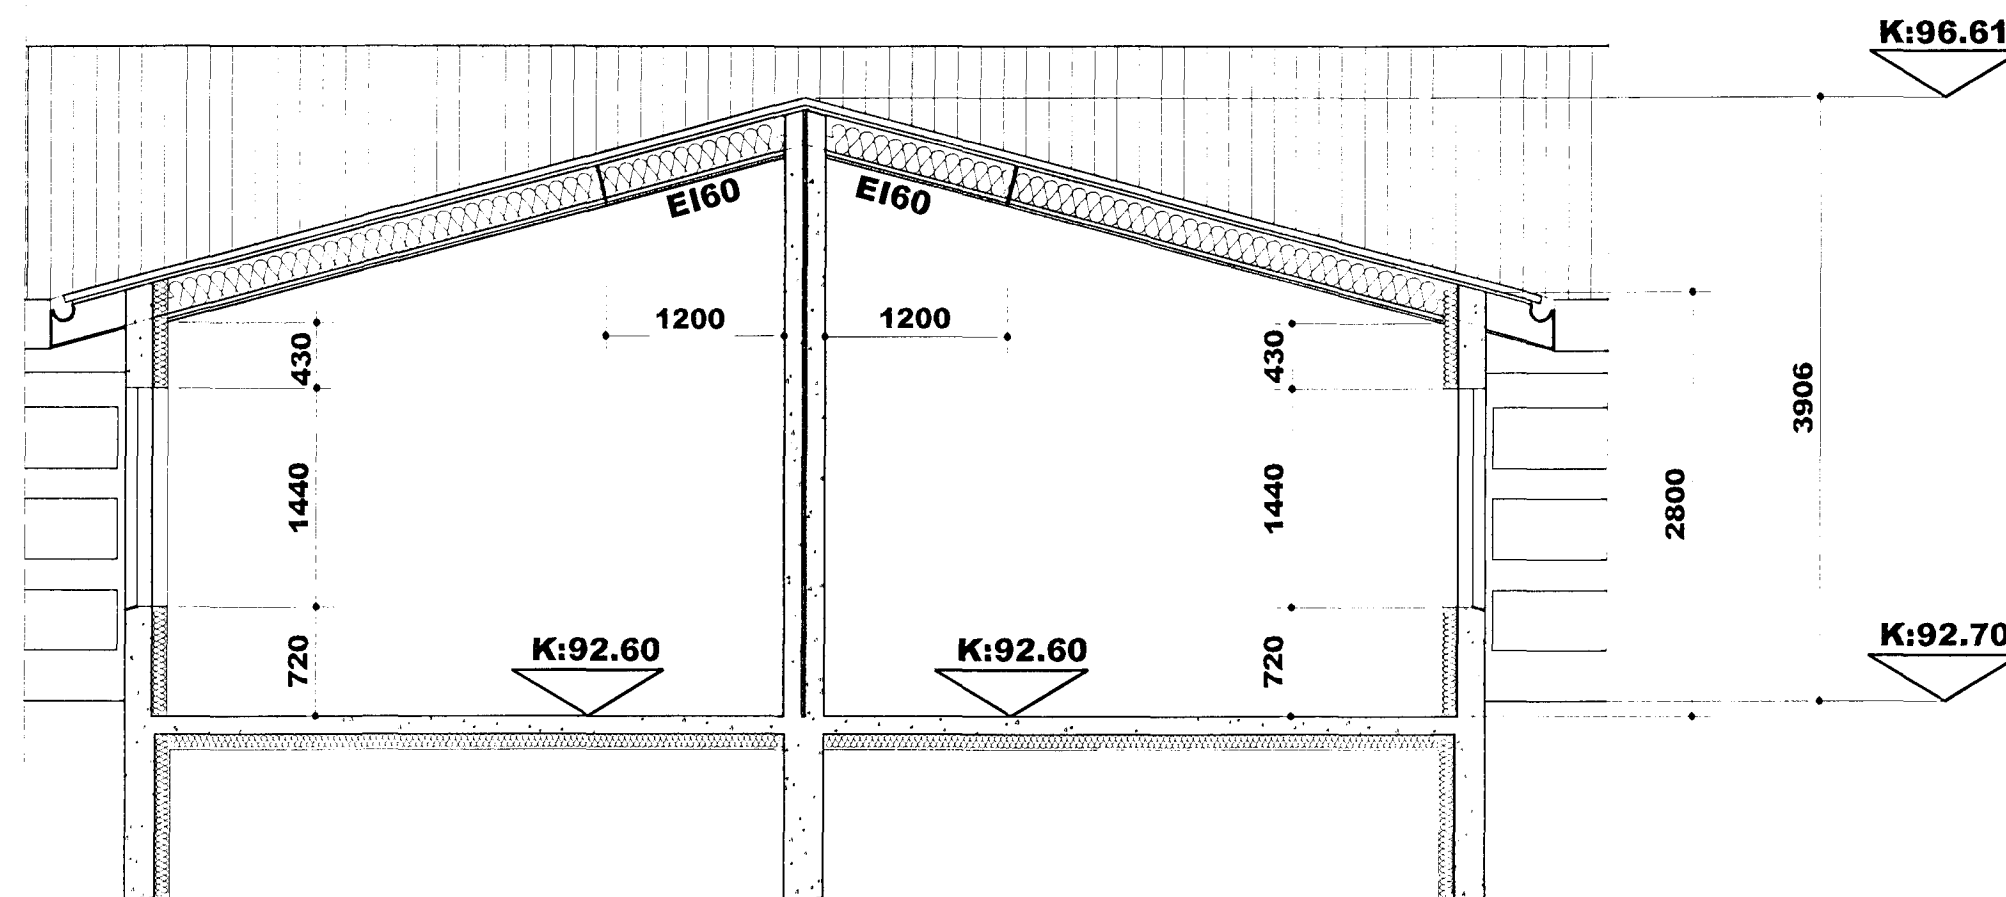

SNEIDING C-C

Samþykkt þann
08 MAÍ 2004
Byggingafulltrúinn í Hafnarfirði
F.h. Sigurbjartur Halldórsson



HEITI: **RÁÐHÚS VIÐ ÞRASTARÁS 20, 22, 24 OG 26. 220 HF.**
 HANNAÐ: **HÓMEIRA GHARAVI** **ÞORGEIR ÞORGEIRSSON**
 DAGS: **30.03.01** MVK: **1:50** TÆKN.NR: **15 / 22** VERKEFNI NR: **0011139**
 SAMÞYKKT: *[Signature]* KENNITALA: **240657-5469**
BYGGINGAR OG SKIPULAGSHÖNNUN ehf. kt:501000-2050 vsk.24965
 SUDURLANDSBRÁUT 10, 108 REYKJAVÍK. S/F: 588.8890 teiknistofan@tal.is