


SNEIÐING A - A M 1 : 50

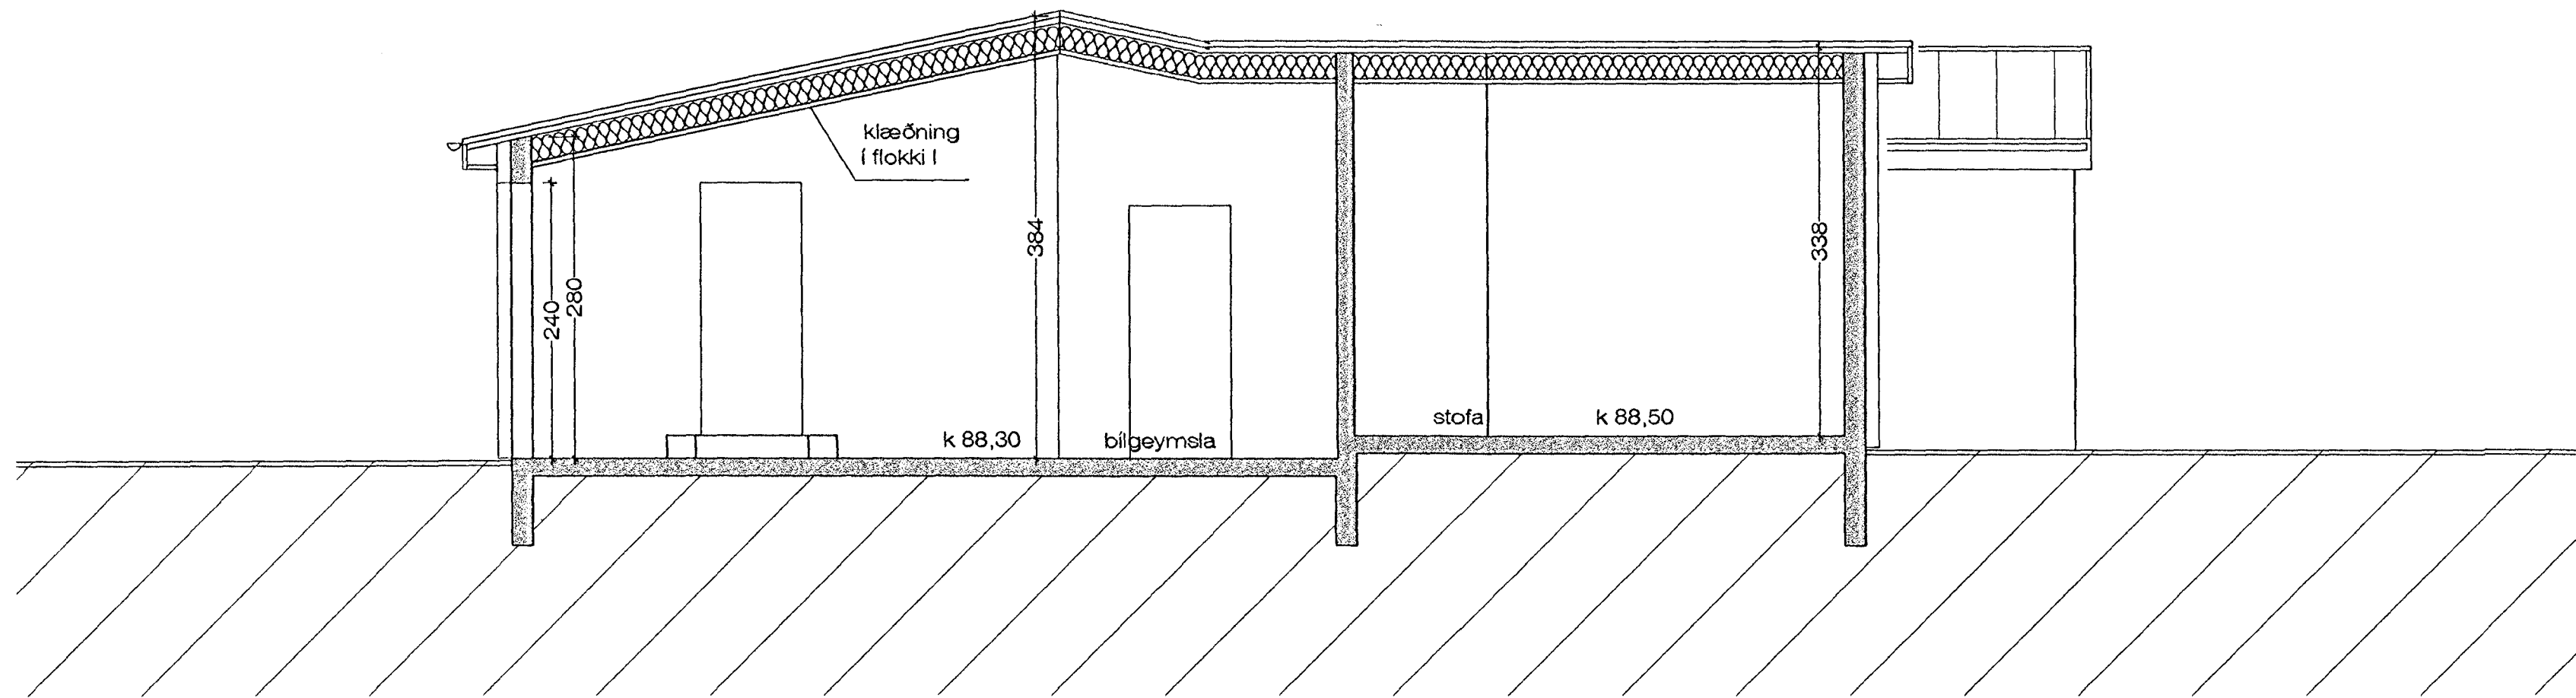

SNEIÐING B - B M 1 : 50

Samþykkt þann
 14 DES. 2000
 Byggingaráhrifur / Hafnarfirði
 F.h. Sigurbjartur Halidórsson

PRASTARÁS 23, HAFNARF. SNID

VERK. NR. 240 DAGS. 05.12.2000 MÁL. 1:50
 TEIKN. NR. 203 BREYTT.

JÓN GUÐMUNDSSON ARKITEKT *Jón Guðmundsson* ST. 310551
 VINNUSTOFA. SKÚLAGÖTU 63 REYKJAVÍK. Sími 552 5055 3259