



ÞAKKANTUR M 1:5

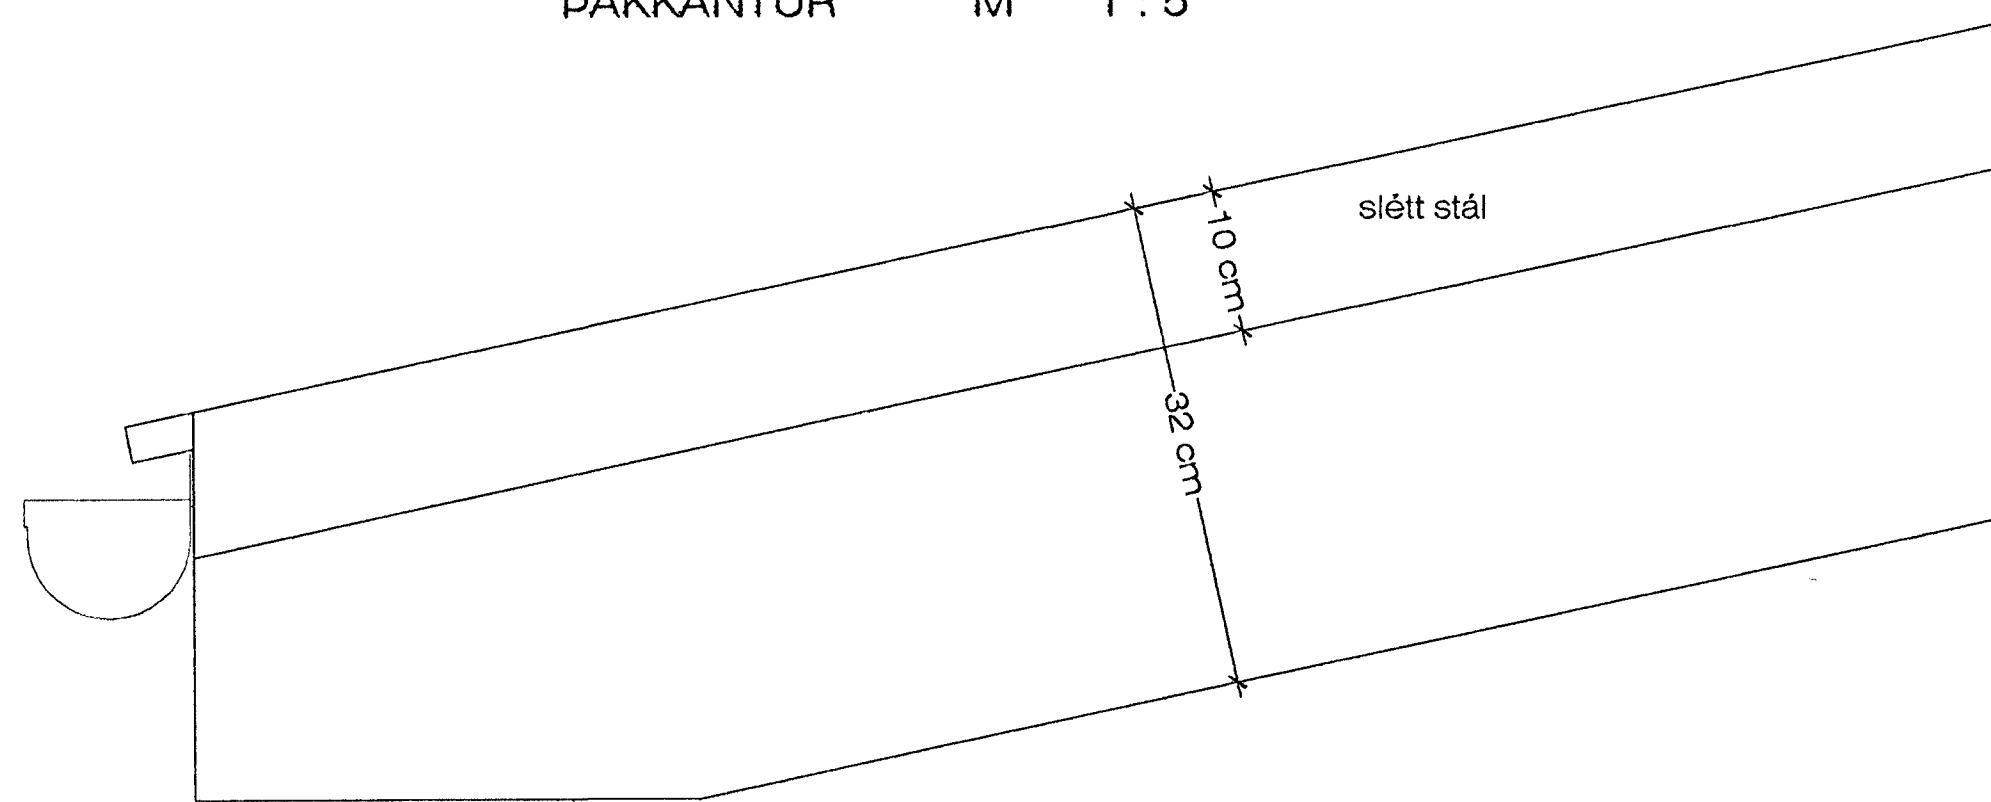

ÞAKKANTUR Á GAFLI, ÚTLIT M 1:5

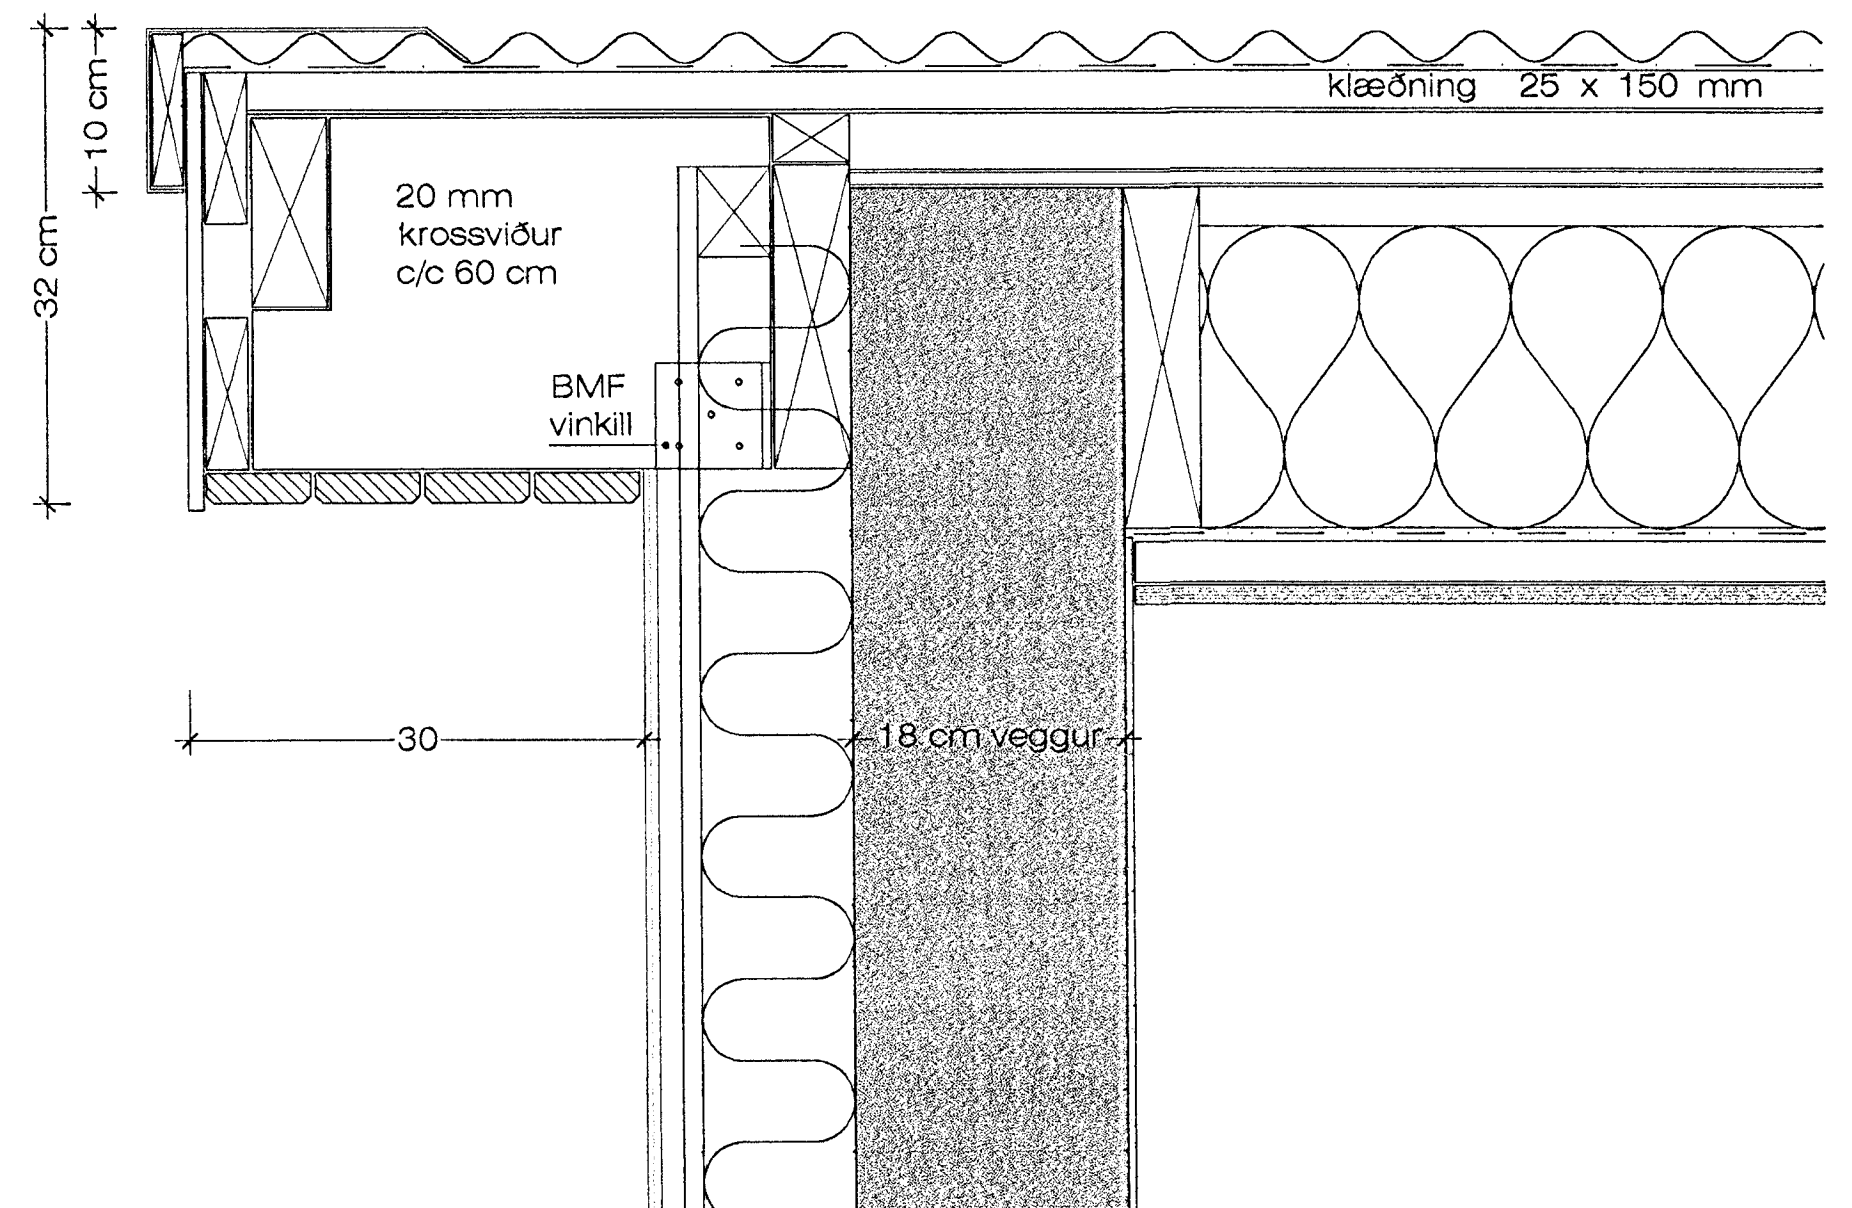

ÞAKKANTUR Á GAFLI M 1:5

Samþykkt þann
14. DES. 2008
Byggingáfulltrúiinn í Hafnarfirði
F.h. Sigurbjartur Halldórsson

ÞRASTARÁS 23, HAFNARF. ÞAKKANTUR

VERK. NR. 240 DAGS. 05.12.2000 MÁL. 1:5
TEIKN. NR. 205 BREYTT.

JÓN GUÐMUNDSSON ARKITEKT *Jón Guðmundsson* KT. 310551
VINNUSTOFA. SKÚLAGÖTU 63 REYKJAVÍK. SÍMI 552 5055 3259

bram2000.dwg 12.12.2000 10:53 Ragnheiður Aradóttir, Teiknistofa Jóns Guðmundssonar