



GRUNNMYND GÓLFHITALAGNA 1:50

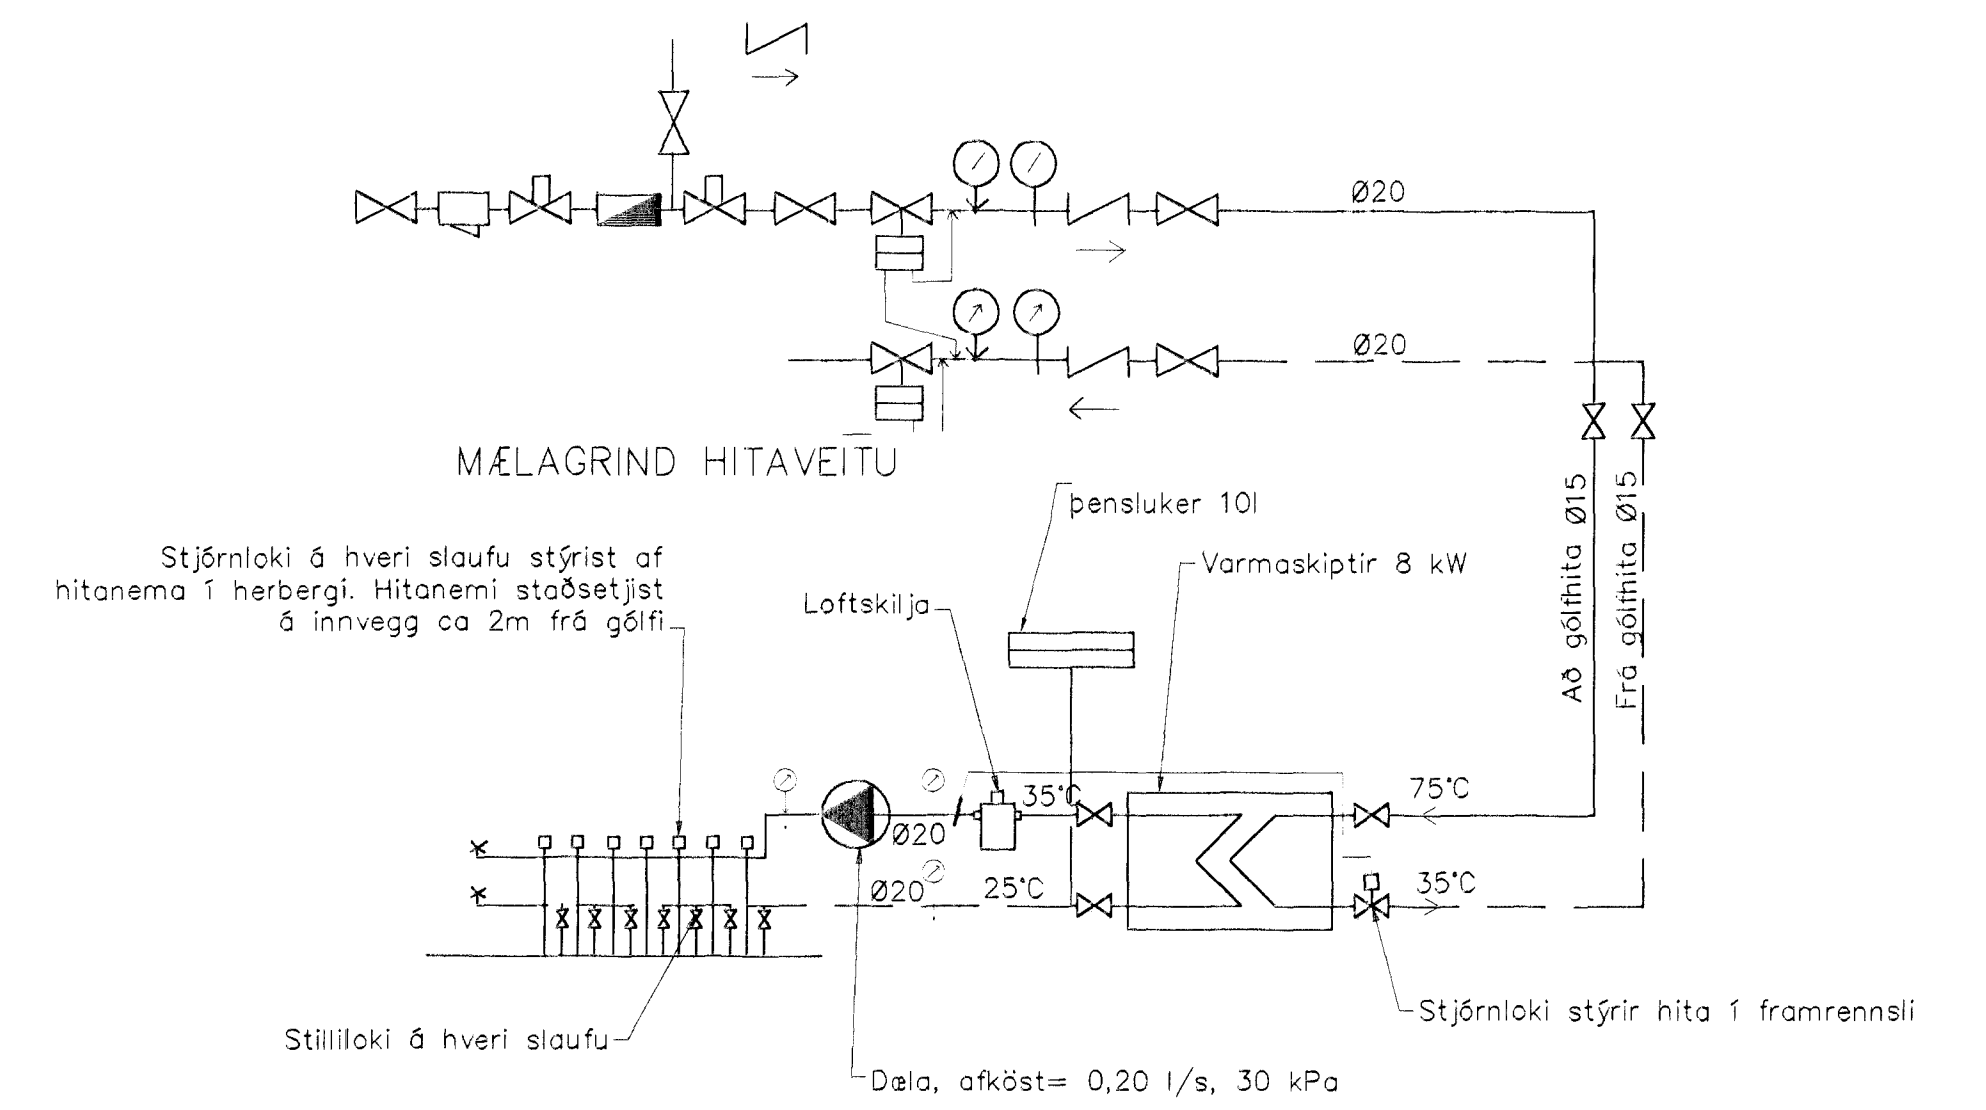

TENING GÓLFHITA

GÓLFHITALAGNIR  
12x2,0 Pe-PEX c/c200  
SJÁ SNID

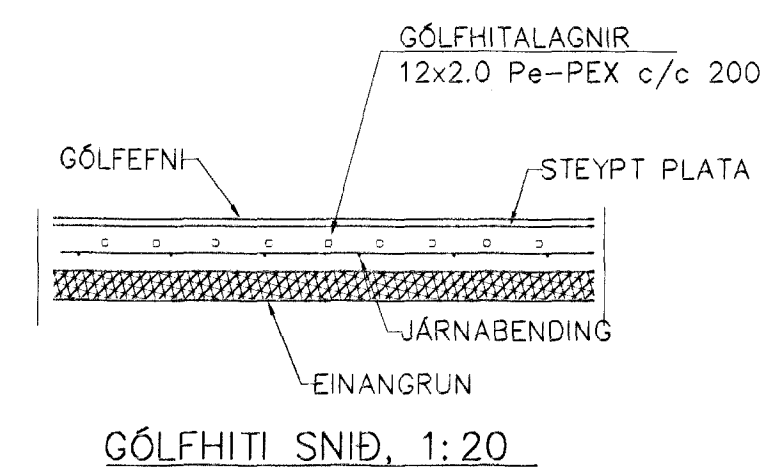

Br.	Dags.	Eðli breytinga	Sign
<p><b>ÞRASTARÁS 29</b> <b>HAFNARFIRÐI</b></p> <p>GÓLFHITI <i>Samþykkt þann</i> 14 SEPT. 2001</p> <p><i>Byggingafrullráðinn í Hafnarfirði</i> F.h. Sigurbjartur Halldórsson</p>			
MKV. 1:50			
DAGS. MAÍ 2001			
VERK NR. 2064			
TEIKN. NR. 2-03			
HANNAD SIG. ÞORLEIFSS. KT. 241148-3009			
TEIKNAD G.H.			
YFIRFARID			
<p><b>TÆKNIÞJÓNUSTA</b> SIGURDAR ÞORLEIFSSONAR ehf STRANDGÖTU 11 220 HAFNARFIRÐI SÍMI 555-4255 FAX 565-2875 E-mail taeknithjonusta@islandia.is kt: 440693-2539</p>			

*12/12/01*  
*lisp*