



C:\Bjarni\Teikningar\Prastaras 59-63\lagnir.dwg Med May 09 14:48:12 2001

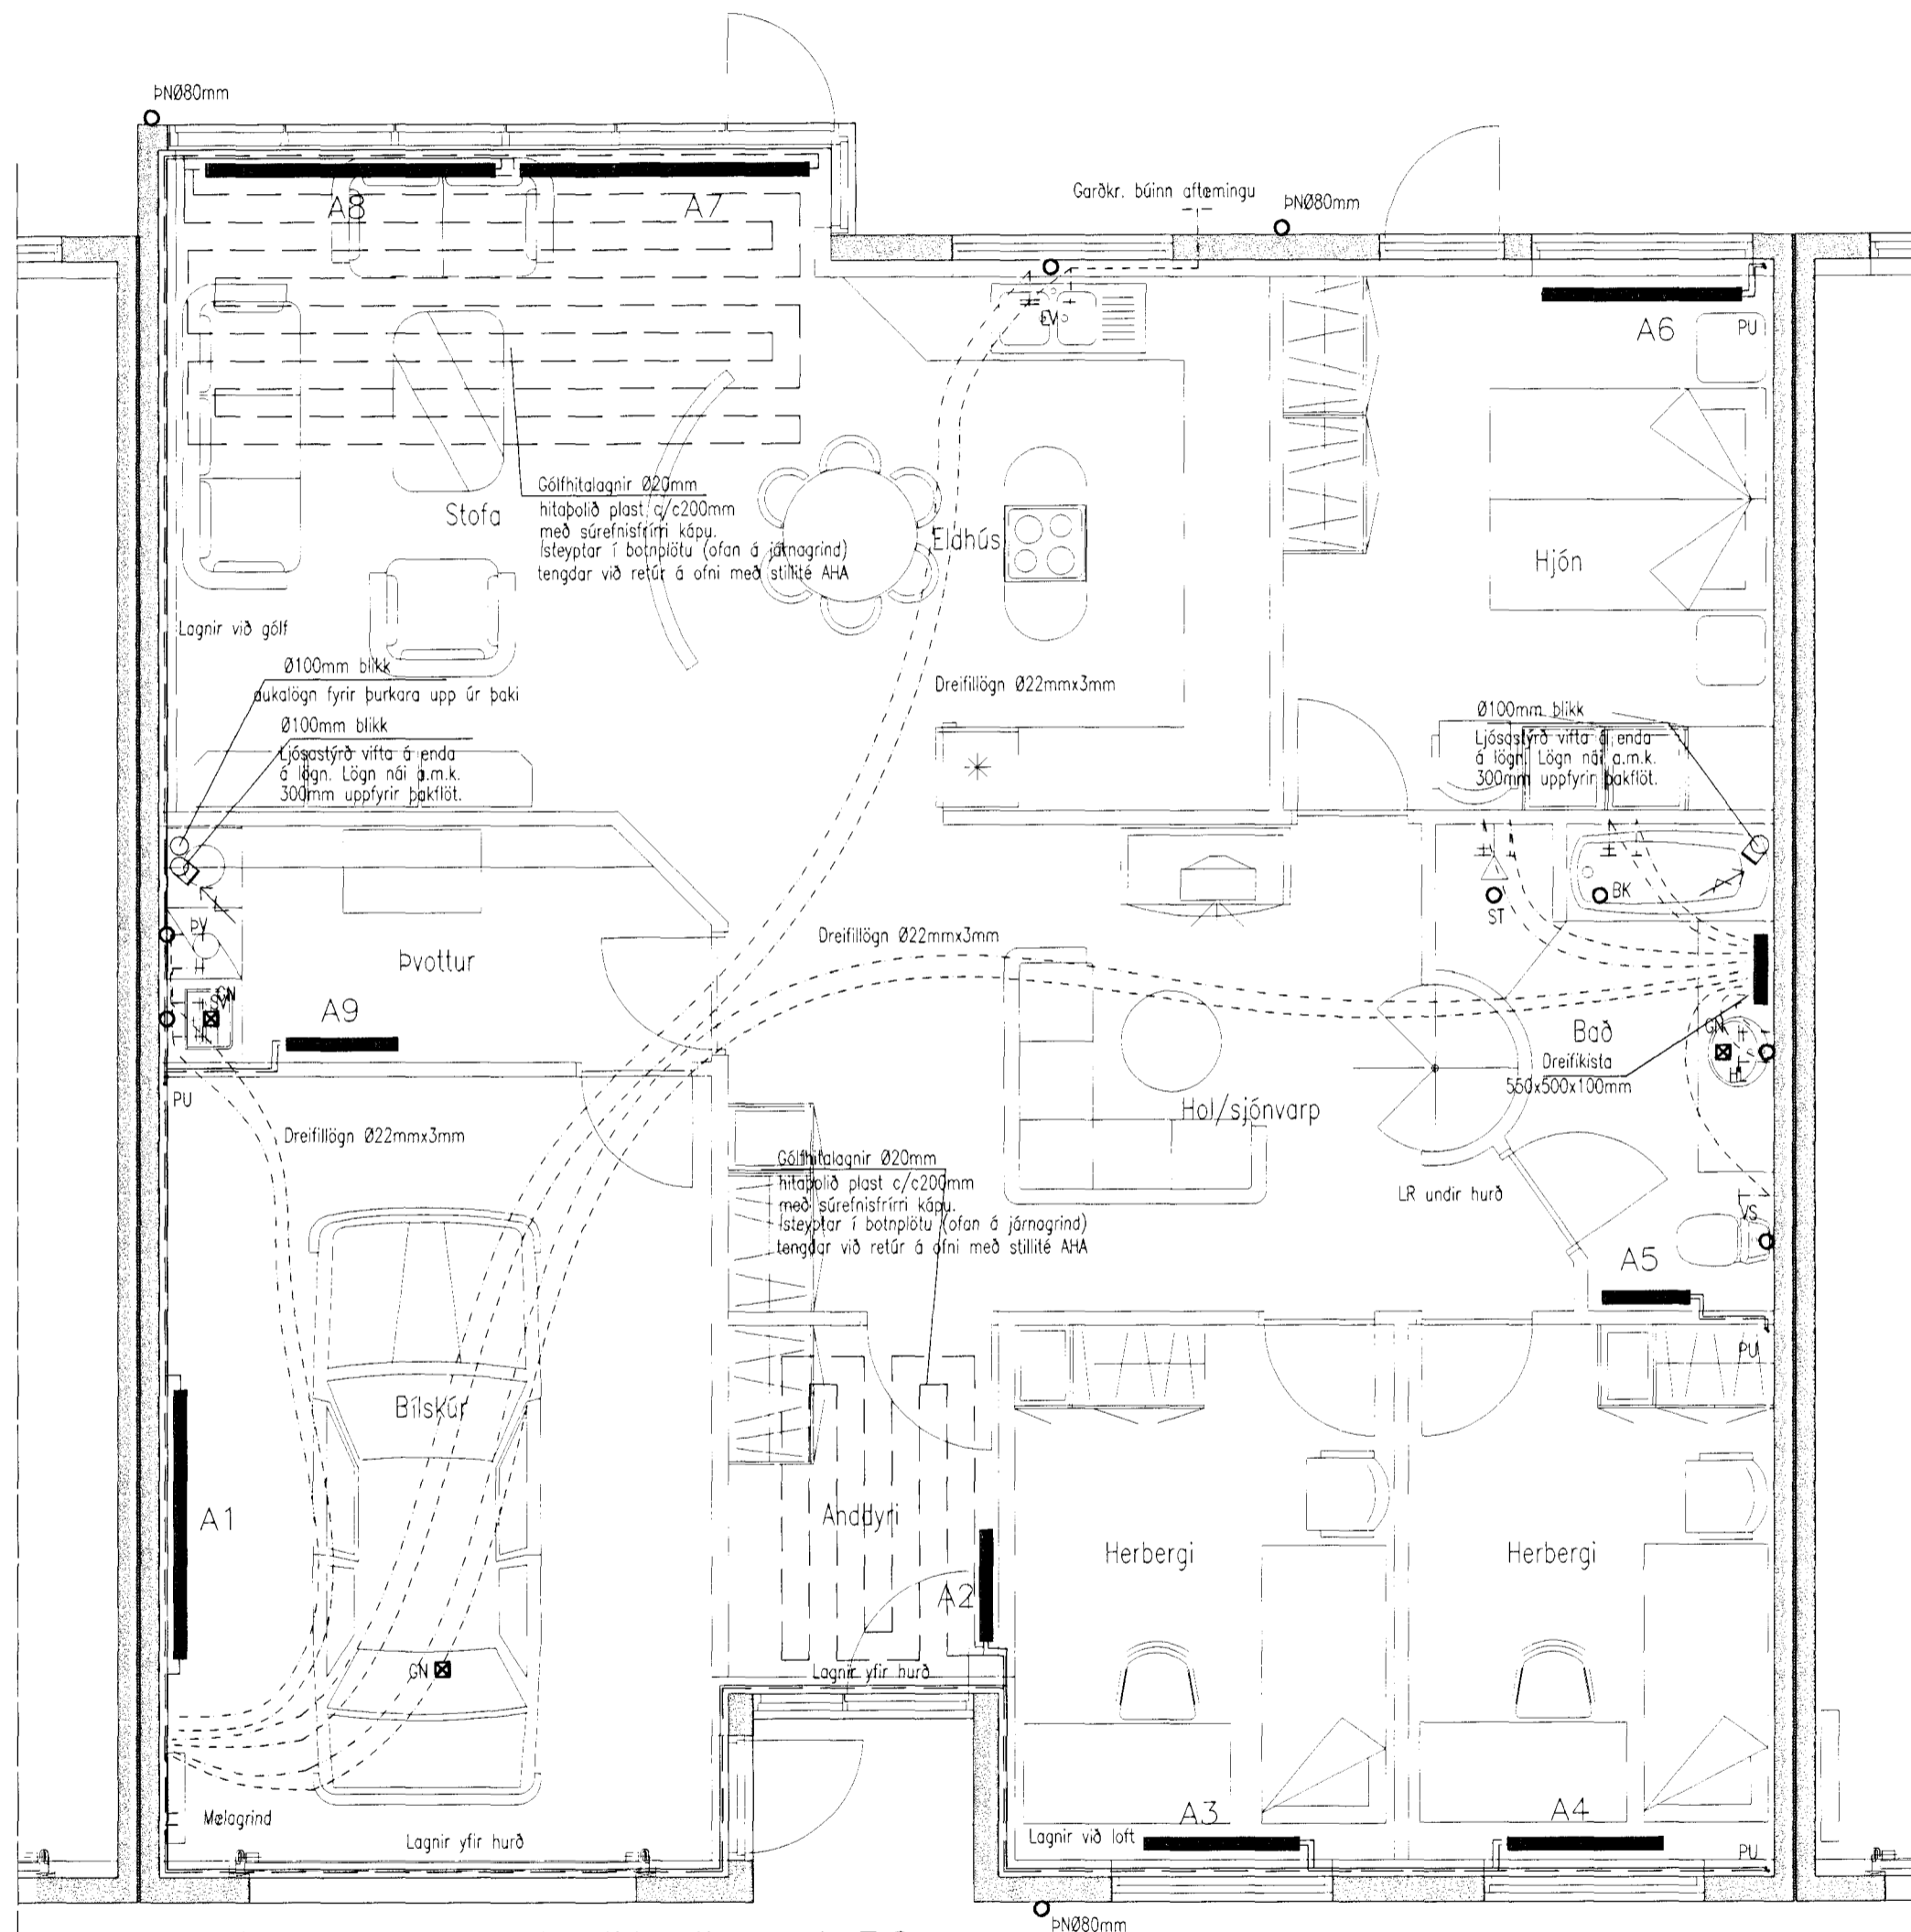

Grunnmynd jarðhæðar 1:50  
Hús nr. 61

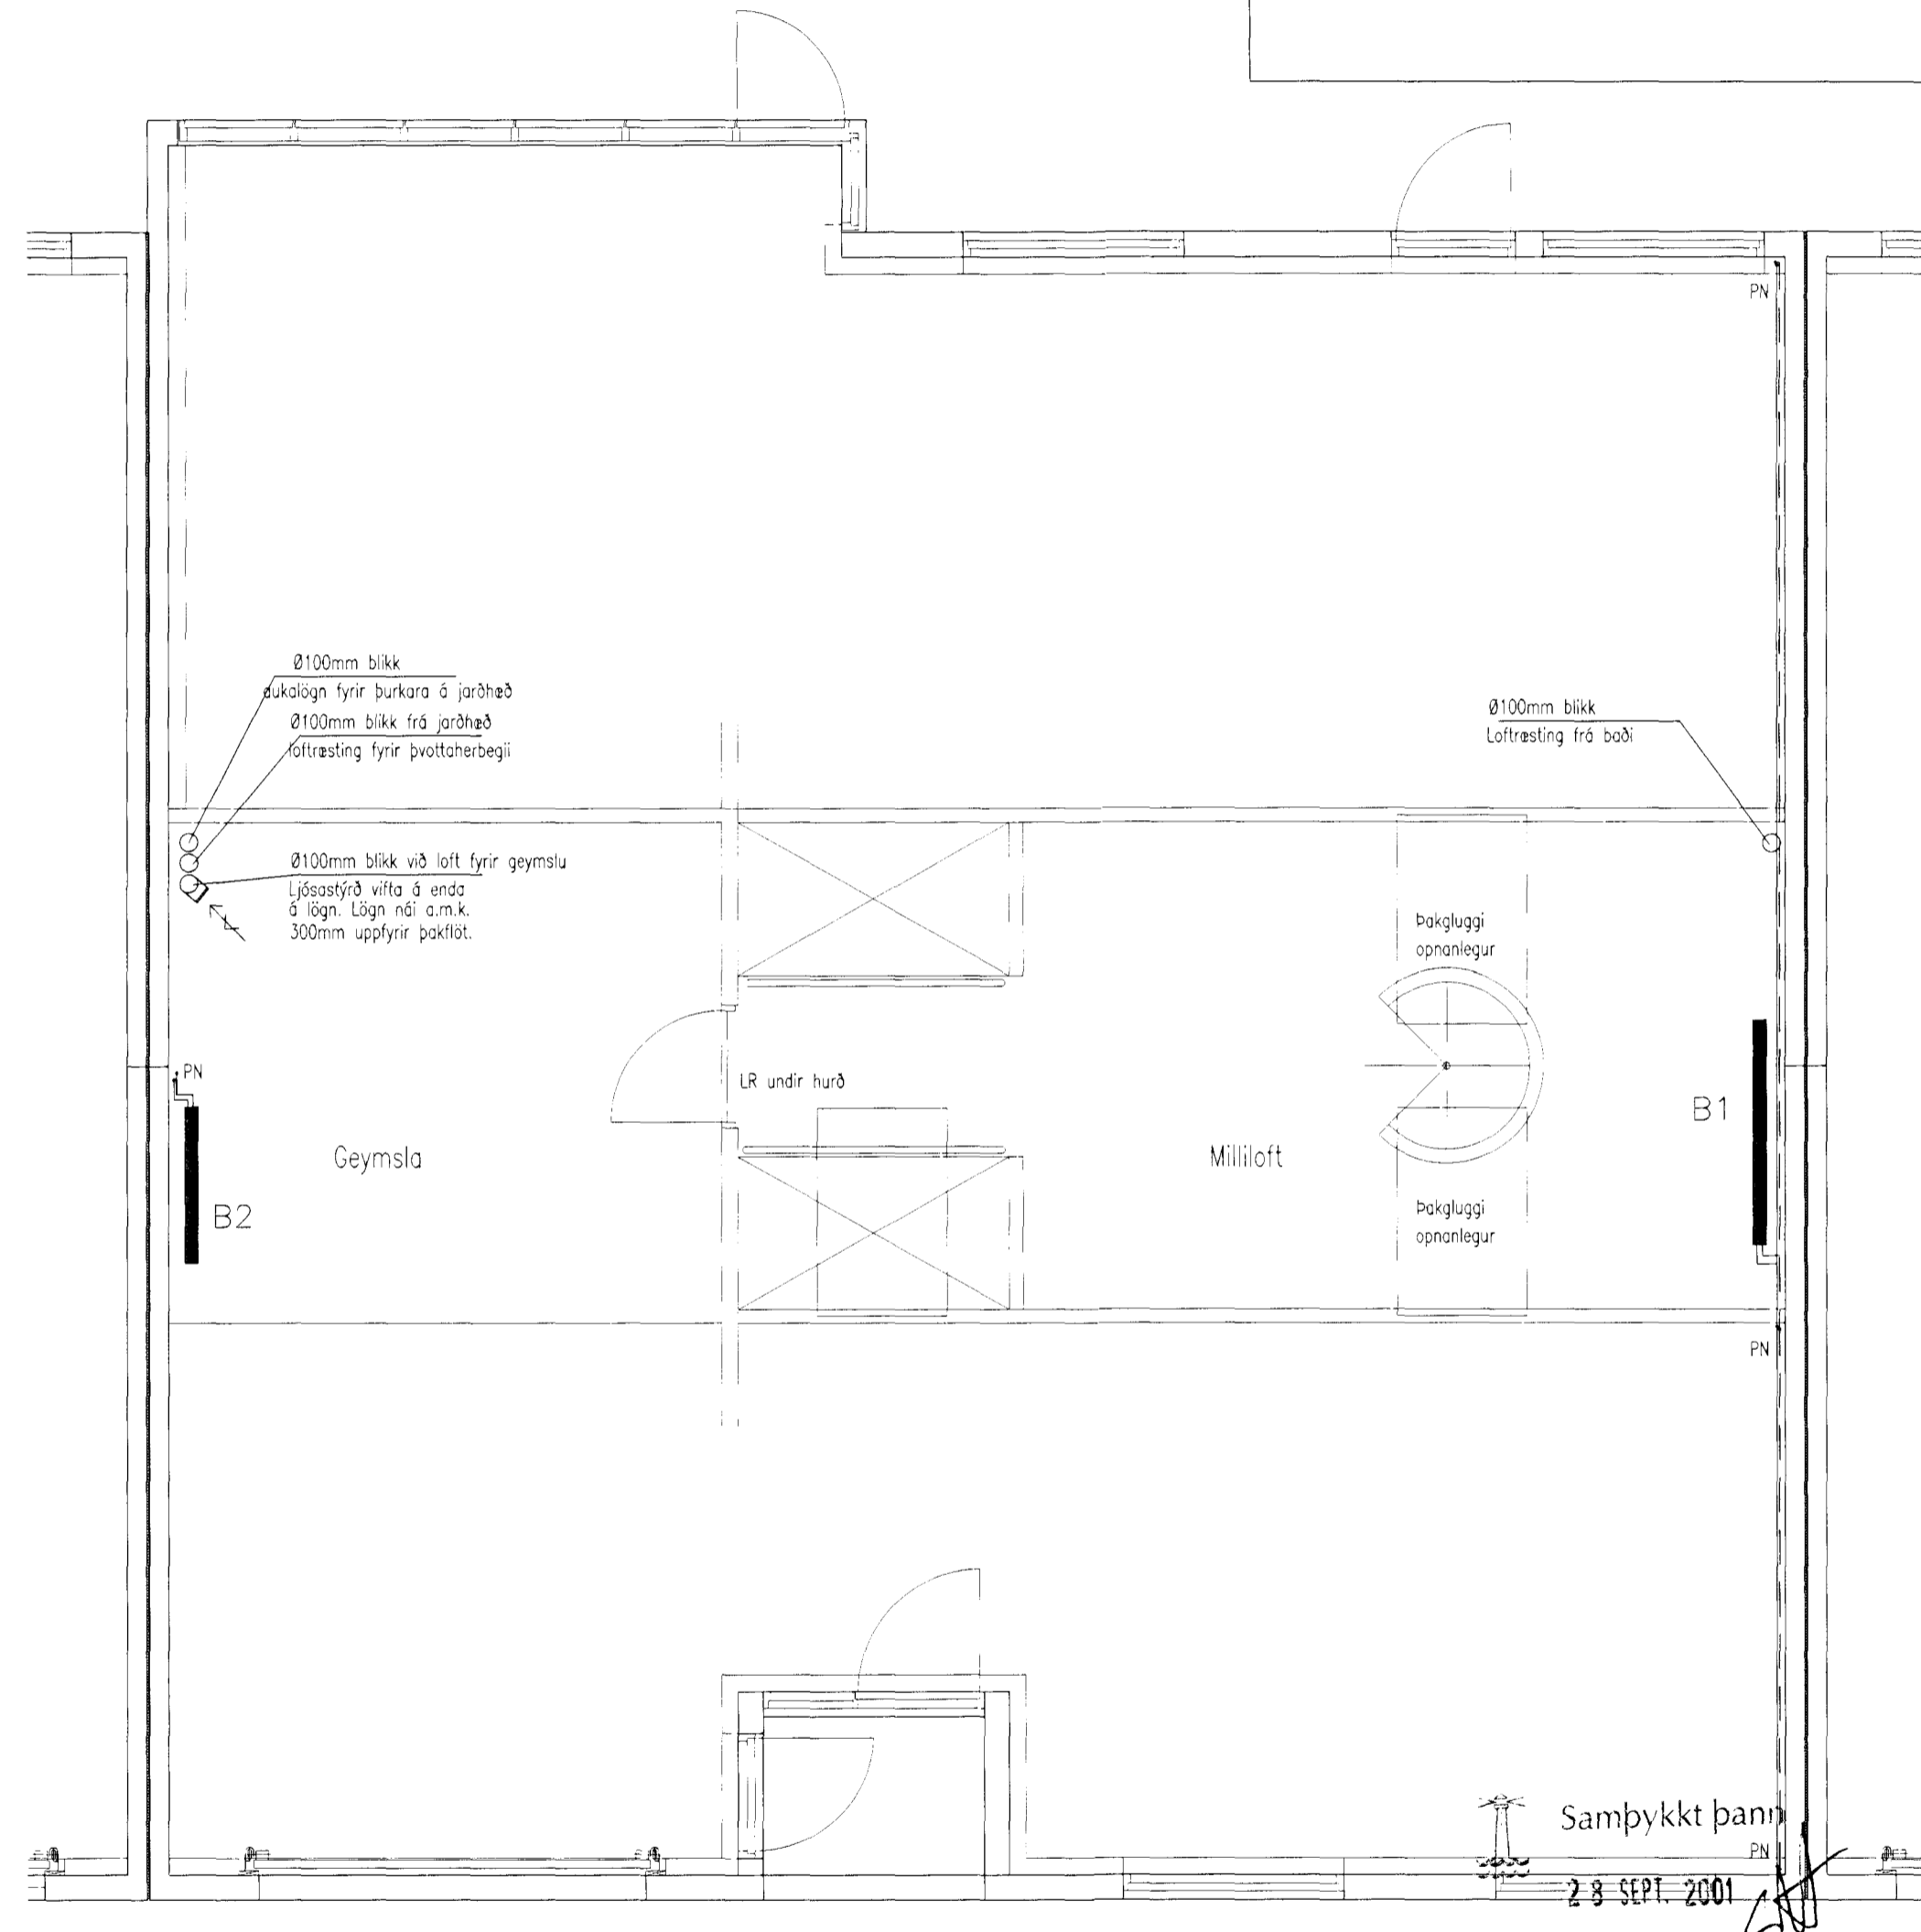

Grunnmynd milligólfs 1:50  
Hús nr. 61

Samþykkt þann  
23 SEPT 2001  
Byggingafulltrúinn í Hafnarvíði  
Eh. Sigurbjartur Halldórsson

*Bjarni Arnason*  
Áritun, aðalhönnuðar/skv. gr. 19.2 byggingarreglugerð  
(samræming séruppráttá)

Breytingar			Prastaras 59,61,63, hús nr. 61	Tæknipjónusta Bjarna Arnasonar ehf. Smiðjuvegi 11 s: 564 2260 fax: 564 4681 Netfang: bjarniar@simnet.is	Kv. 1:50
Nr.	Dags.	Nafn			
					Nr. 1
					Dags. 02.04.01
					kt. 290461-4489