

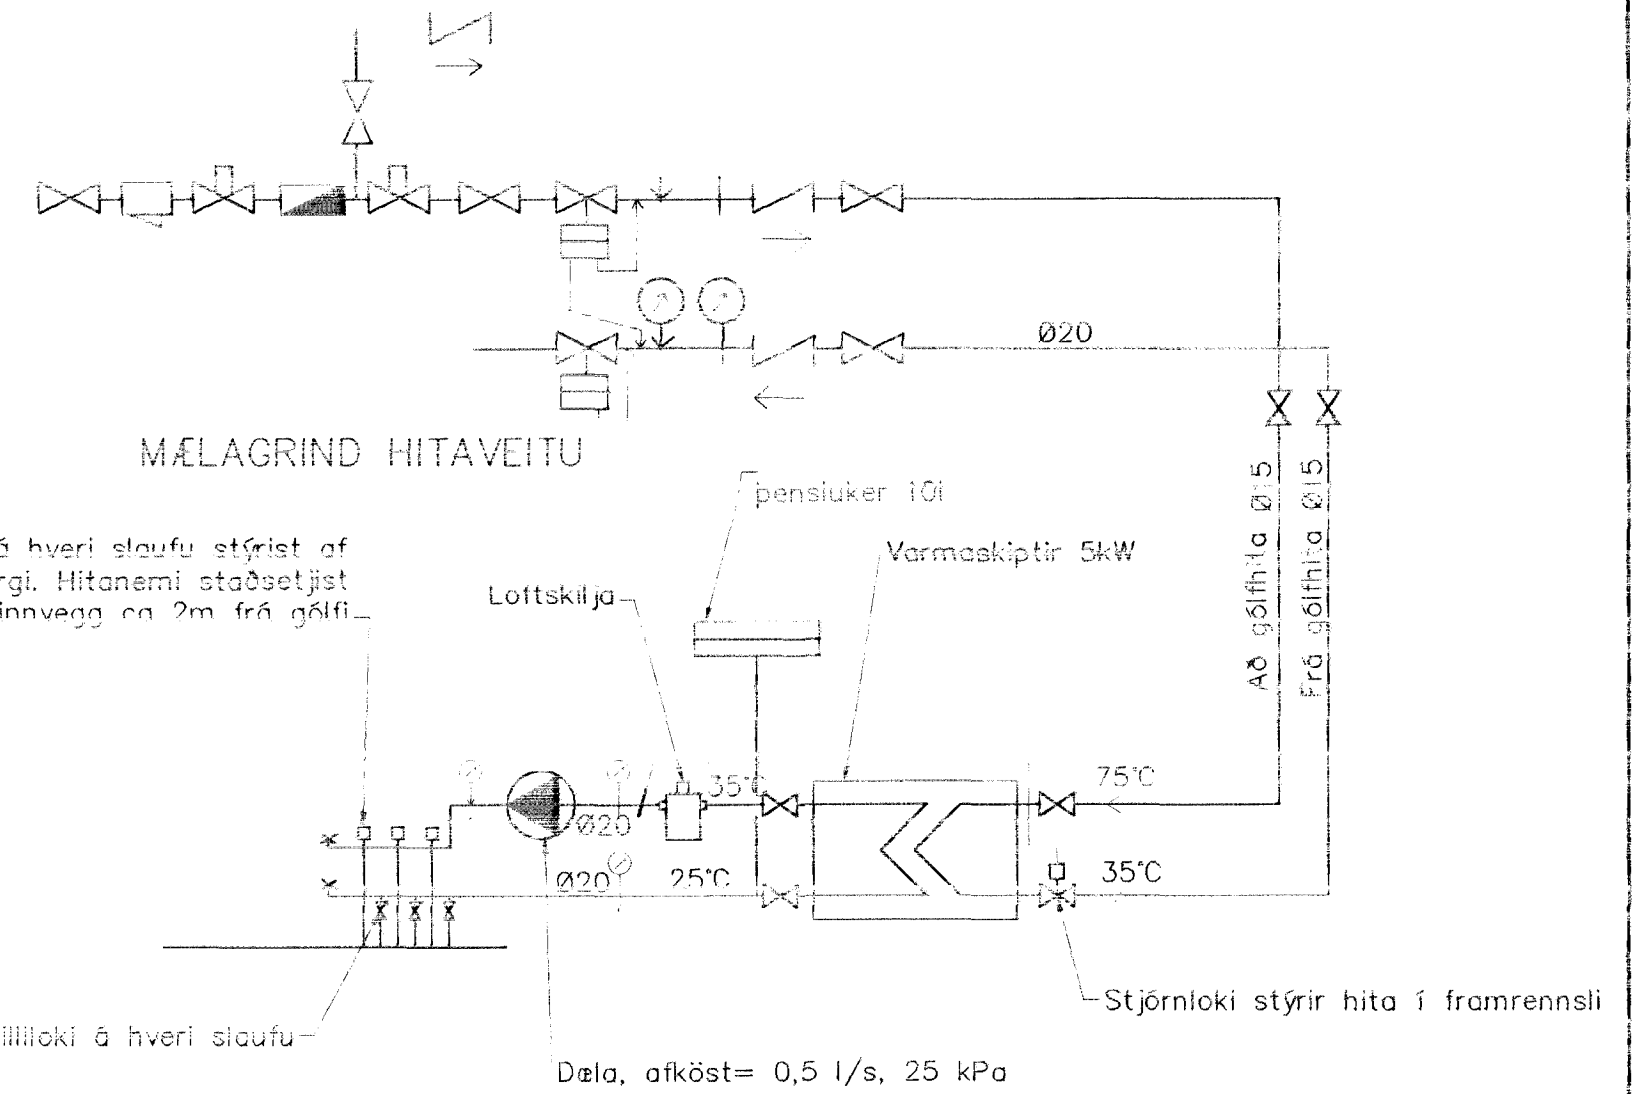


GRUNNMYND 1:50

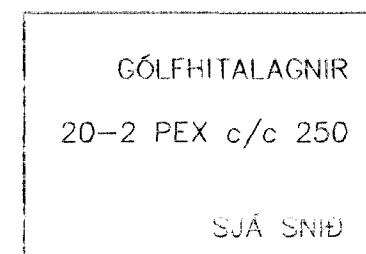

TENING GÓLFHITA

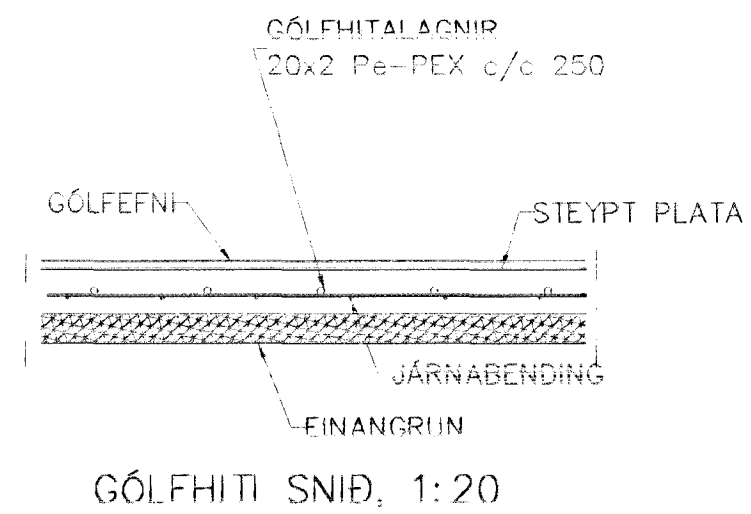

Atl. 30/1/07
linp

Br.	Dags.	Eðli breytinga	Sign
<p>ÞRASTARÁS 65 HAFNARFIRÐI</p> <p>GÓLFHITI</p> <p>Samþykkt þann 31 JAN. 2001</p> <p>MKV. 1:50</p> <p>DAGS. JAN. 2001</p> <p>VERK NR. 2066</p> <p>TEIKN NR 2-02</p> <p>HANNAÐ SIG. ÞORLEIFSSON. KTL. 24411448-340000</p> <p>TEIKNAD G.H.</p> <p>YFIRFARIÐ</p> <p>TÆKNIÞJONUSTA SIGURDAR ÞORLEIFSSONAR ehf STRANDGÓTU 11 220 HAFNARFIRÐI Sími 555-4255 FAX 565-2875 E-mail taeknihjonusta@islandia.is</p>			