




SNEIÐING Í STIGA 71A M 1 : 20

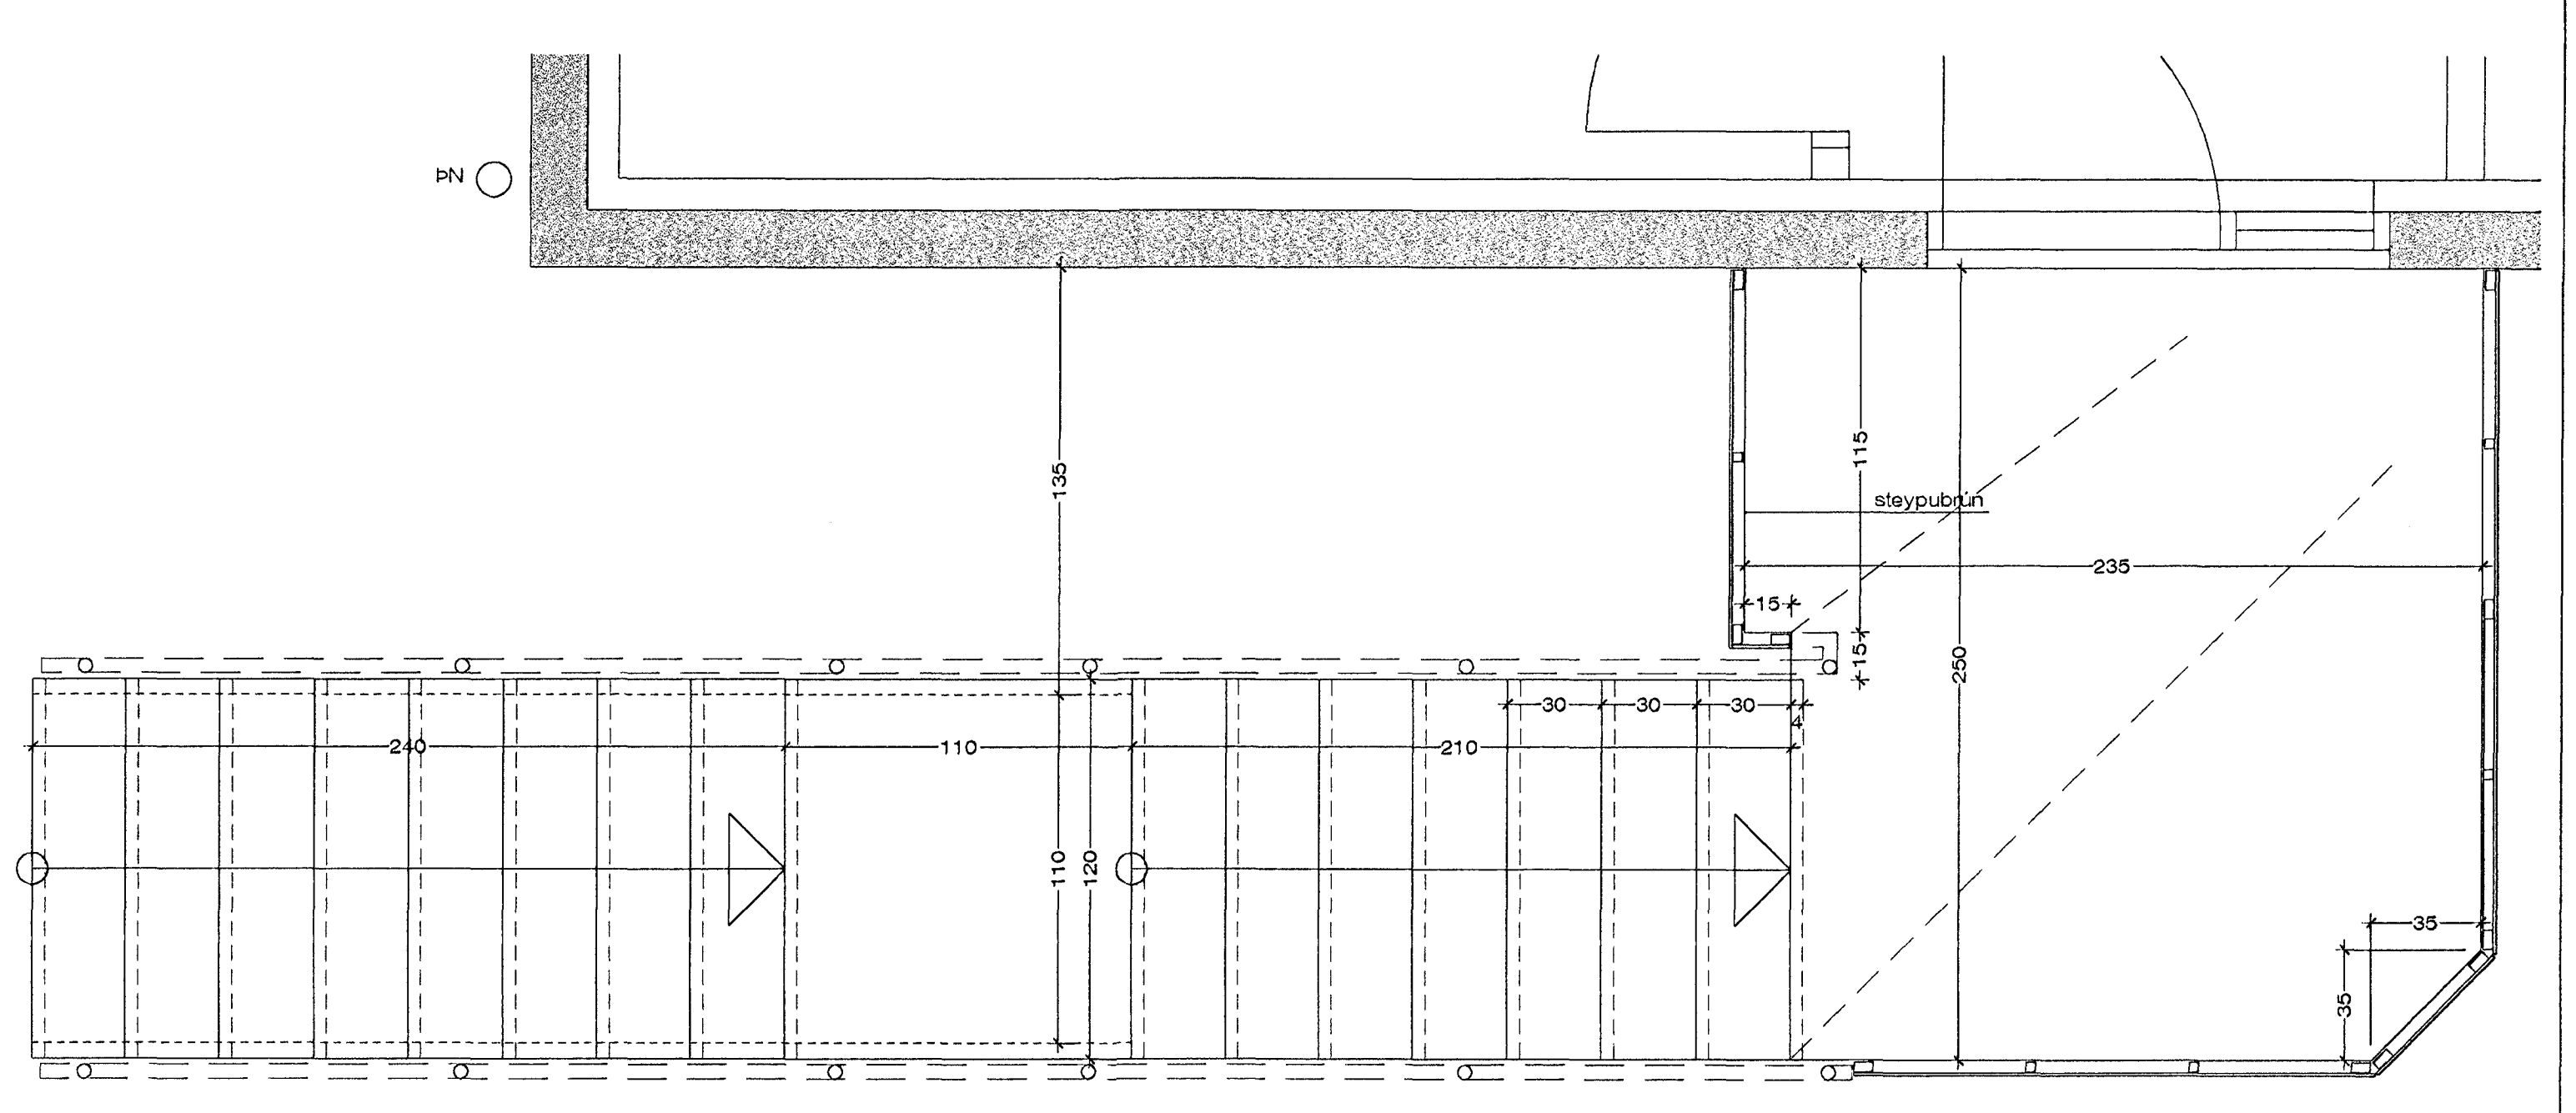

GRUNNMYND STIGA 71C M 1 : 20

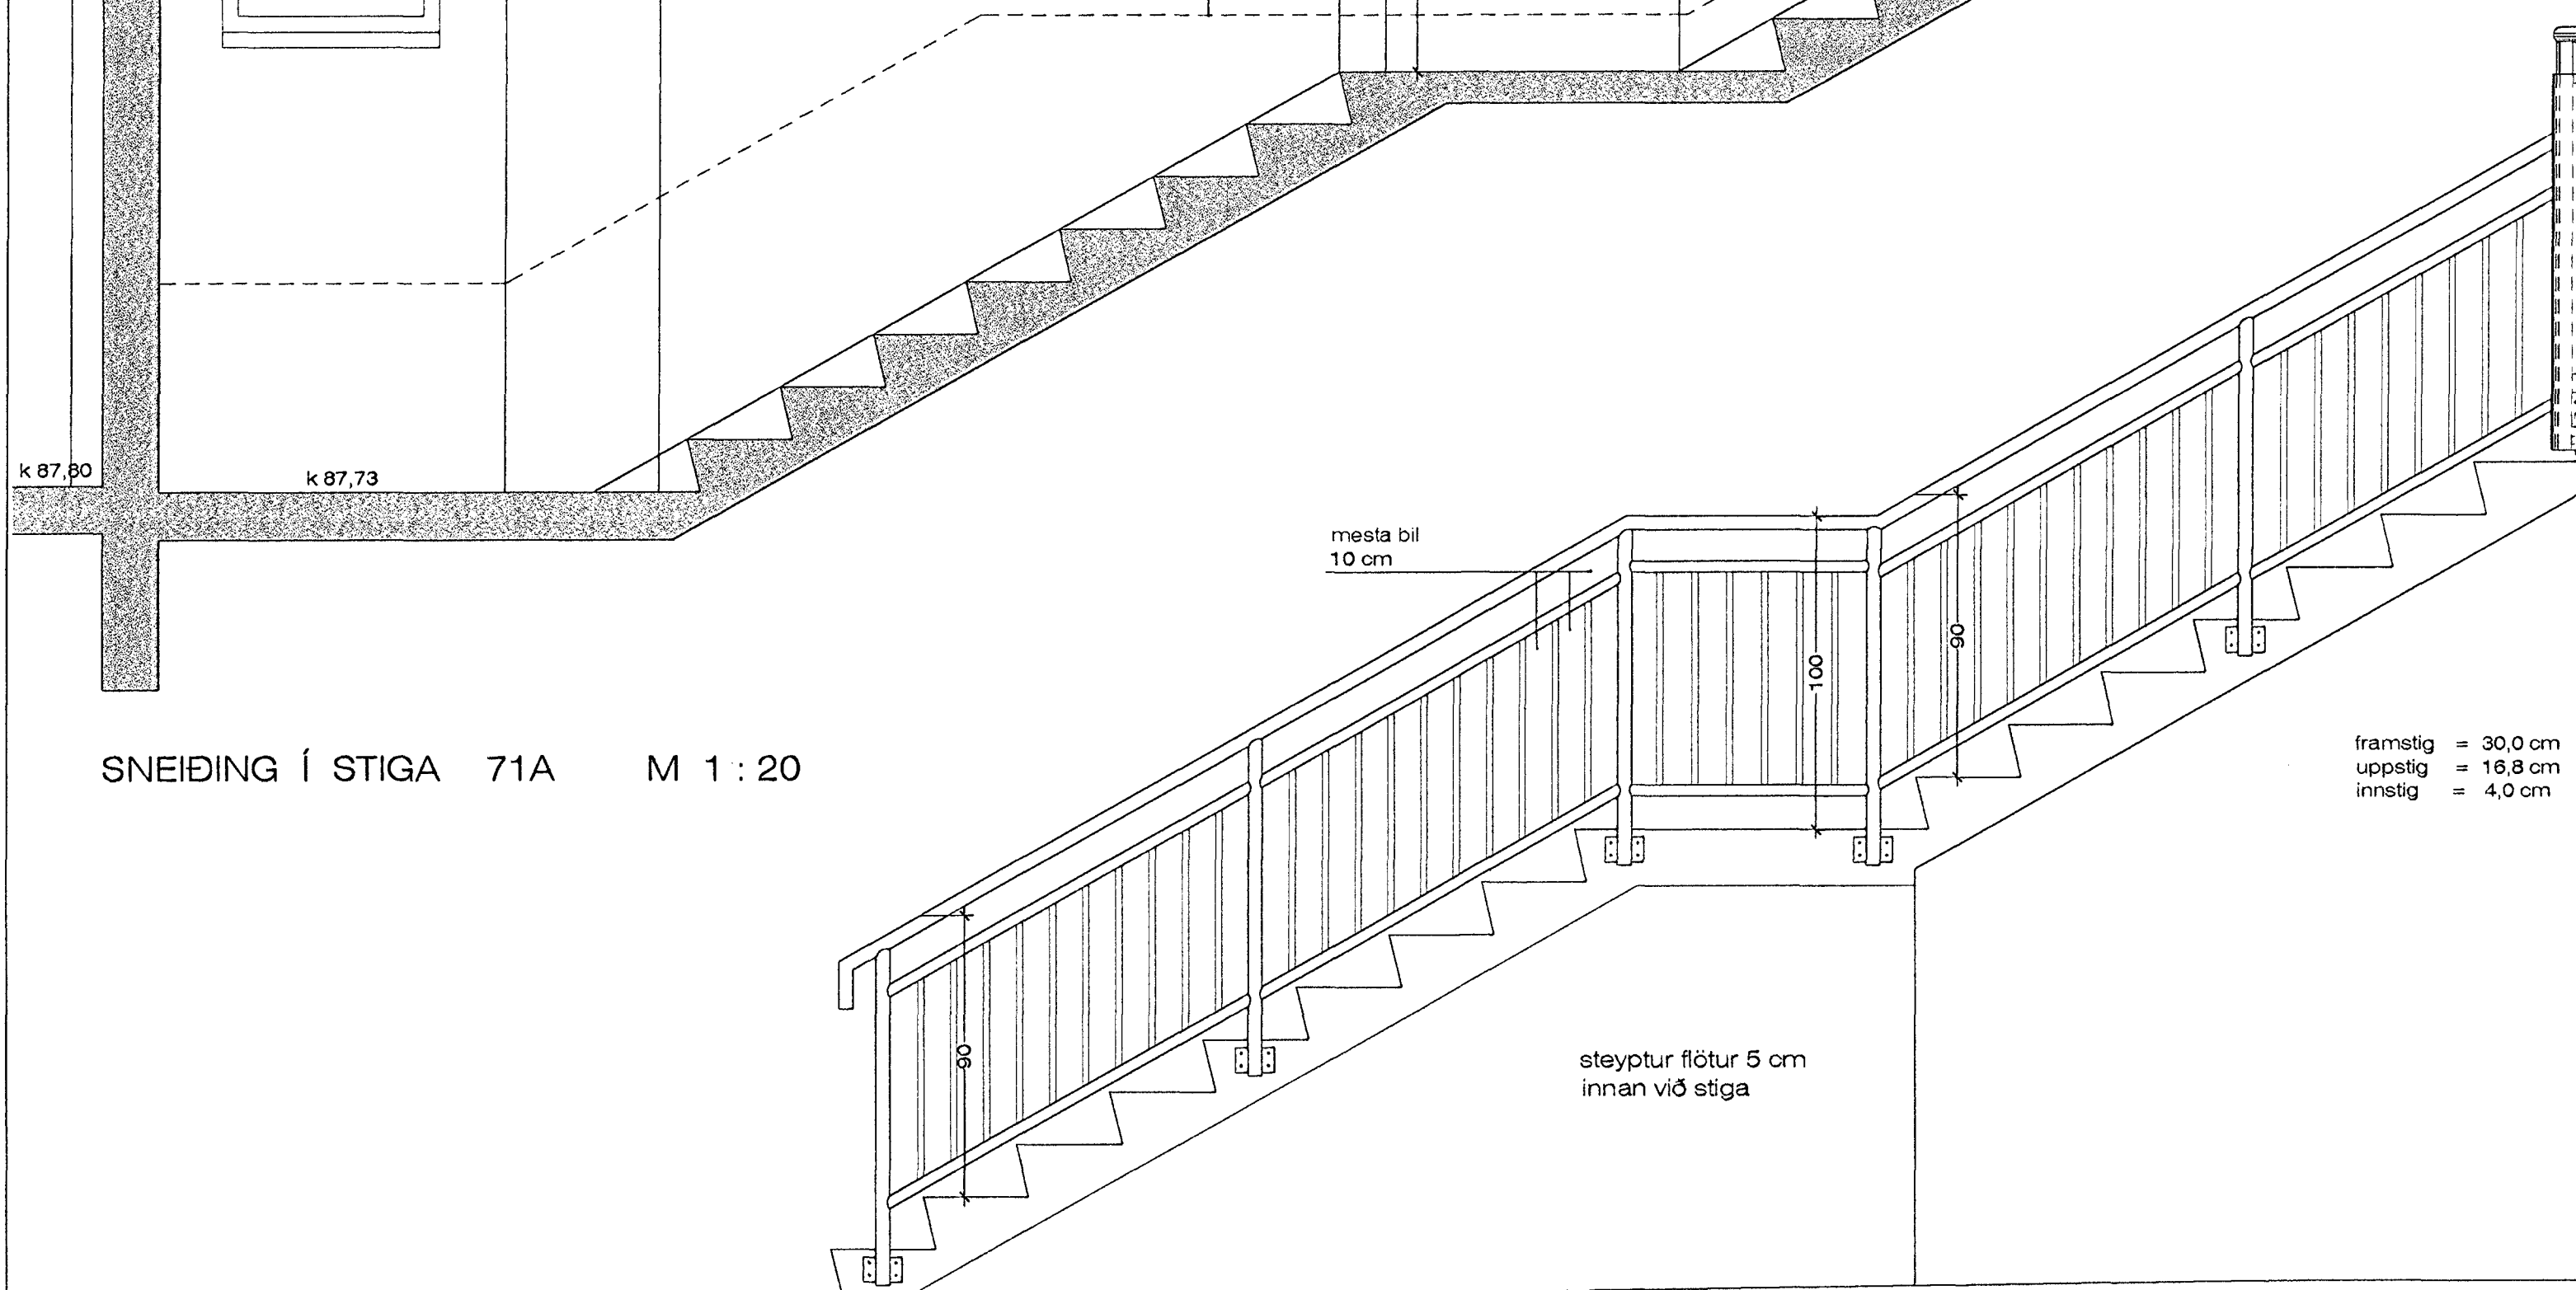

ÚTLIT STIGA 71B M 1 : 20

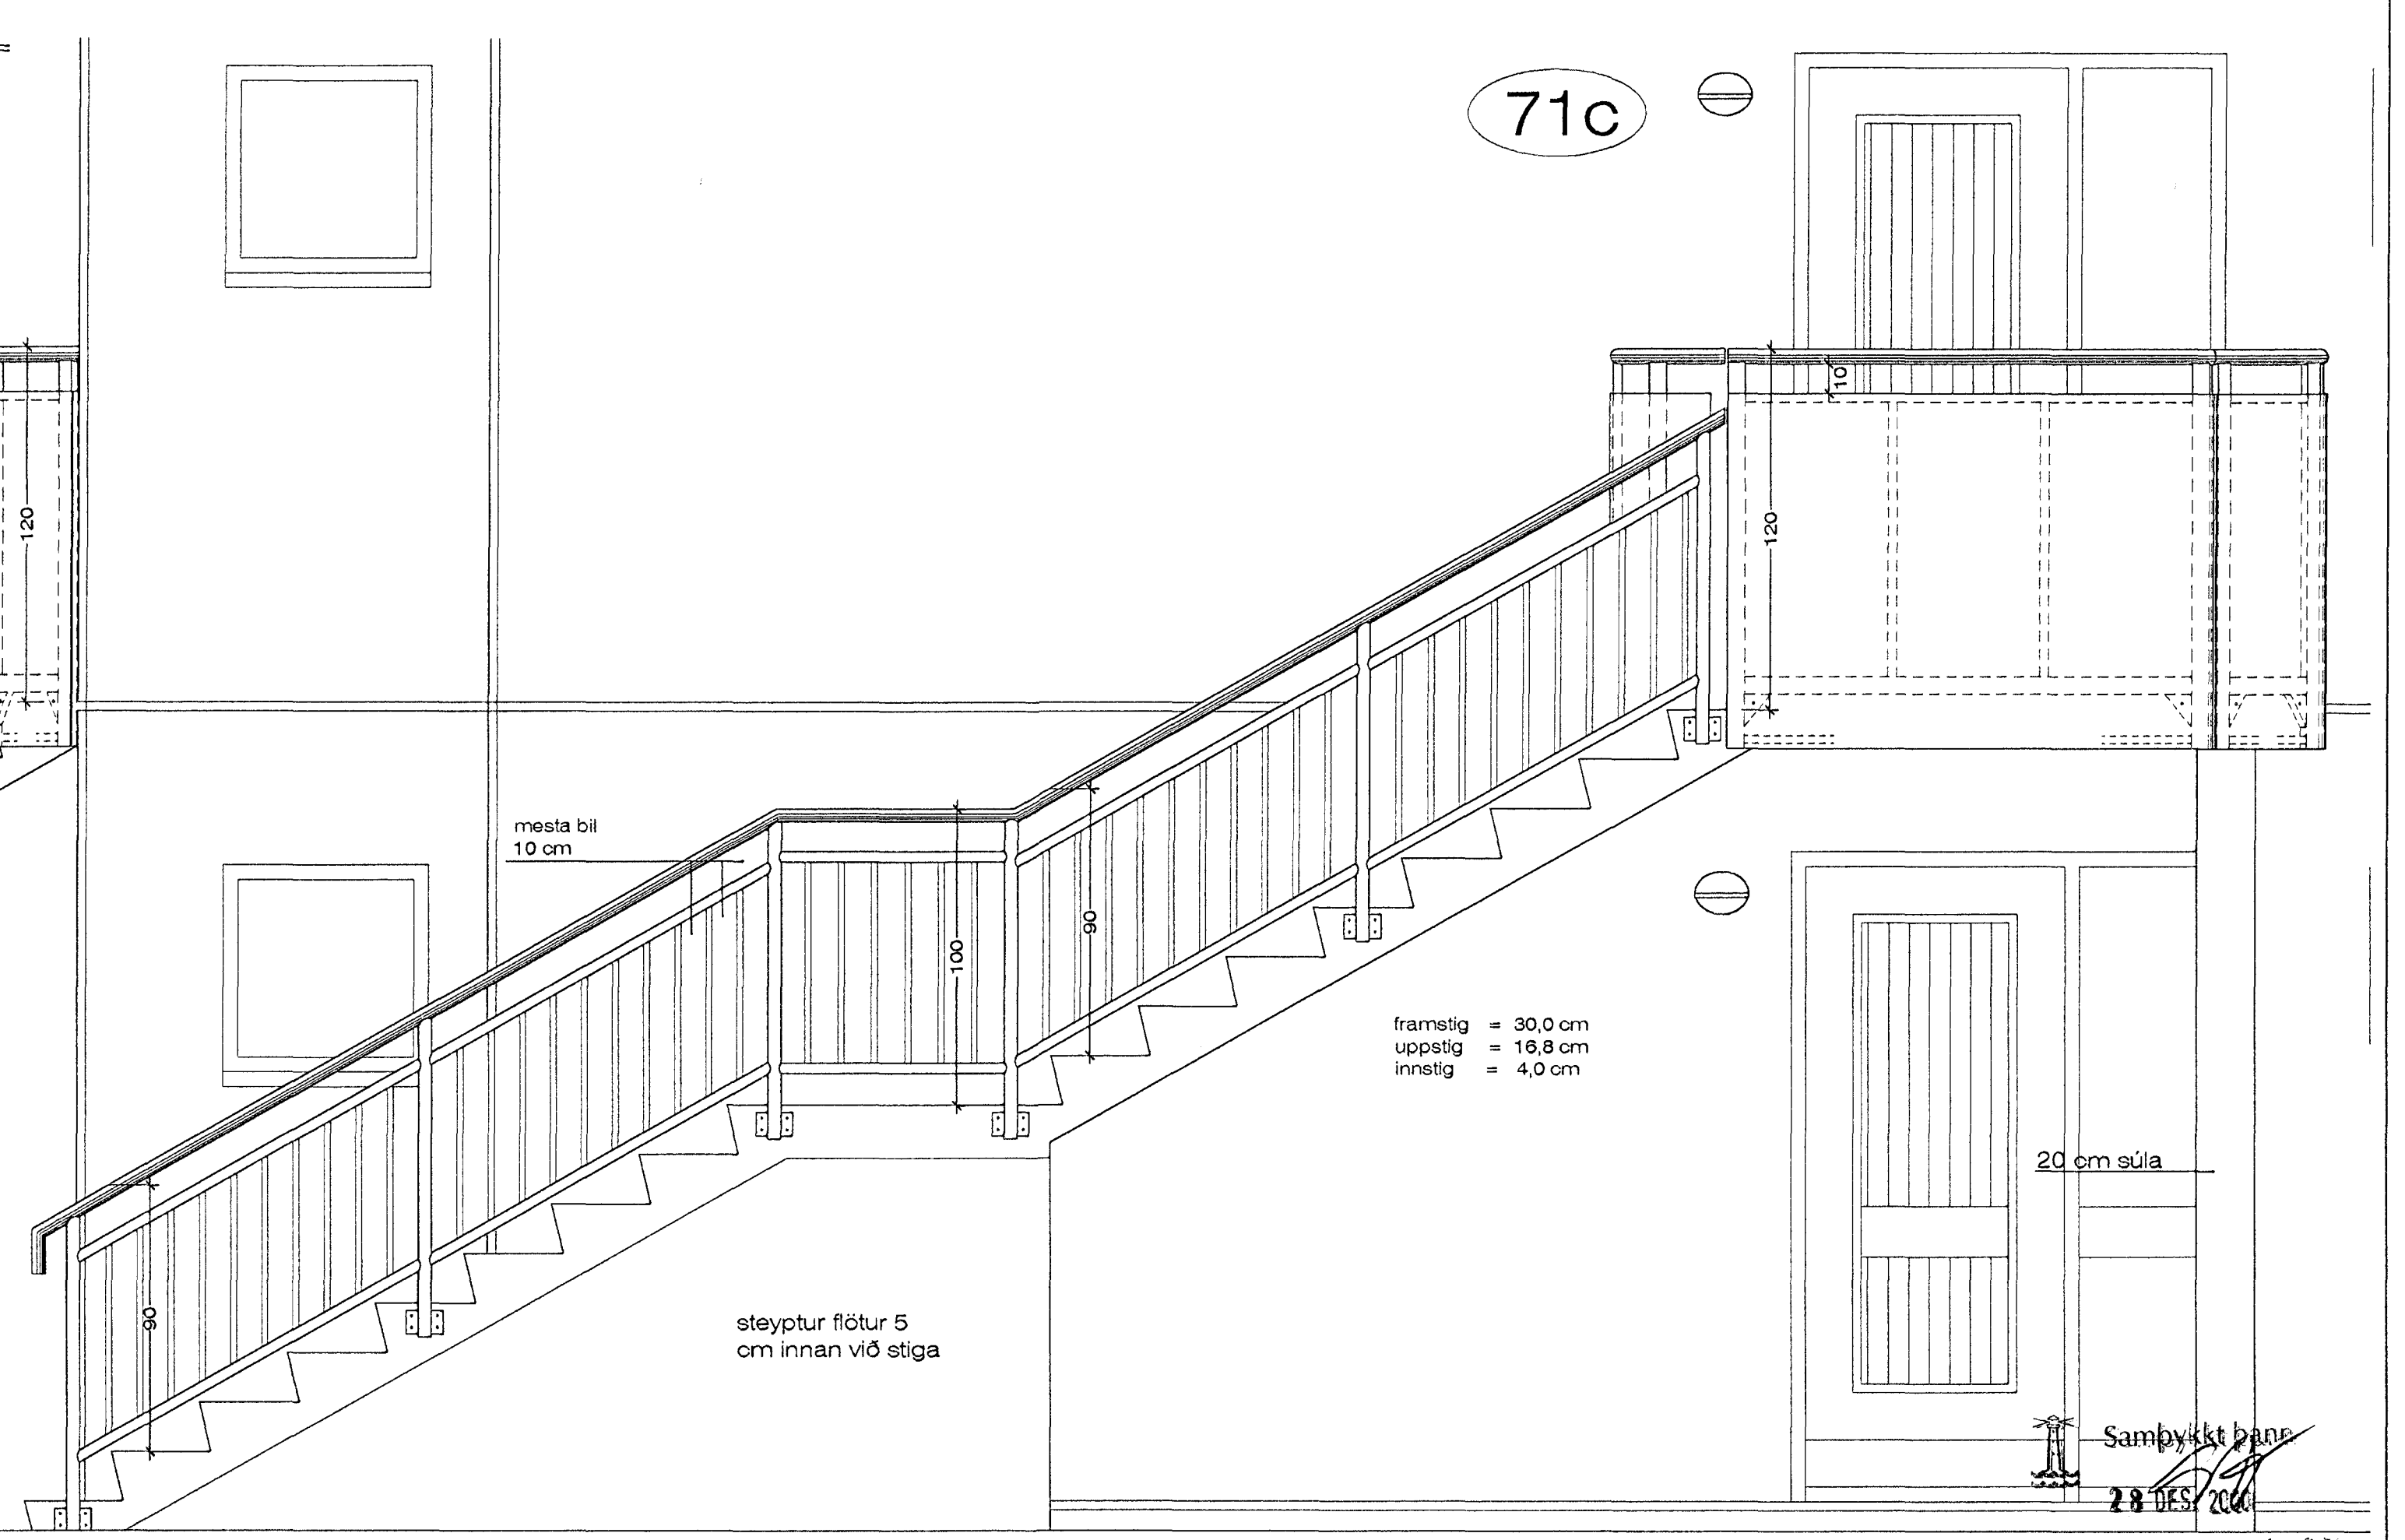

ÚTLIT STIGA 71C M 1 : 20

PRASTARÁS 71, HAFNARF. STIGAR OG HANDRIÐ

VERK. NR. 238      DAGS. 04.12.2000      MÁL. 1:20  
 TEIKN. NR. 209      BREYTT.

JÓN GUÐMUNDSSON      ARKITEKT      Jón Guðmundsson  
 VINNUSTOFA. SKÚLAGÖTU 63      REYKJAVÍK. Sími 552 5055

Samþykkt þ.m. 28. DES. 2000

Byggingafrádráttur í Hafnarfirði  
 F.H. Sigurbjartur Haldrósson

14.12.2000 11:15 þaam2002.dwg Ragnheiður Aradóttir, Teiknistofa Jóns Guðmundssonar