


GRUNNMYND ÞAKRÝMIS 1:50

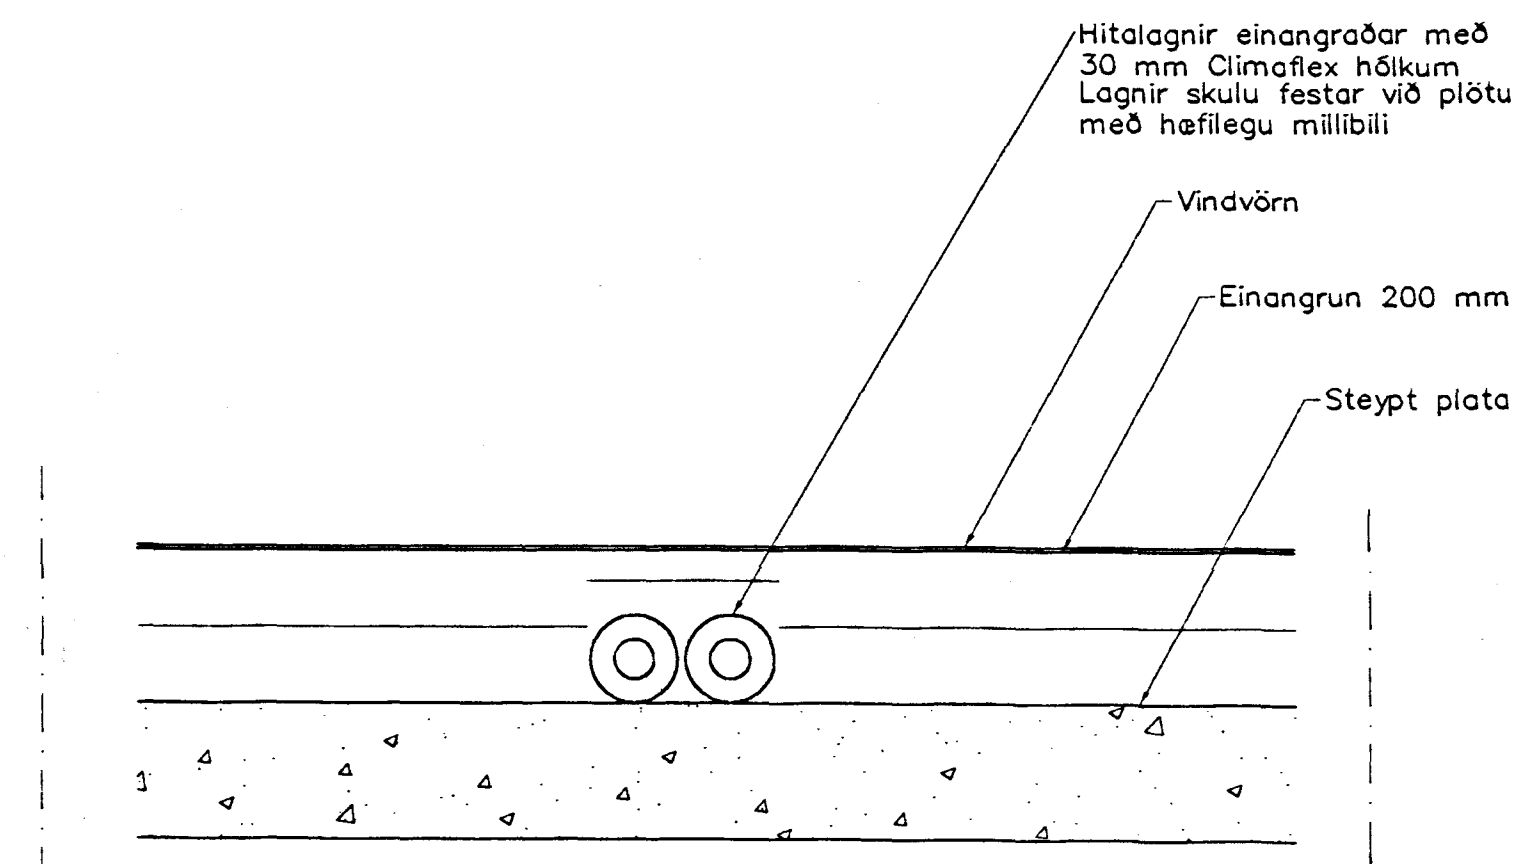

Lagnir í þakrými
Snið, 1:10

Br.	Dags.	Eðli breytinga	Sign.
ÞRÁSTARÁS 73 HAFNARFIRÐI			
HITA-VATNS OG FRÁRENNISLAGNIR Í ÞAKRÝMI			
MKV. 1:50			
DAGS. FEB. 2002			
VERK NR. 2122			
TEIKN. NR. 2-05			
HANNAD SIG ÞORLEIFSS. KT. 241148-3009			
TEIKNAD G.H.			
YRRFARID			
TEKNIÞJÓNUSTA SIGURDAR ÞORLEIFSSONAR ehf STRANDGÖTU 11 220 HAFNARFIRÐI SÍMI 555-4255 FAX 565-2875 E-mail teknithjonusta@islandia.is kt: 440693-2538			

AH 6/3 02
Sub