




Samþykkt þann

13 NOV. 1997


Byggingafulltrúinn í Hafnarfirði  
Erlendur Hjálmarsson

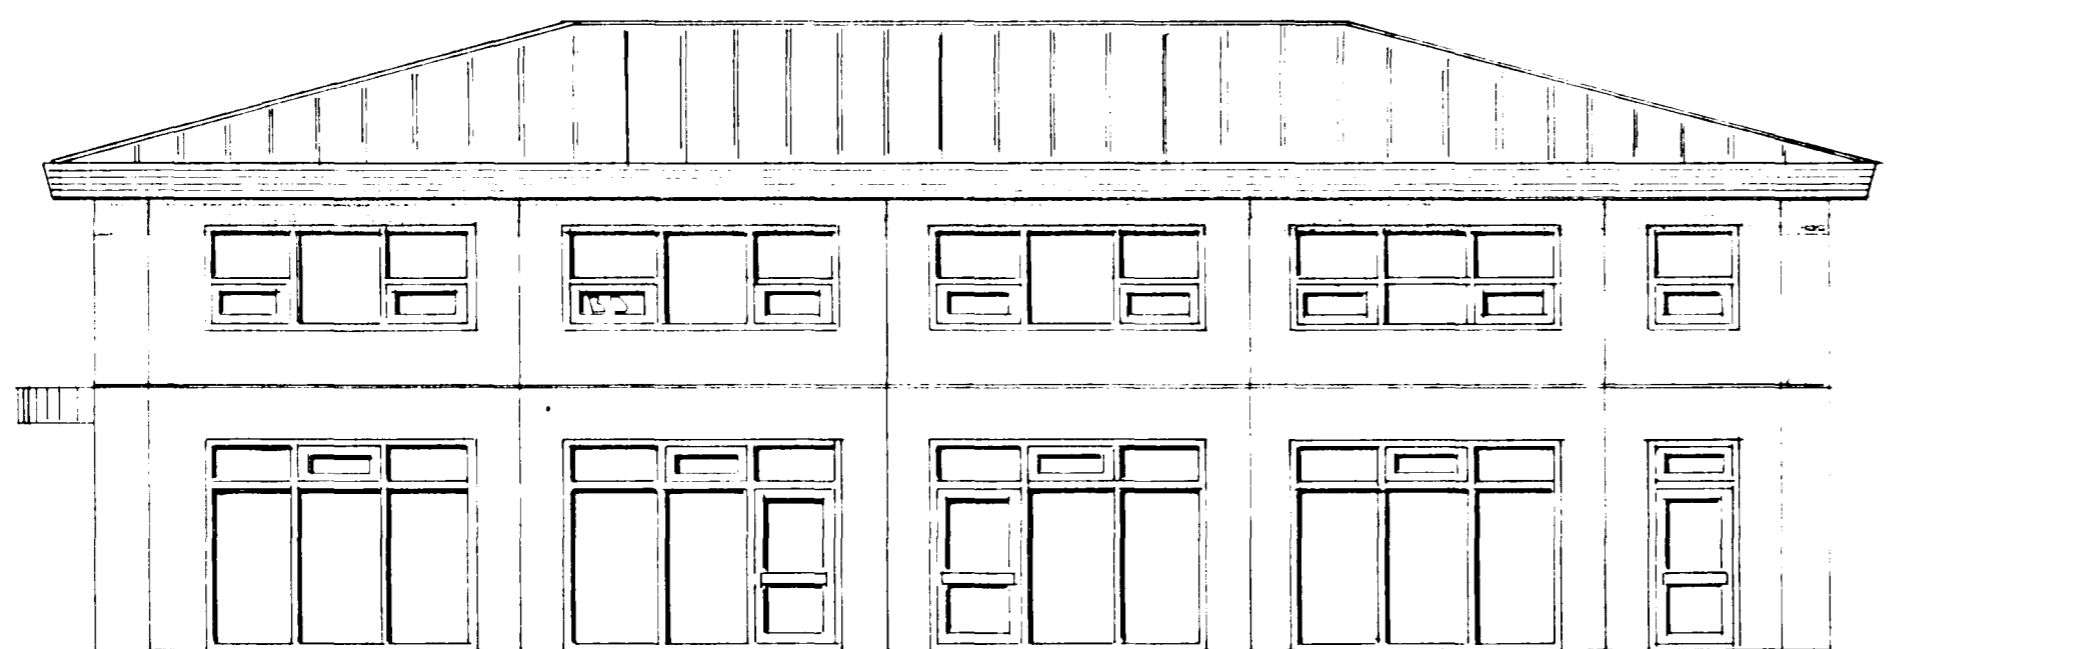

AUSTUR

ADUR TEIKNAD AF ES TEIKNISTOFU  
Í DES. 1992

tifftopdf - www.rubissoftware.com - Demo Version

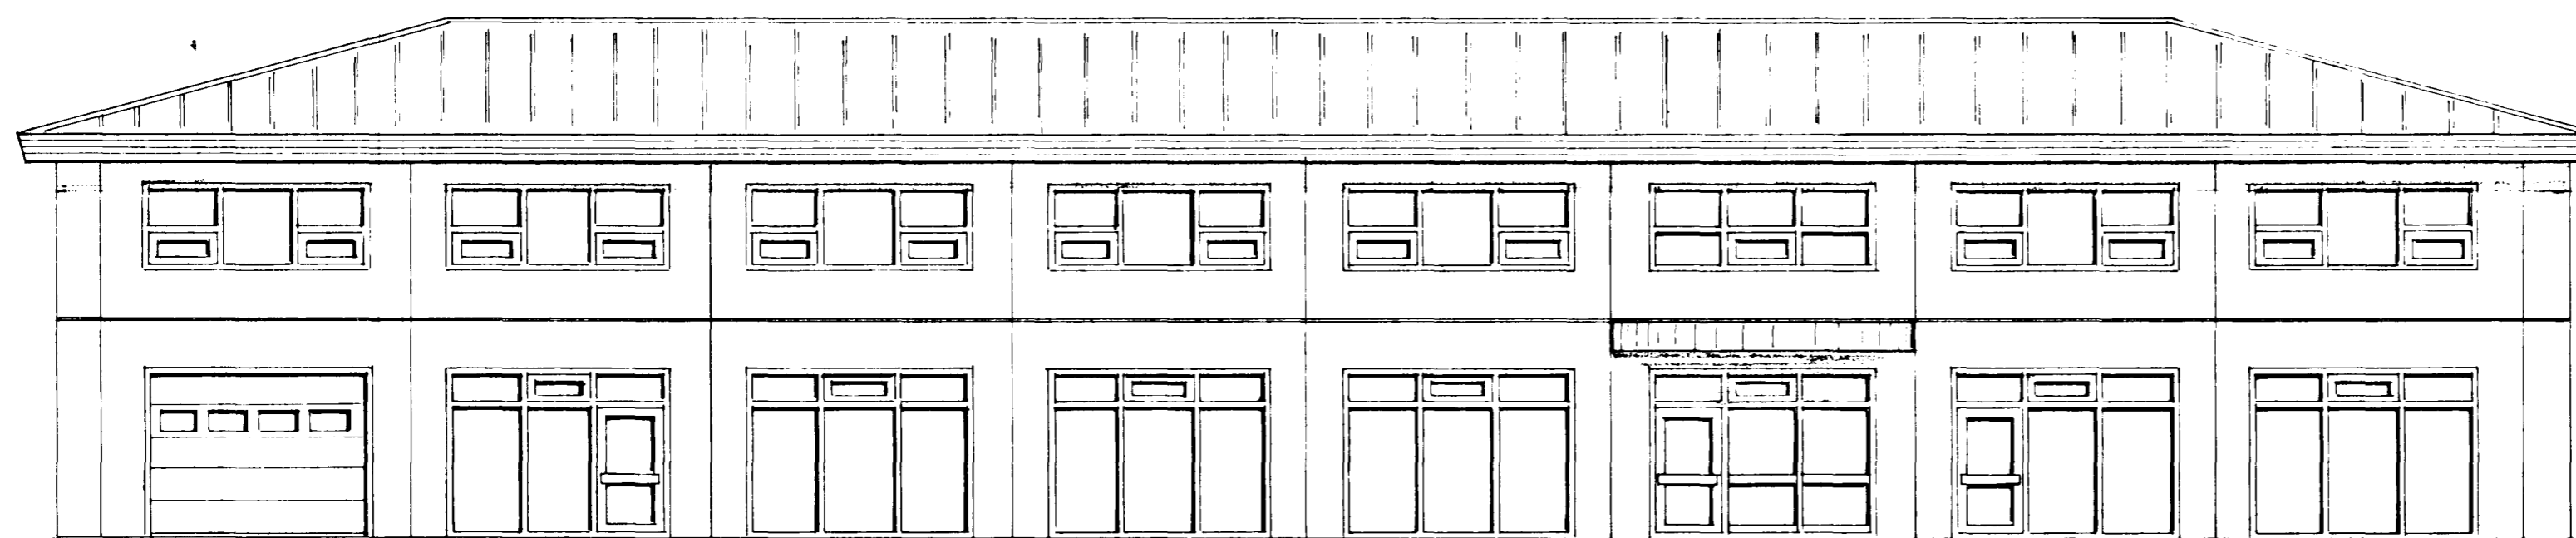

SUDUR

BR:            DAGS.            EDLI BR.            SIGN

TRÖNNUHRAUN 1  
HAFNARFIRÐI

ÚTLIT

MKV \* 1 : 100  
DAGS. SEPT '96  
VERK NR. 9327  
TEIKN NR. 0-04  
HANNAD  
TEIKNAD *GH*  
YFIRFARID

**TÆKNIÞJÓNUSTA**  
**SIGURDAR ÞORLEIFSSONAR ehf**

STRANDGÖTU 11 - 220 HAFNARFJORDUR - SIMI 555 4255 - FAX 565 2875