


I. BERGSSON

Bambýkkt á fundi bygginga-
nefadar þ. 22. 9. 71


BYGGINGAUFURKUNN
I HAFNAFIRÐI

J. Bergsson

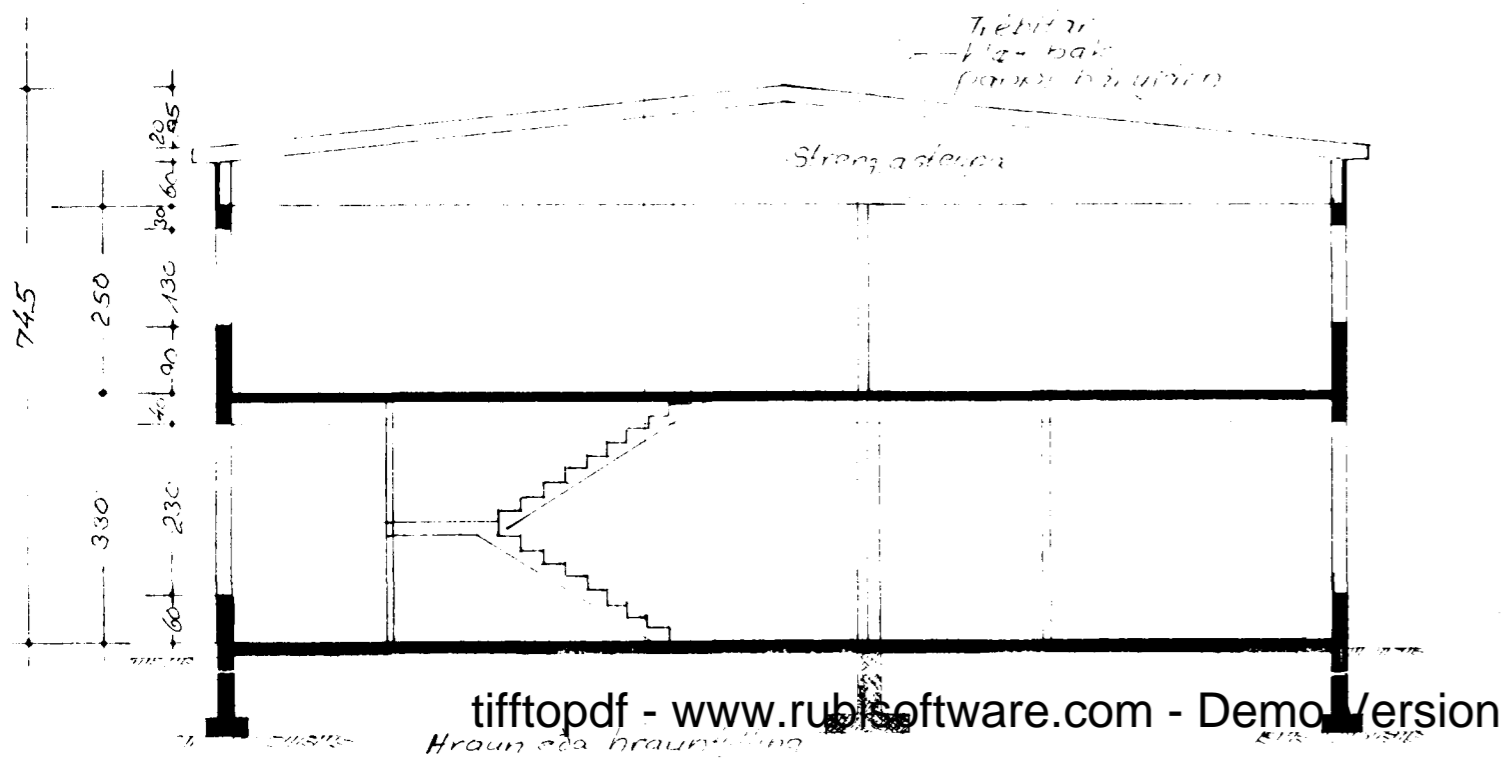

tifftopdf - www.rubissoftware.com - Demo Version

2. áfangi SNID

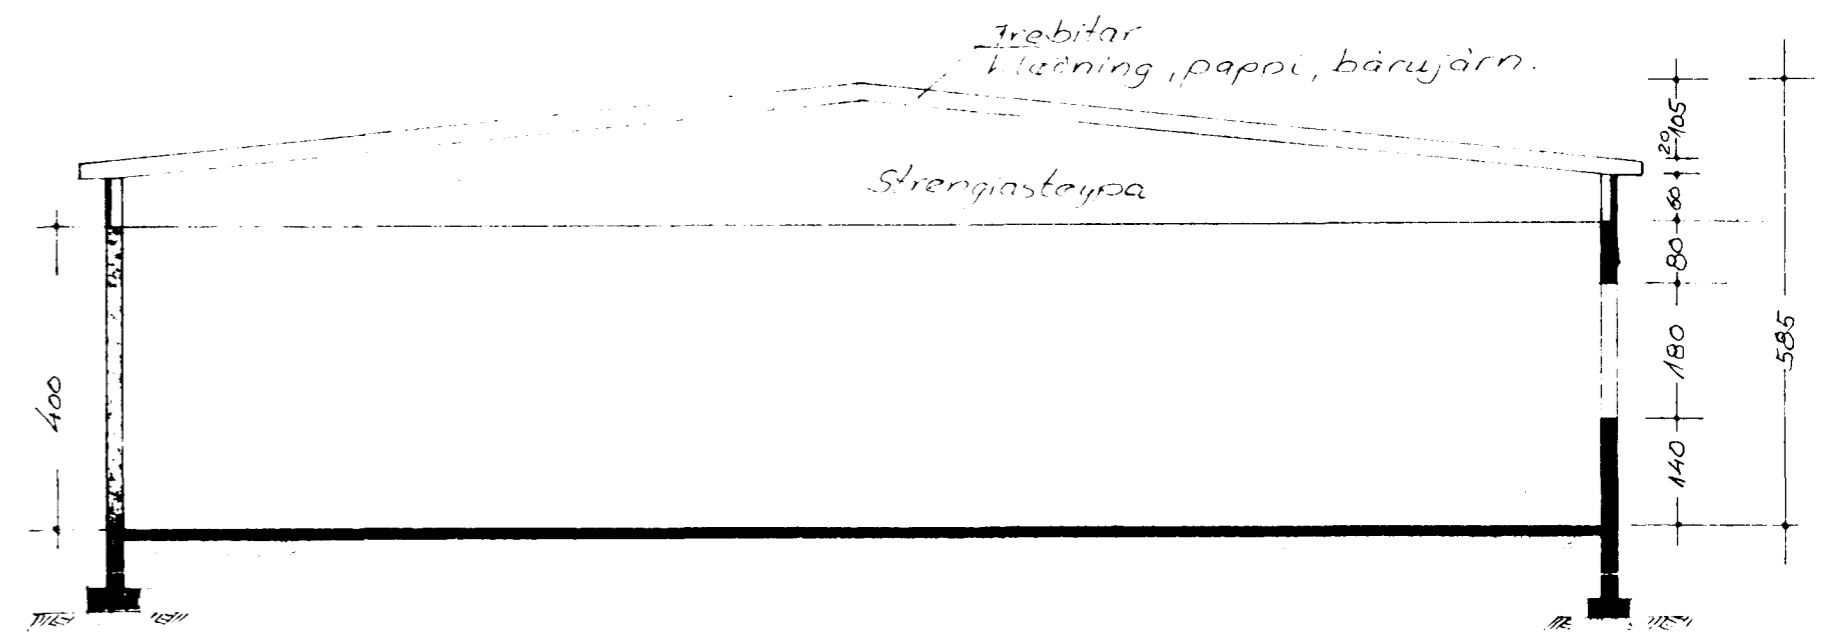

1. áfangi SNID

DAGS.	BREYTING	GJORT
HANNAÐ <i>JB</i>	JÓN BERGSSON DIPL. ING.	VERKFR. M.V.F.I.
TEIKNAD <i>JB</i>	TRÖNUHRAUN 4	VERK.
YFIRFARIÐ <i>JB</i>	Snid	
SAMDYKKT	M=1:100	DAGS. Sept '71