
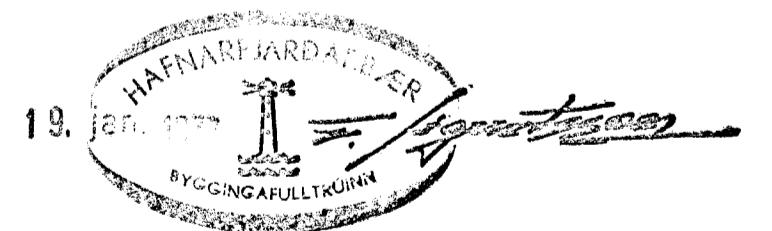
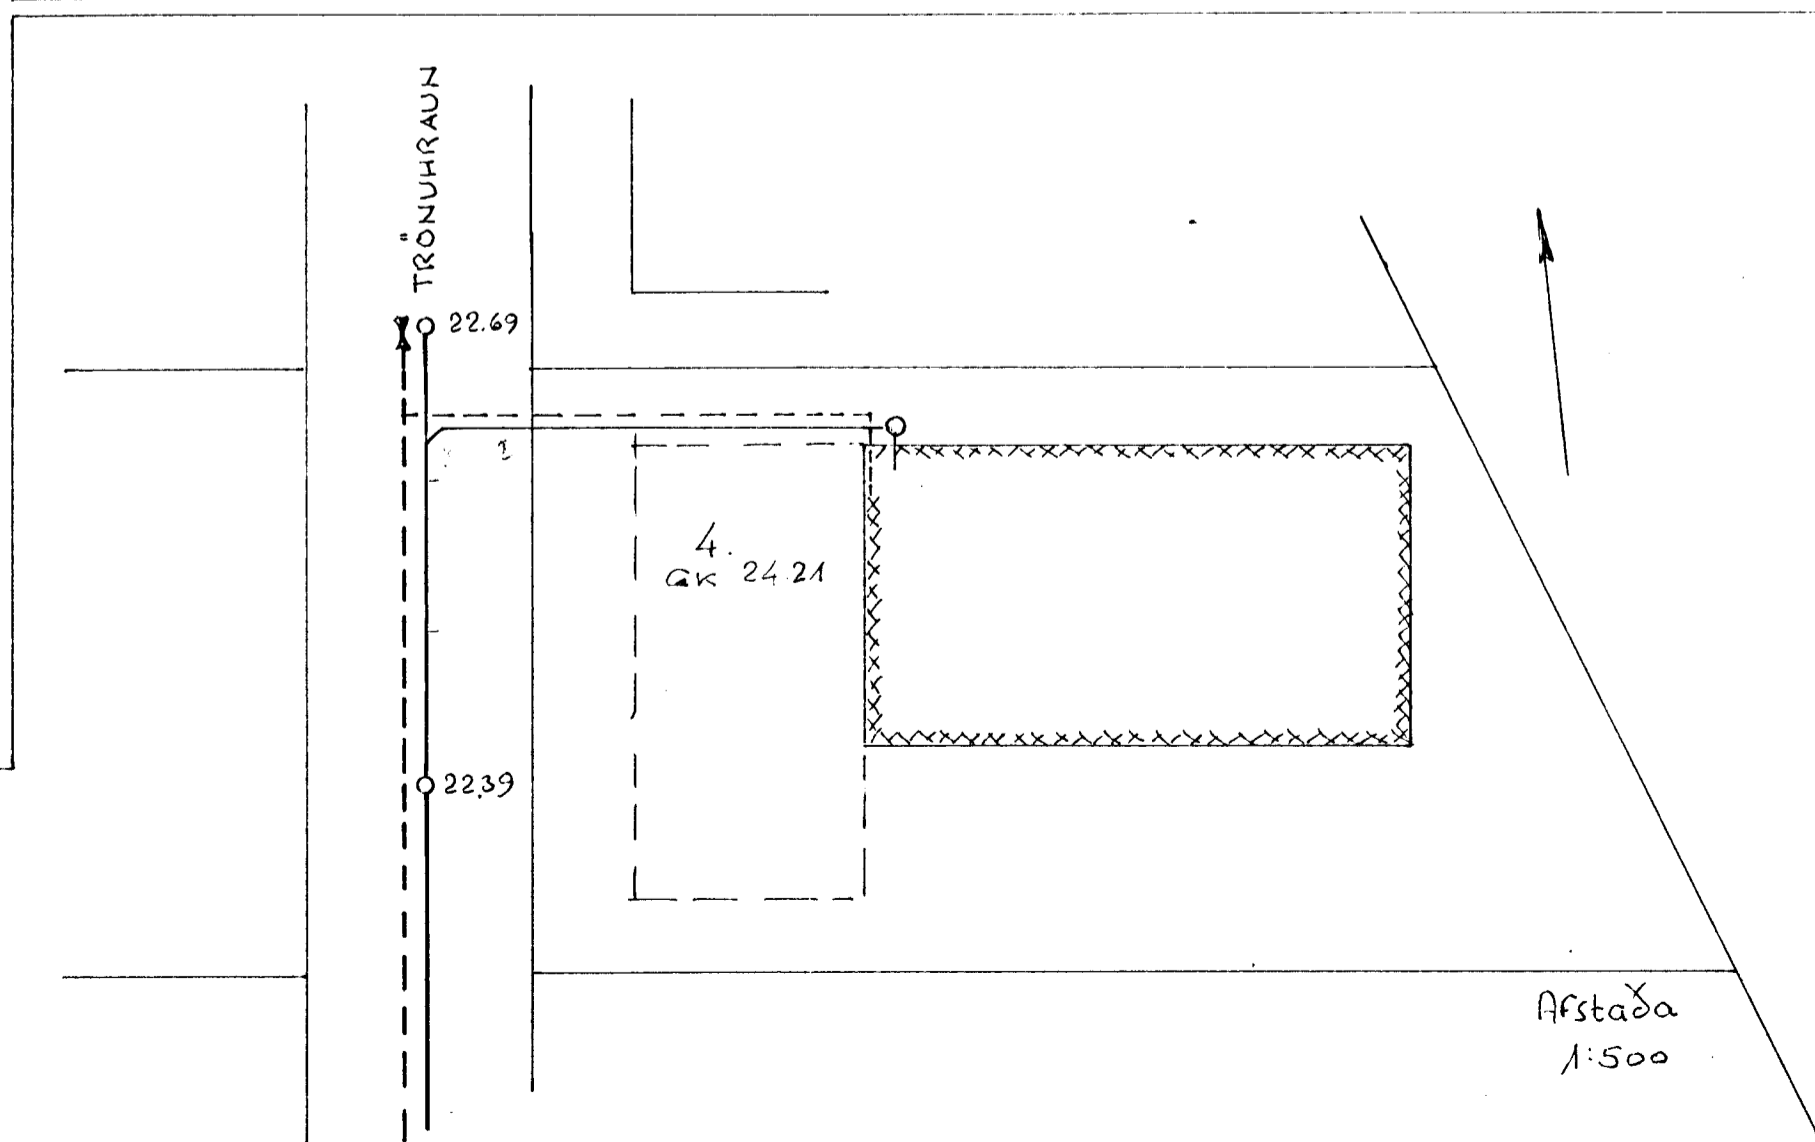


Ø50 PLAST
St 150 15‰
BR Ø900
23.10

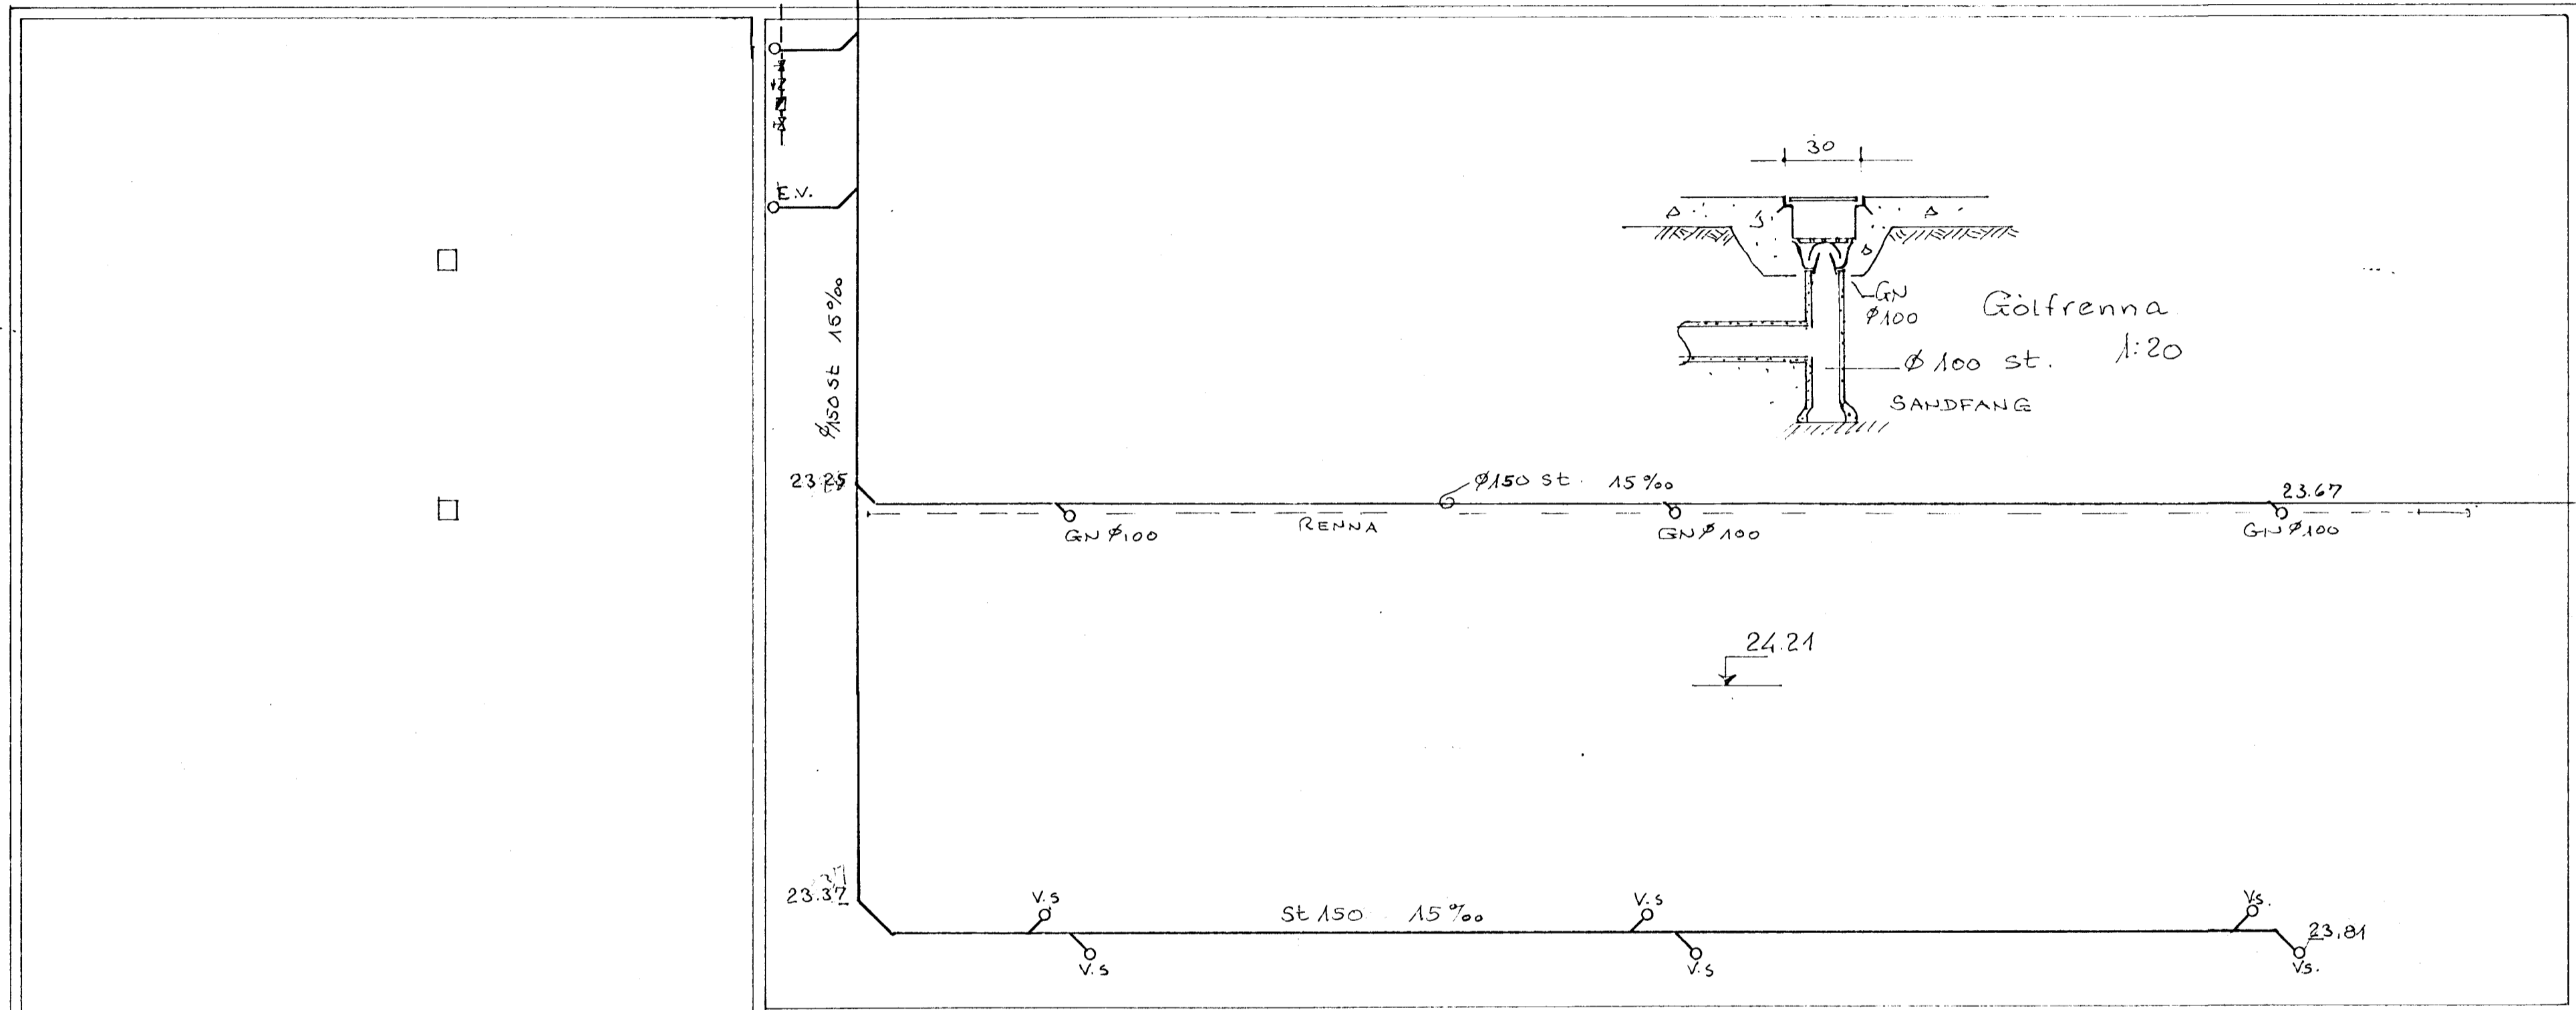

DAGS.	BREYTING	GJORT
HANNAD JB	JÓN BERGSSON DIPL. ING.	VERKFR. M.V.F.I. 7
TEIKNAD JB	TRÖNUHRAUN 4	VERK.
YFIRFARID JB	Holrasi, vatnsinntak.	
SAMDYKKT	Grunnmynd.	
M=1:100		DAGS. Jan '77