



GRUNN-PLAN (SALERI UNDIR LOFTI)
MVK 1/20

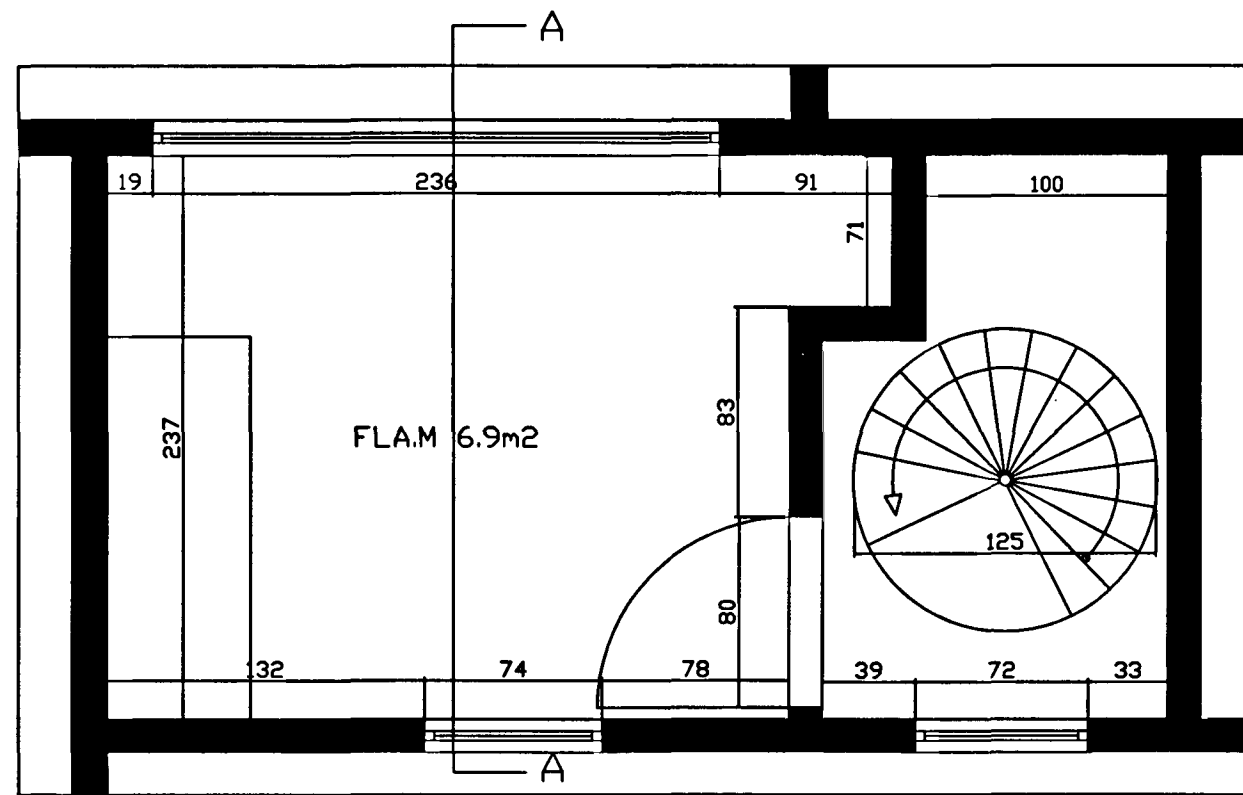

GRUNN-PLAN (KAFFISTOFA EFRI HÆÐ)
MVK 1/20

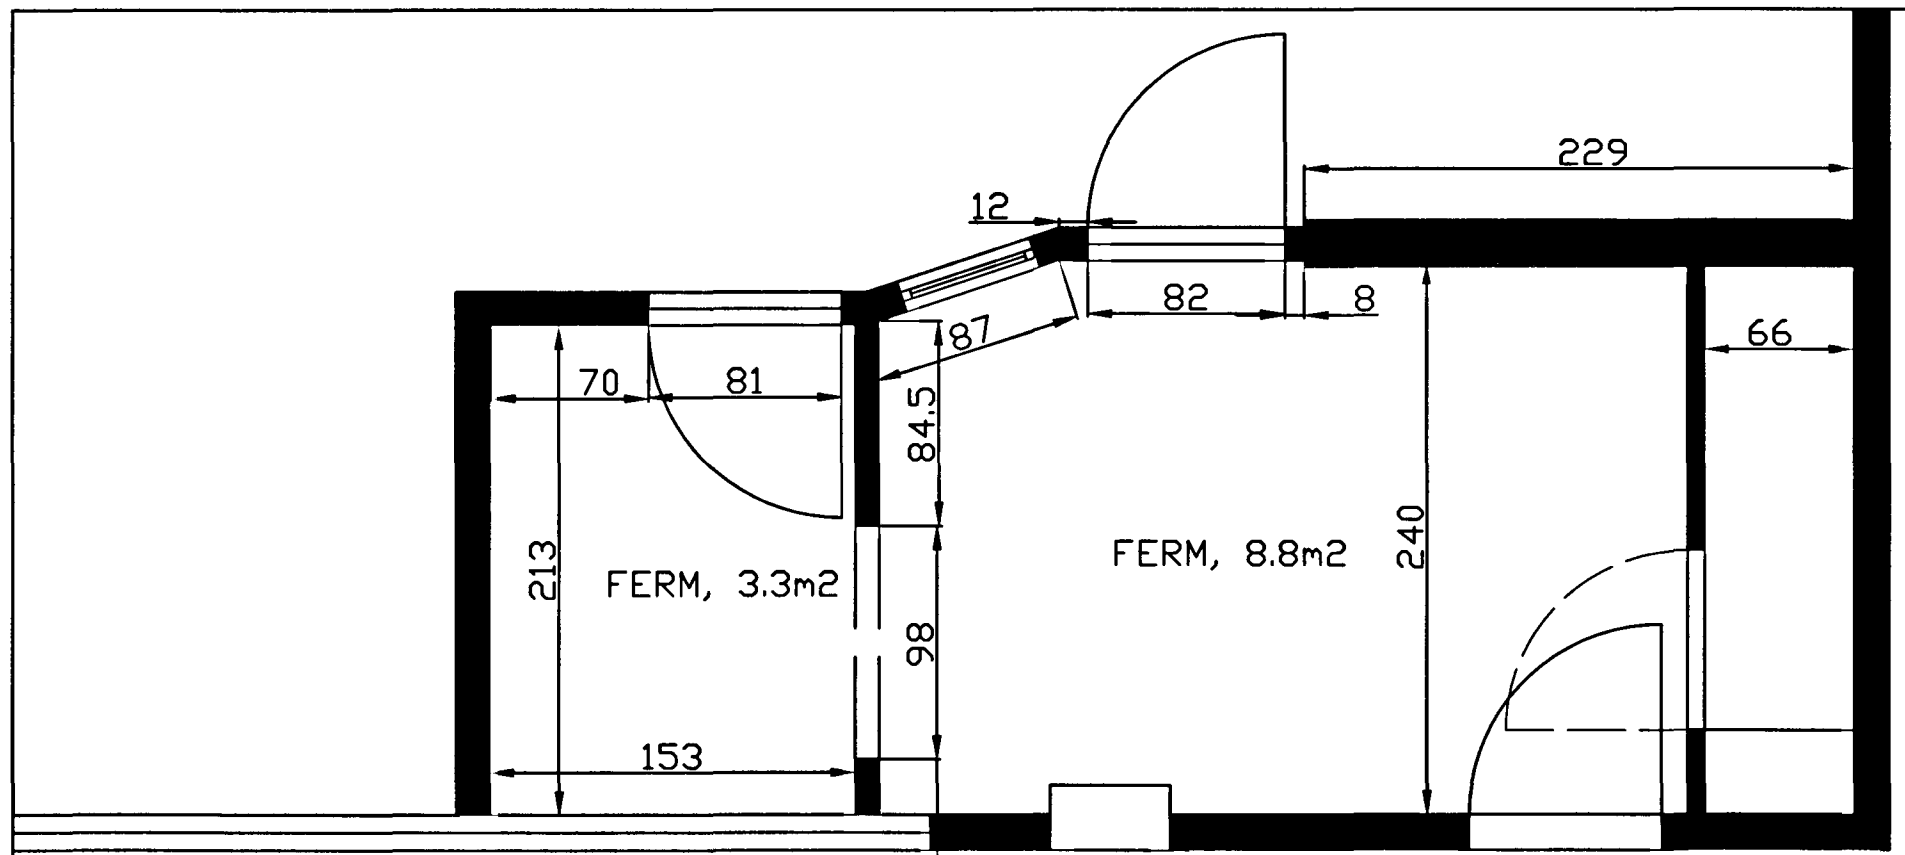

GRUNN-PLAN (INNGANGUR, SKRIFSTOFA)
MVK 1/20

TRONUHRAUN NR.7 HAFNARFIRDI

TEIKN:0002	
TEIKNADÍ KEFLAVÍK, 20 SEPTEMBER	MKV, 1:50
HAFSTEINN ISLEIFSSON SIMI 898-7013	TEIKN, HBI
	REIKN, HBI
GRUNN-PLAN 1/20	