



I. HED.

I. HED

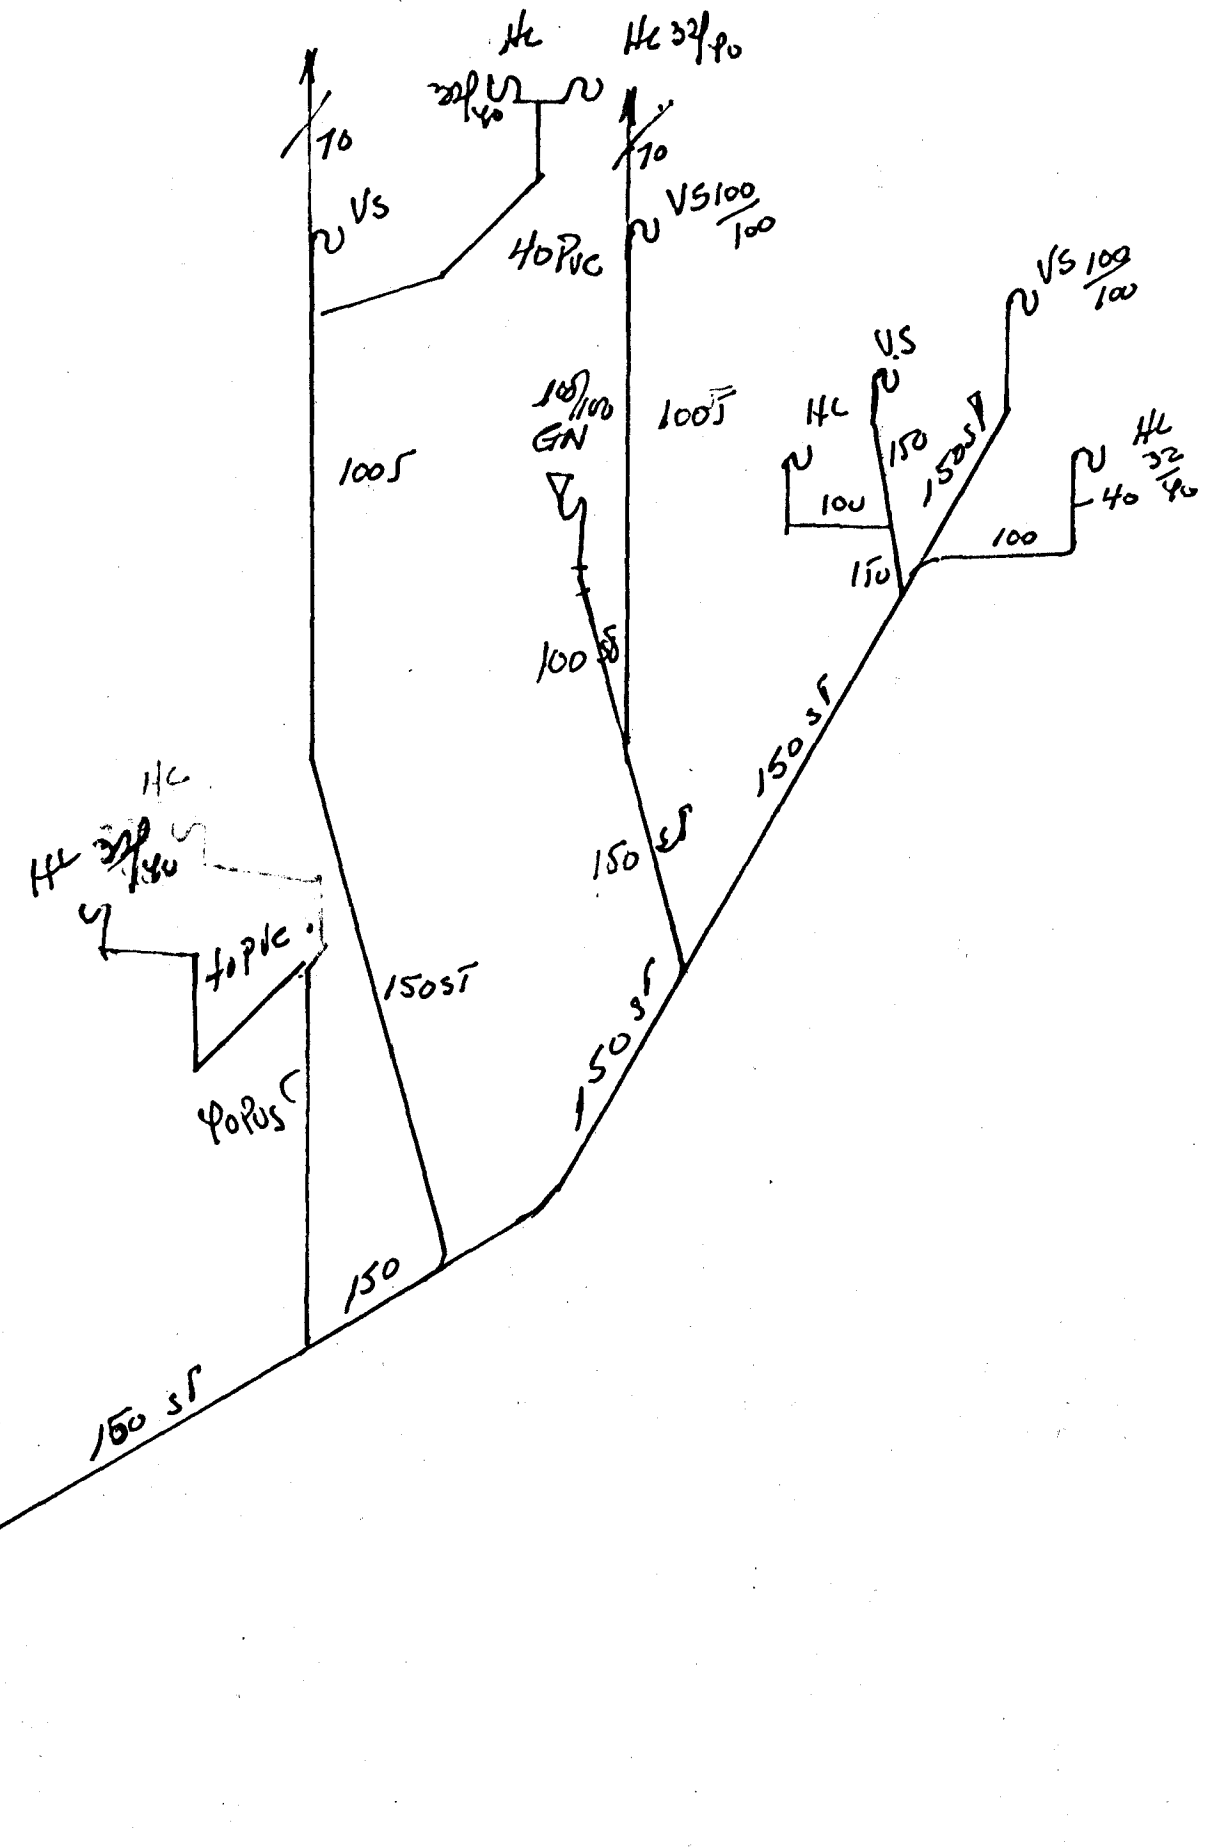

60cm Ør.
Drummi botn 12 m undir
Skilbarði.
i Salþró

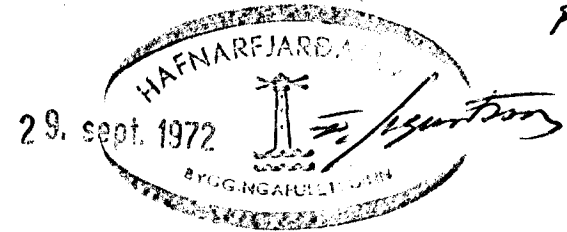

Þrátt. 29.9.72.

| | | |
|---------------------------------|------------|---------|
| TRÖNU HEAUN & SKOPEL & VATH. | TEK.N. | Kvbl |
| | 1:100 | 12.9.72 |
| Láttun & Skemmt. | | |
| Láttun & G. Jónsson Láttun. | TEK.N. NR. | 7230 |
| | Bl. 1. | |