


Dargham & fud. bygginga-
 reitun p. 22. 12. 2011
 E. J. Guðmundsson
 E. J. Guðmundsson

Miskul samþ. byggðing 5
 2/15

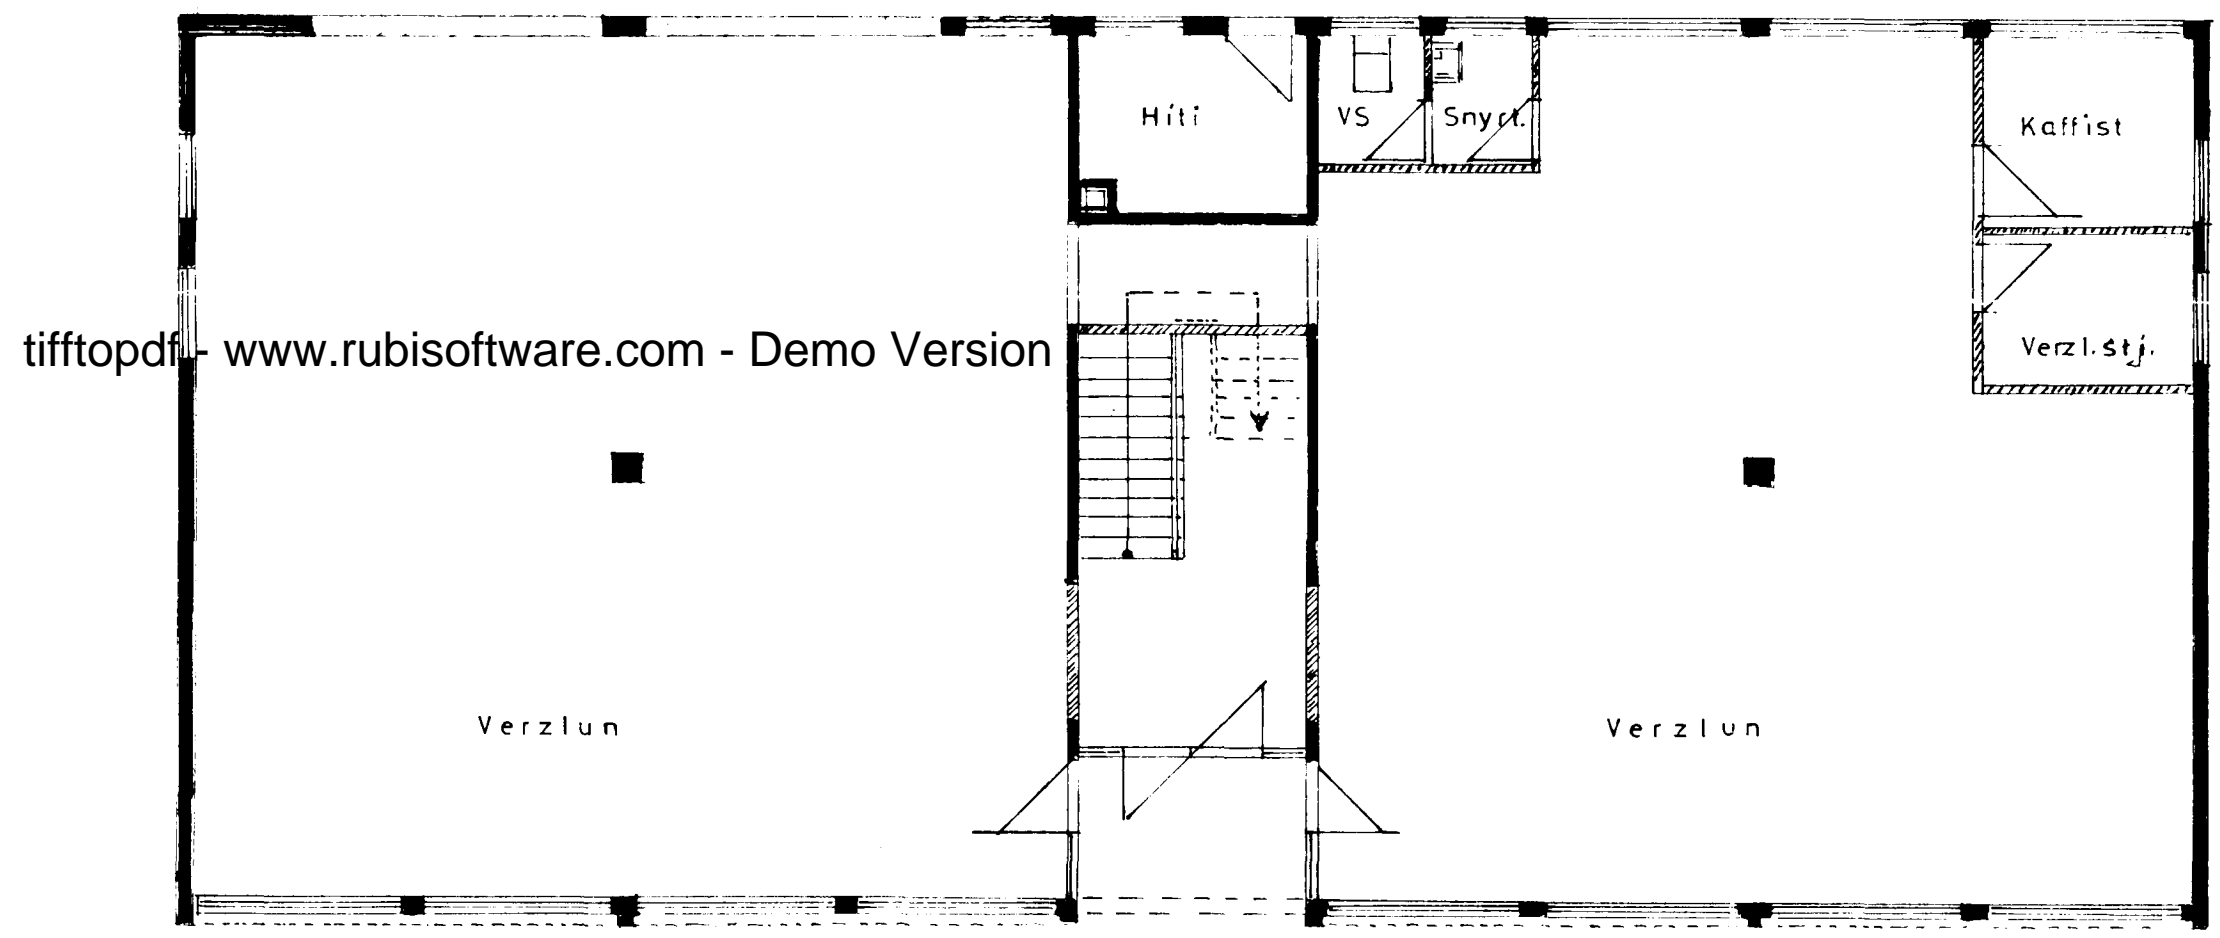

tifftopdf - www.rubissoftware.com - Demo Version

I. Höfð

Lofthæð 3.30 m

TRÖNUHRAUN NR 8
BREVTING

BLAÐ 2A

GRUNNMYND 1:100

Hafnarlaug 3 mazi 73
 E. J. Guðmundsson

TEIKN:
 Gunnar