
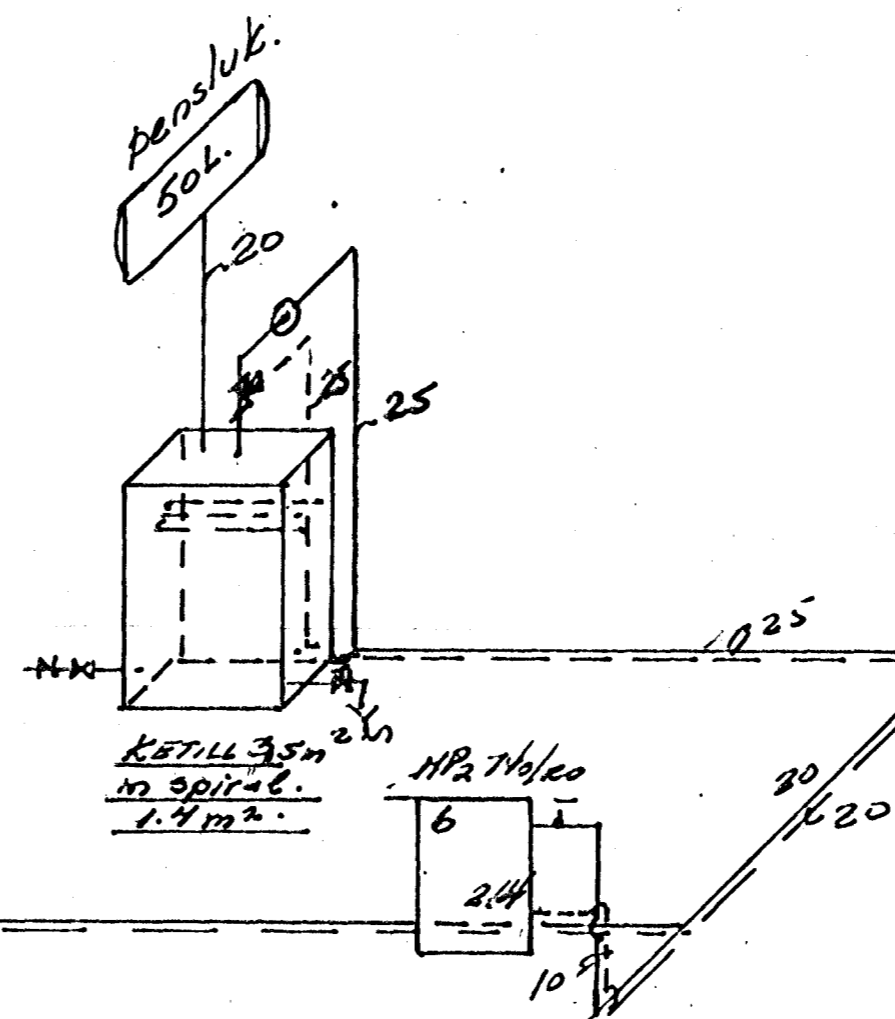
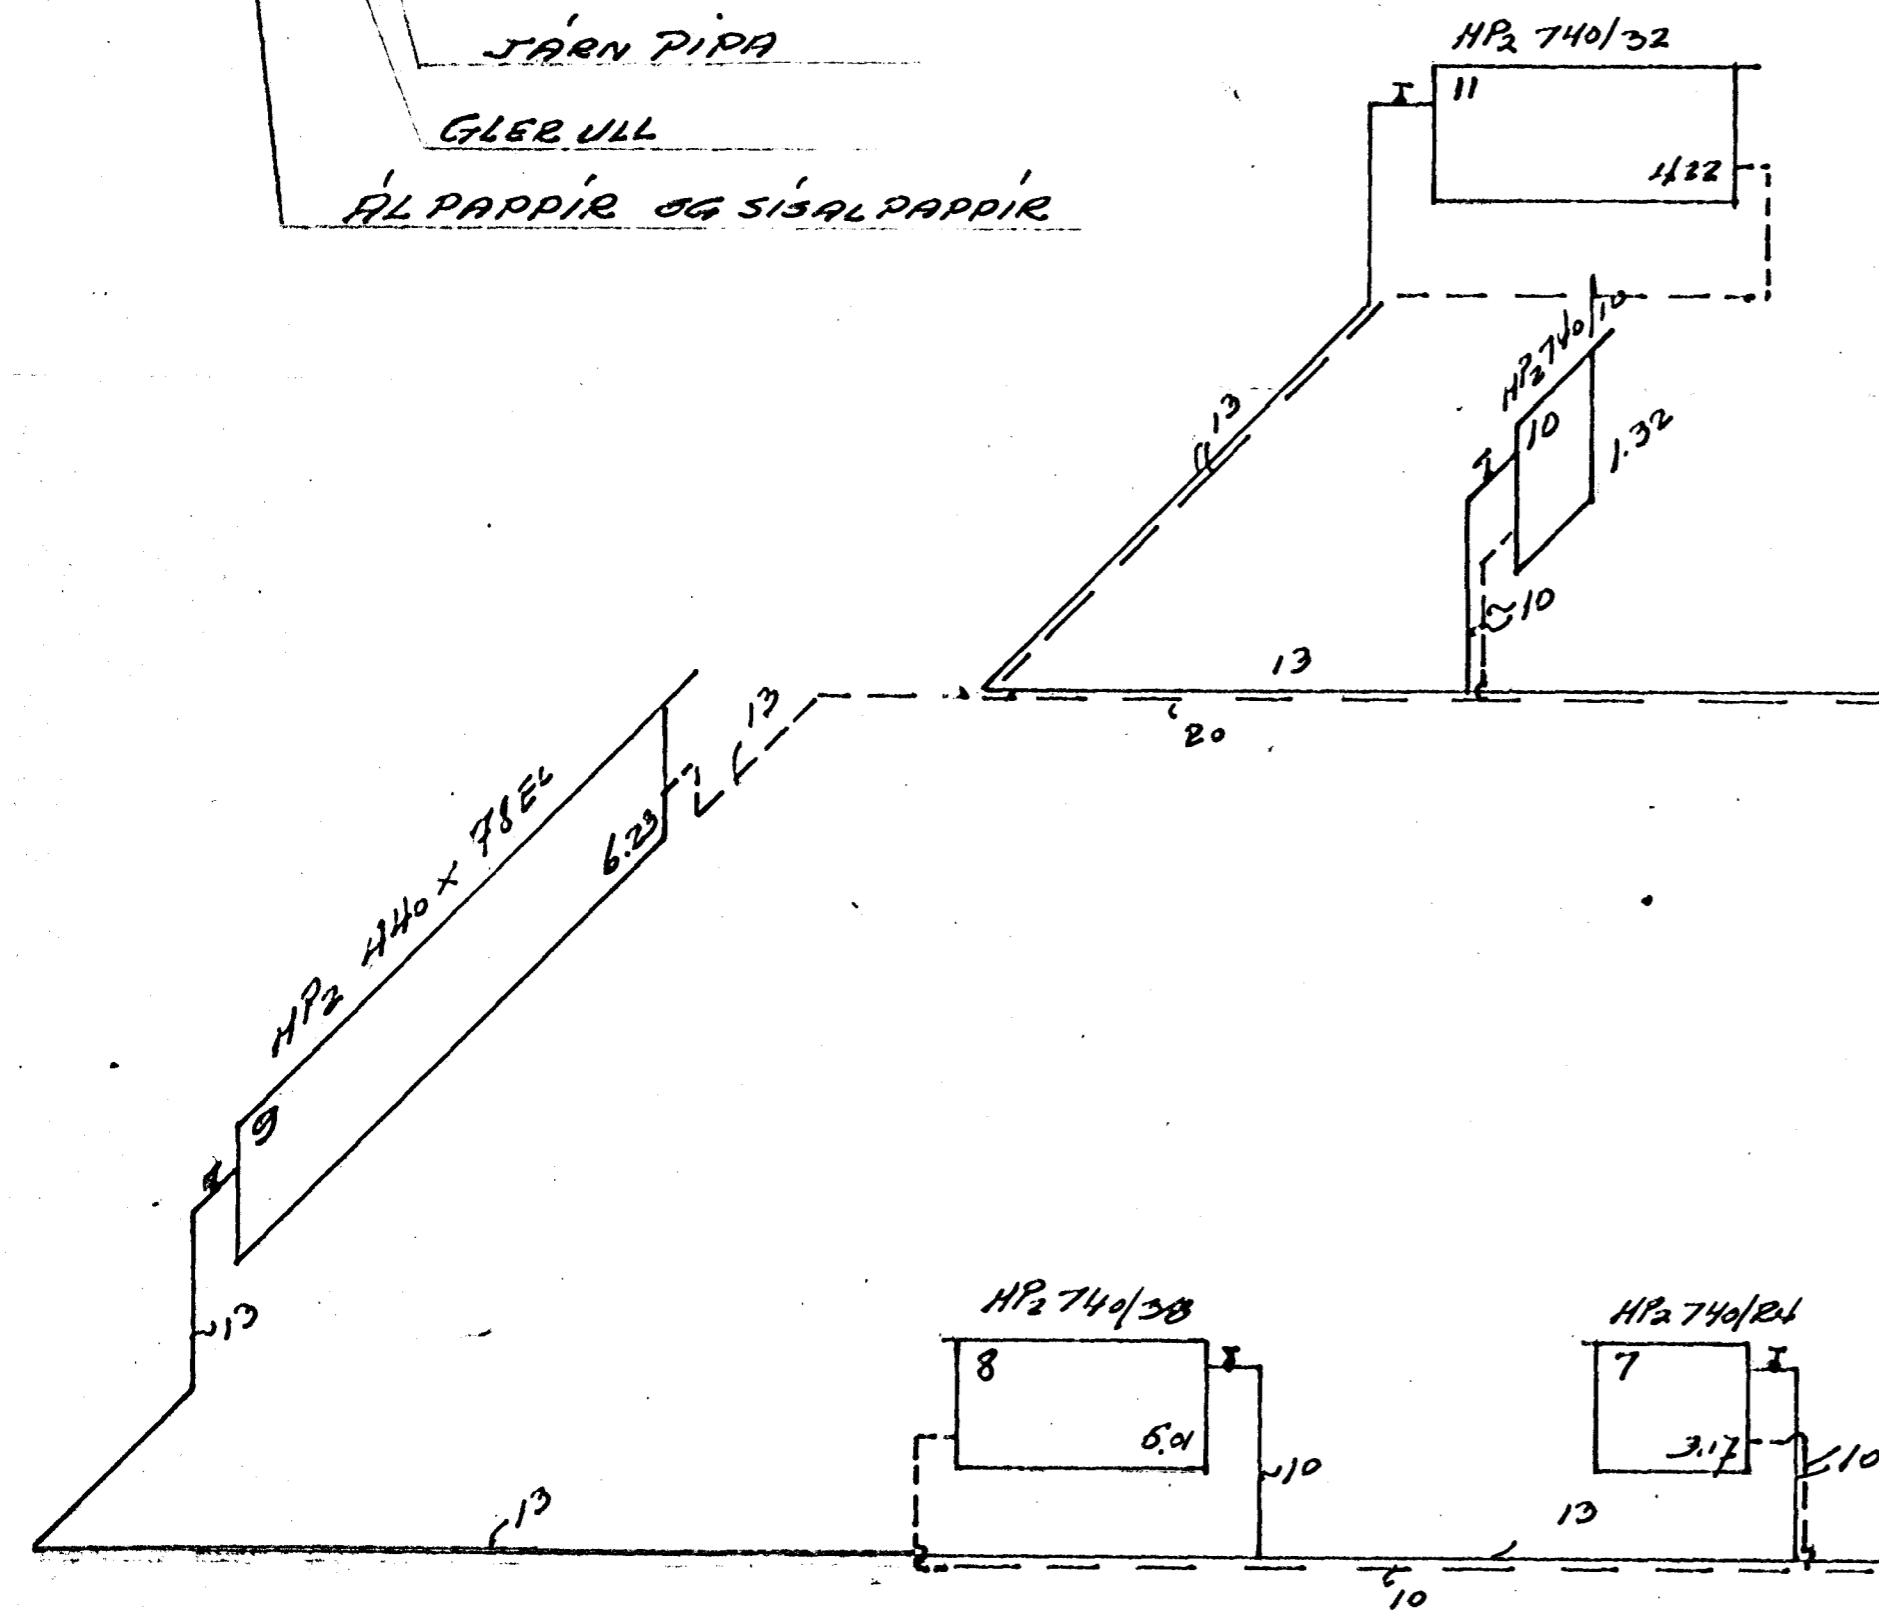
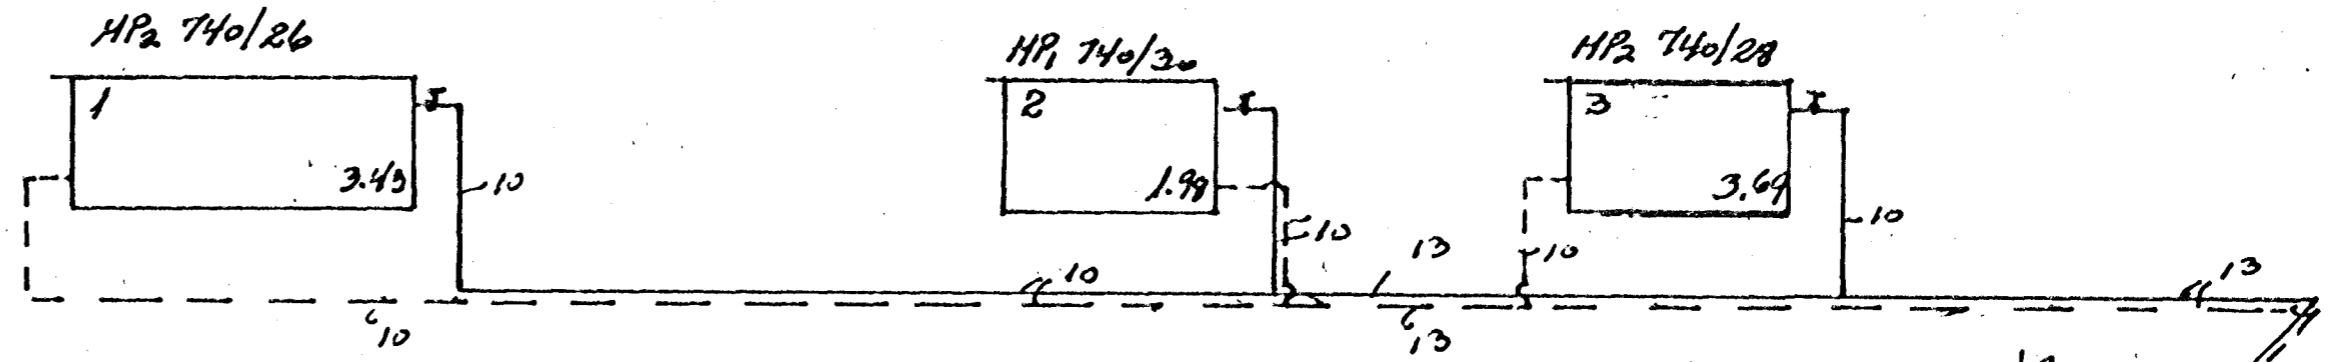
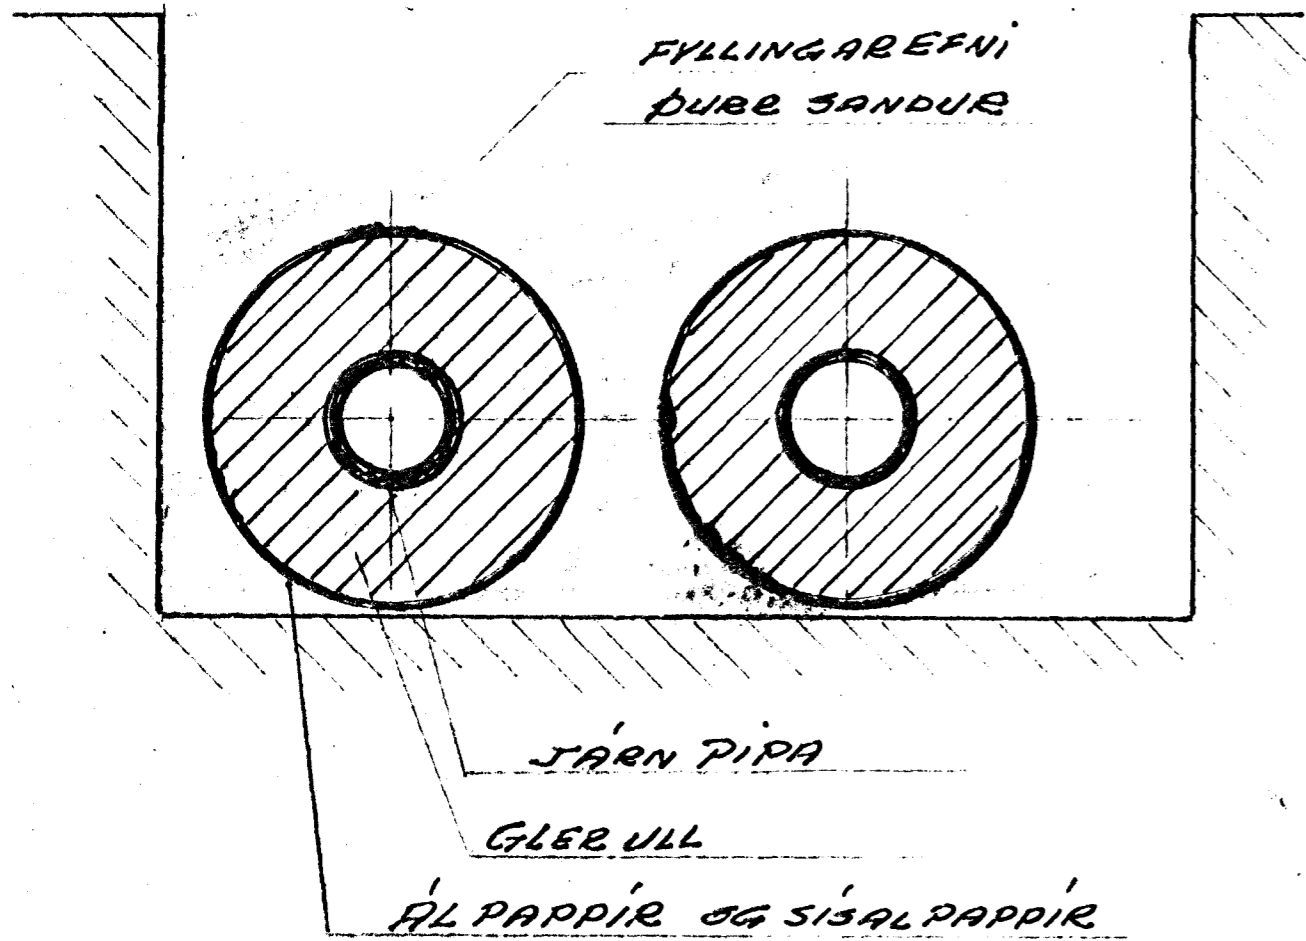


EINANGRUN A' PÍÐUM
I RAÐUM. 1:1

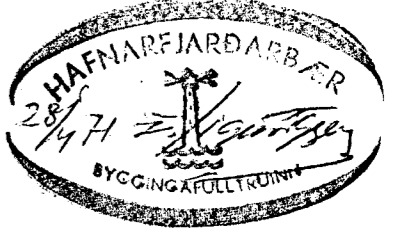

- 1" DELA SWOLUSTI 1/15m³
- ⊕ BLÖNDUNARLOKE.
- I STALEVIRKIA ÖENT.
- 20 ÖRYGGISLOKI 16/100
- N-N- VATN INNTAK I KETIL

ÖFNAR HP STAEOFNAR

PRÚDVANGUR I HITALAGNIR	TEIKN NÚM.	221.
	DAGS	23/71
KOLBEINN K.G. JONSSON TEKNIFR.	TEIKN NR	7110.
		BL. 4