
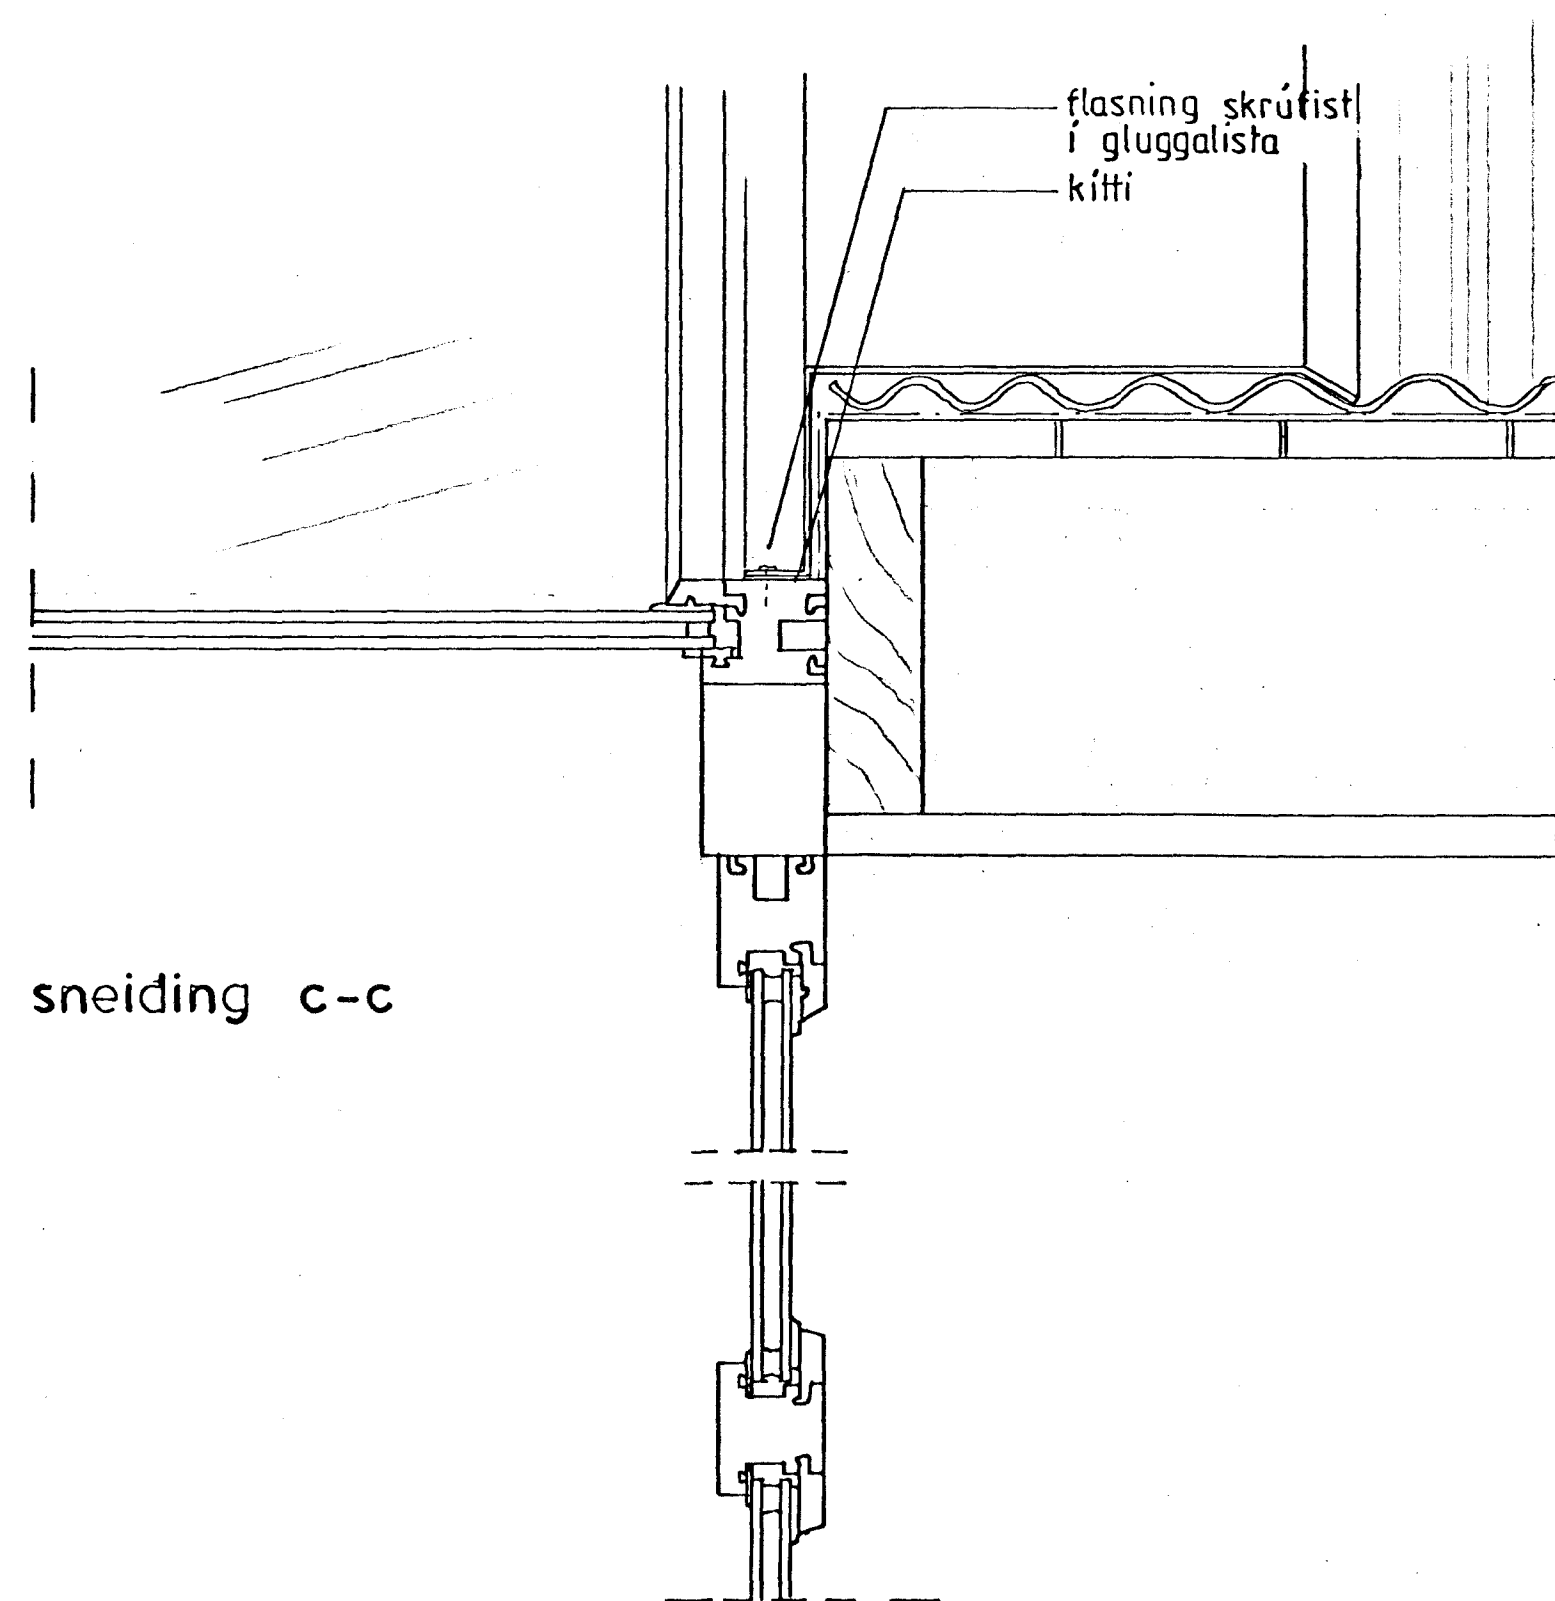
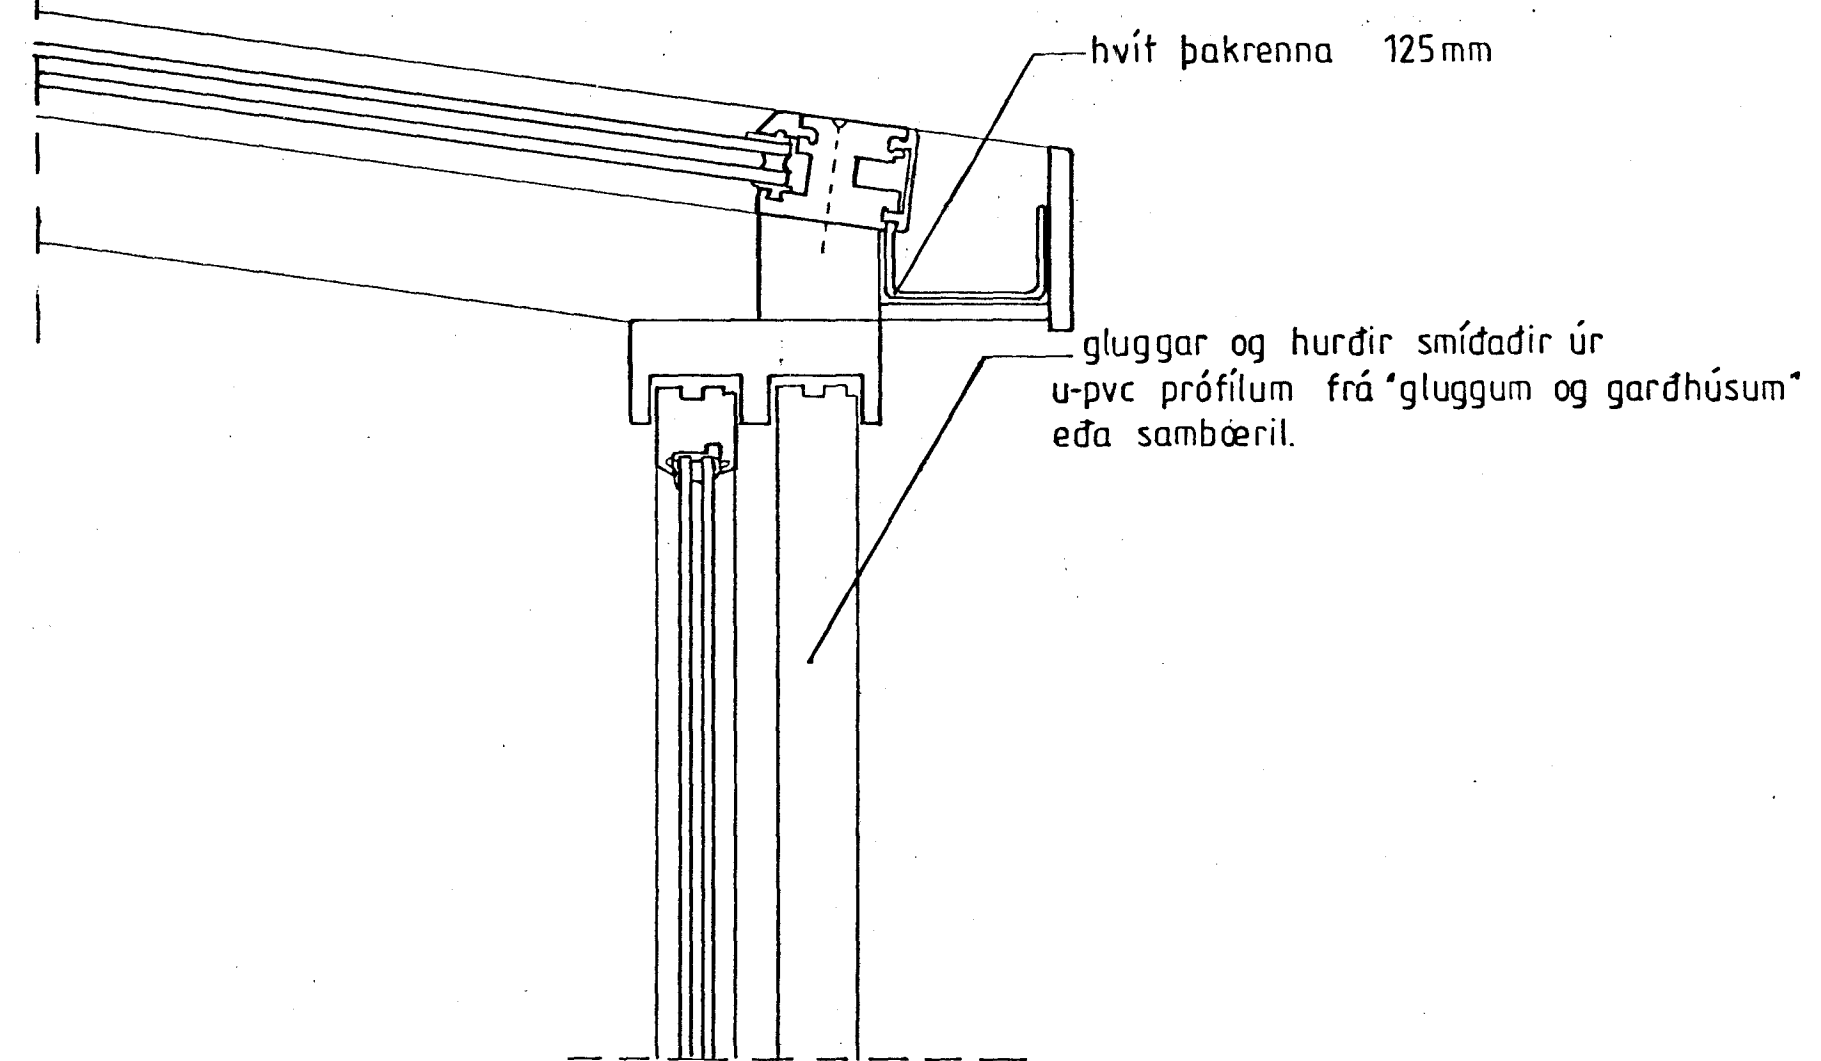


sneiding d-d

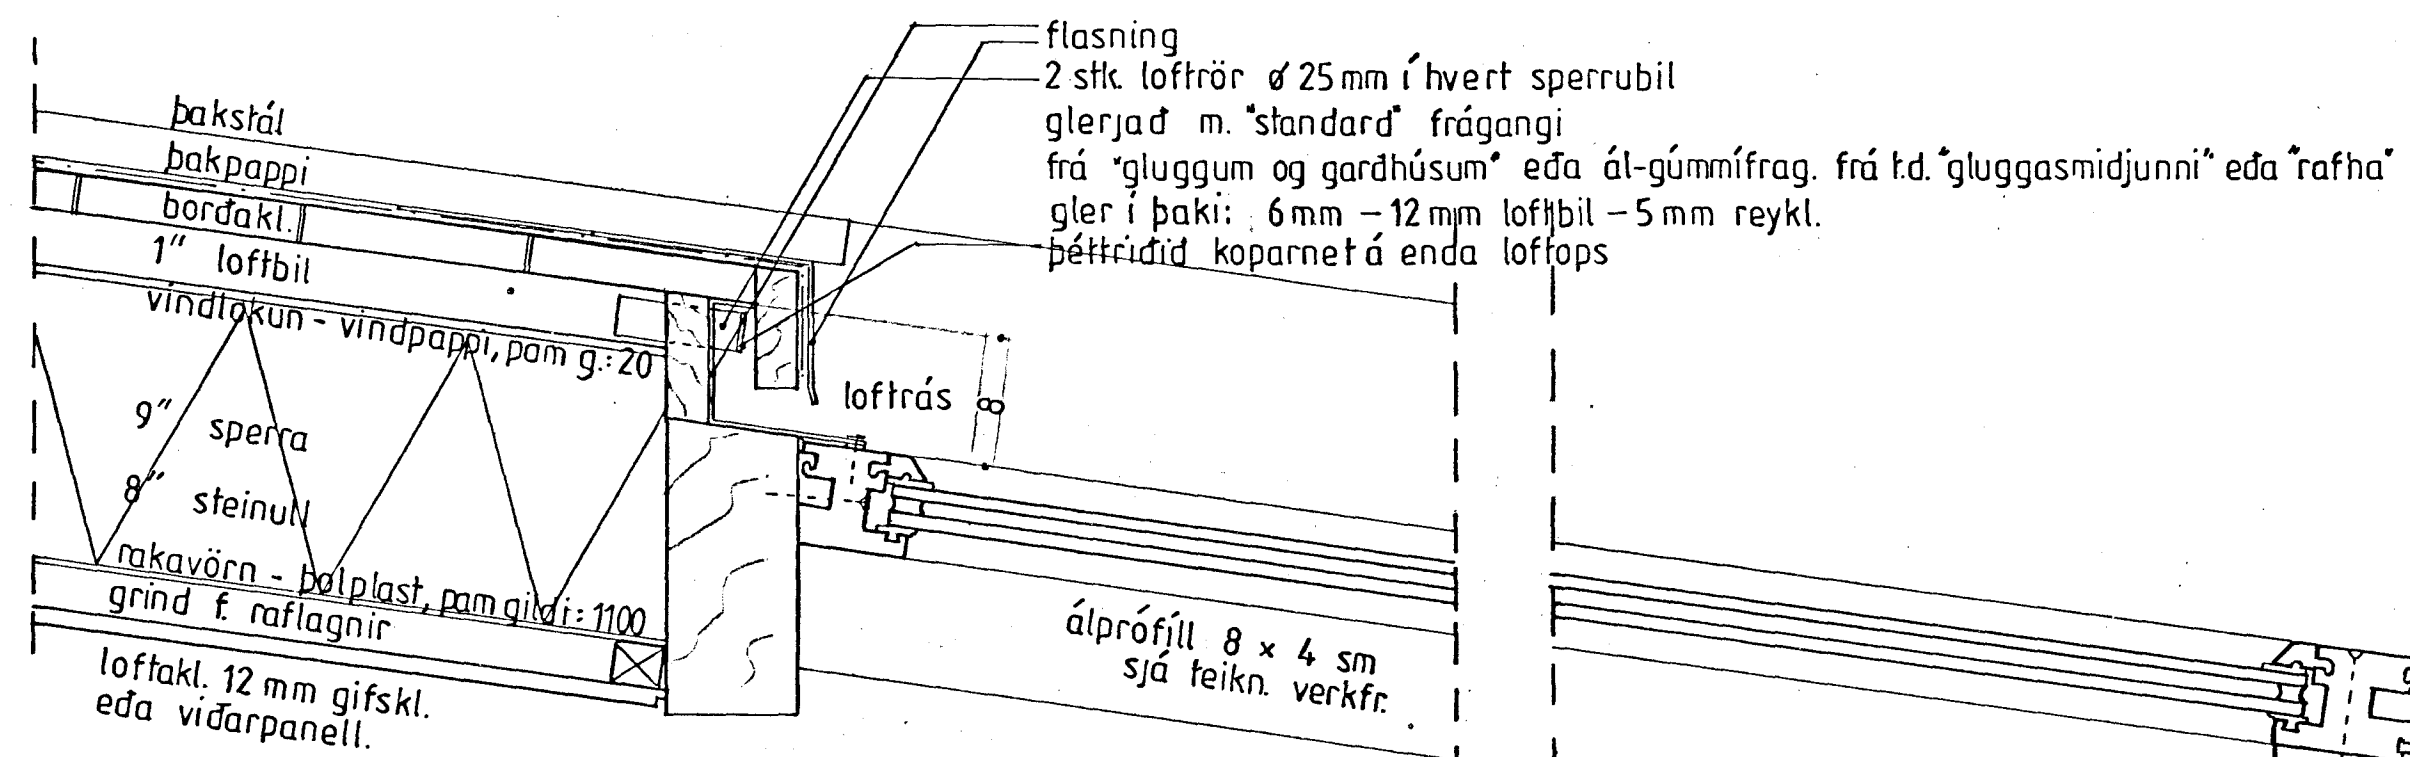

sneiding c-c

Byggingatillit HAFNARFARÐAR
 Afgreitt þann
 20 MAÍ 1997
 Sigurbjartur Halldórsson