




Skilning á fundi byggingar-
nefndar 14.10.92

BYGGINGARNEFND
REYKJAVÍKS


[Signature]

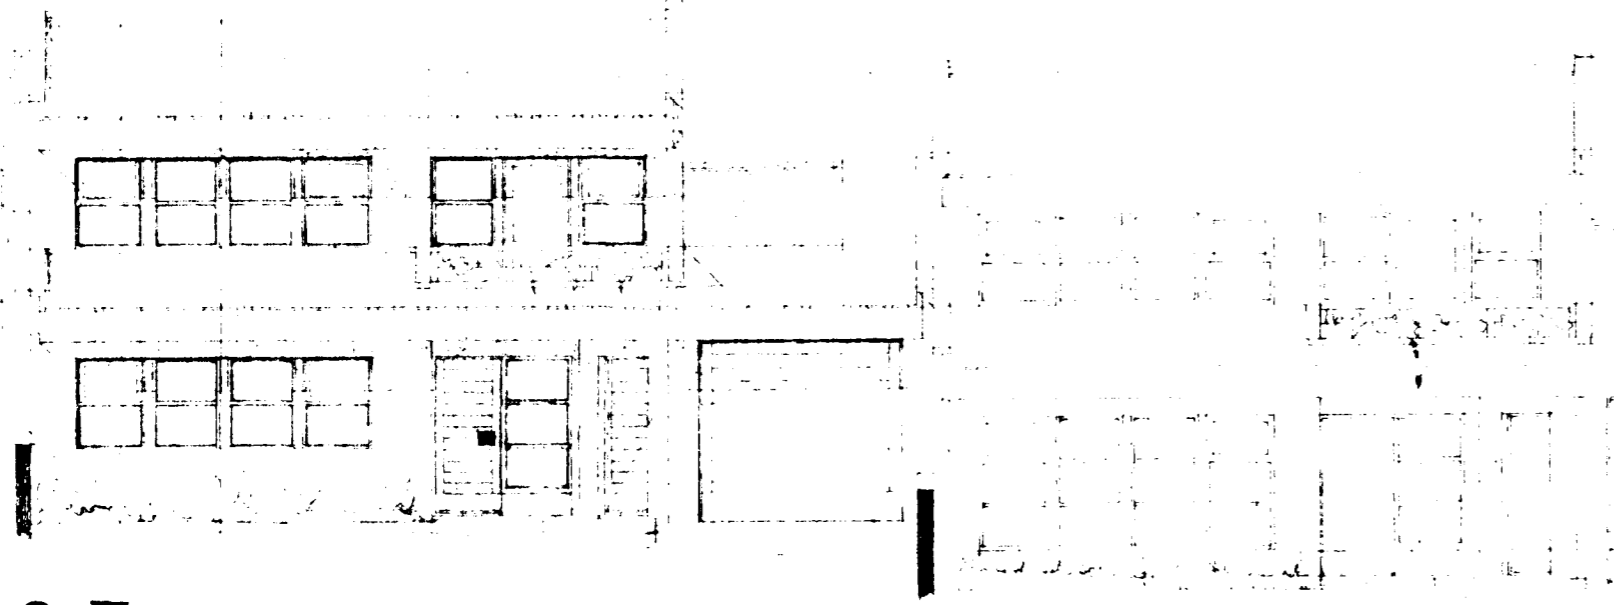


C II

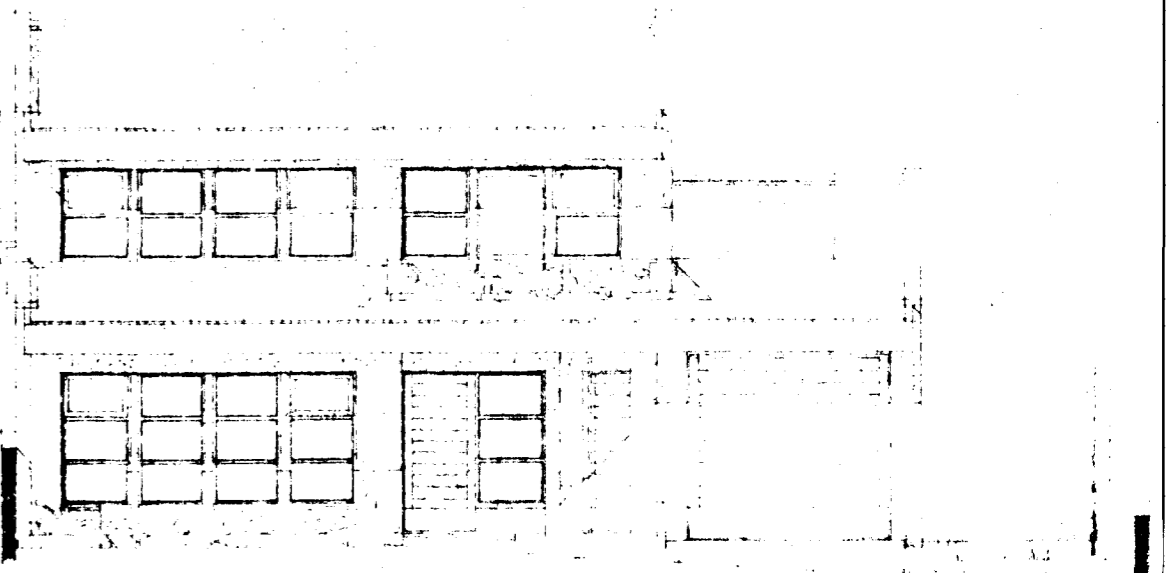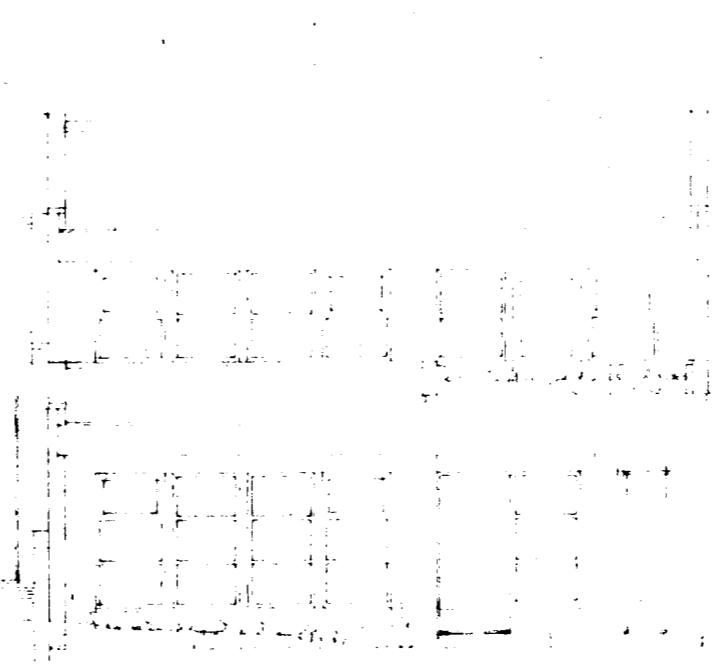


C III

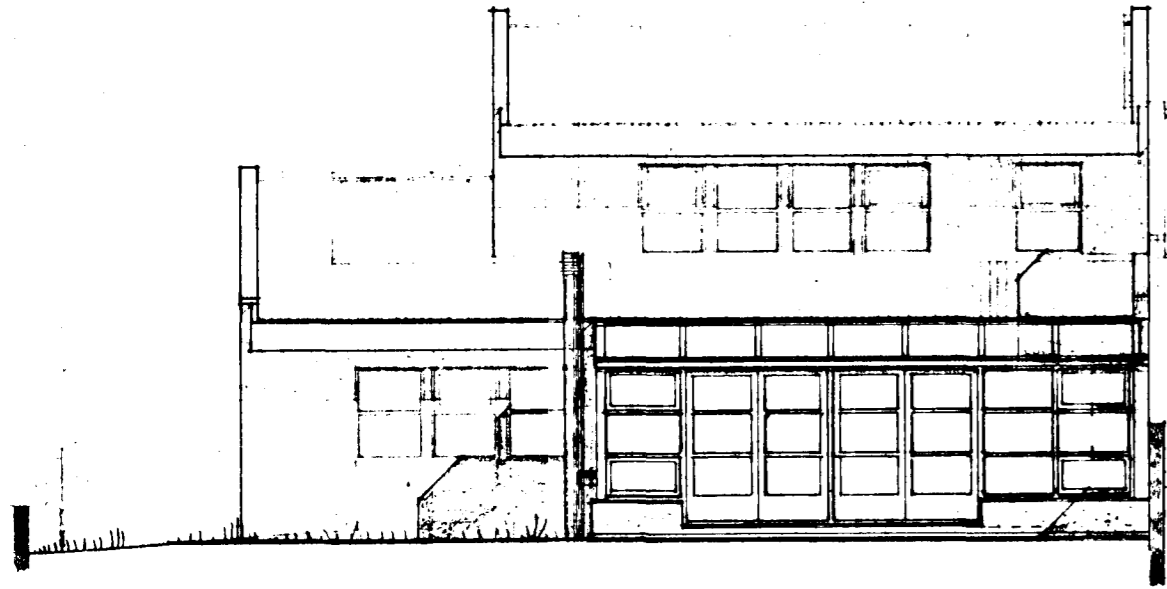

C III

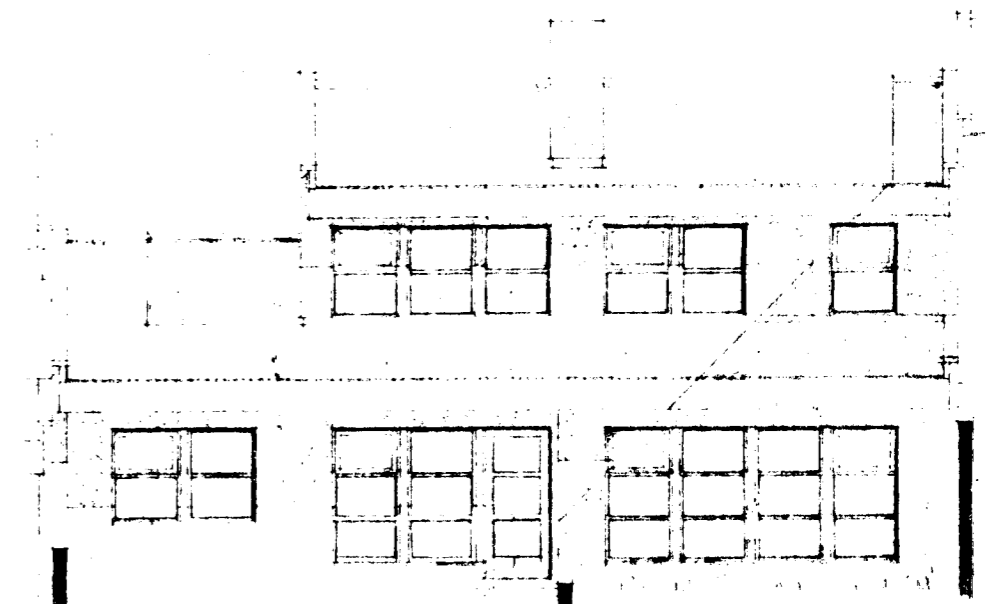

C II

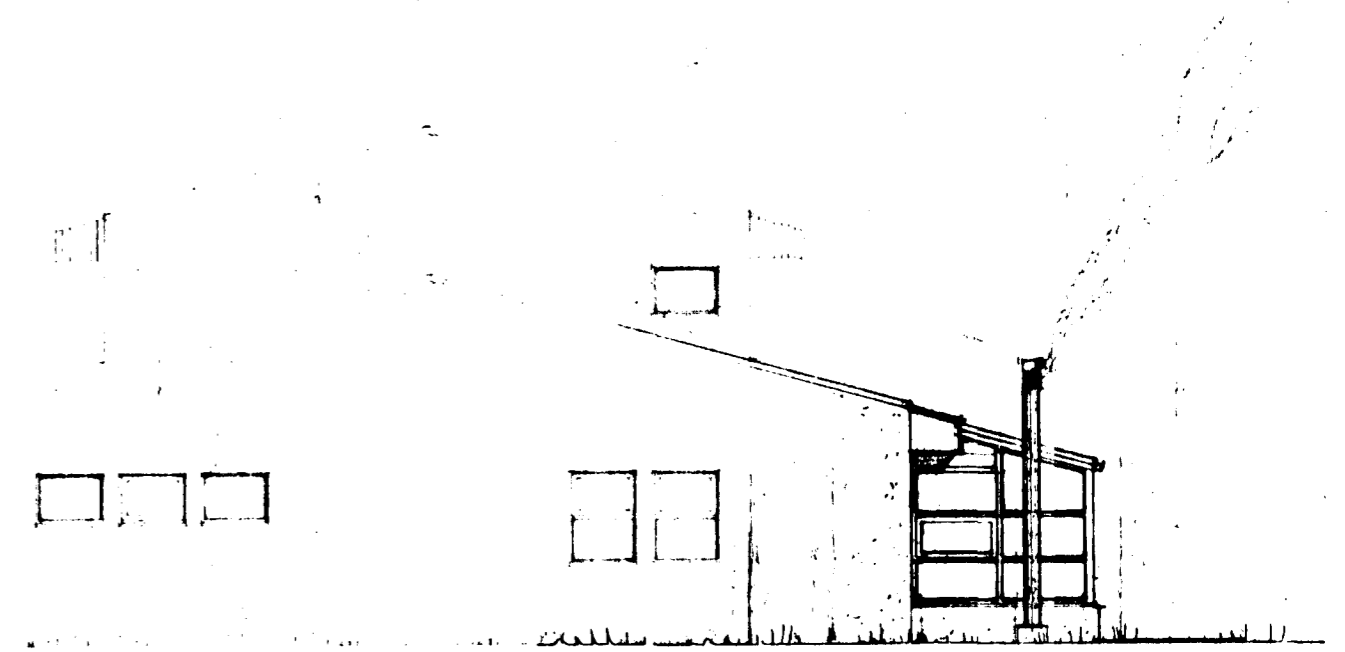

SUP. LOSTUR

GLERSKÁN: 4-8-1992

TÚNHVAMMUR 2 C II. C III.

LITLA
TEIKNISTOFAN
Reykjavíkurvegi 66, 220, Hafnarfjörður

[Signature]