



GRUNNMYND - JARÐHÆÐ 1:50


INNTAK HITAVEITU

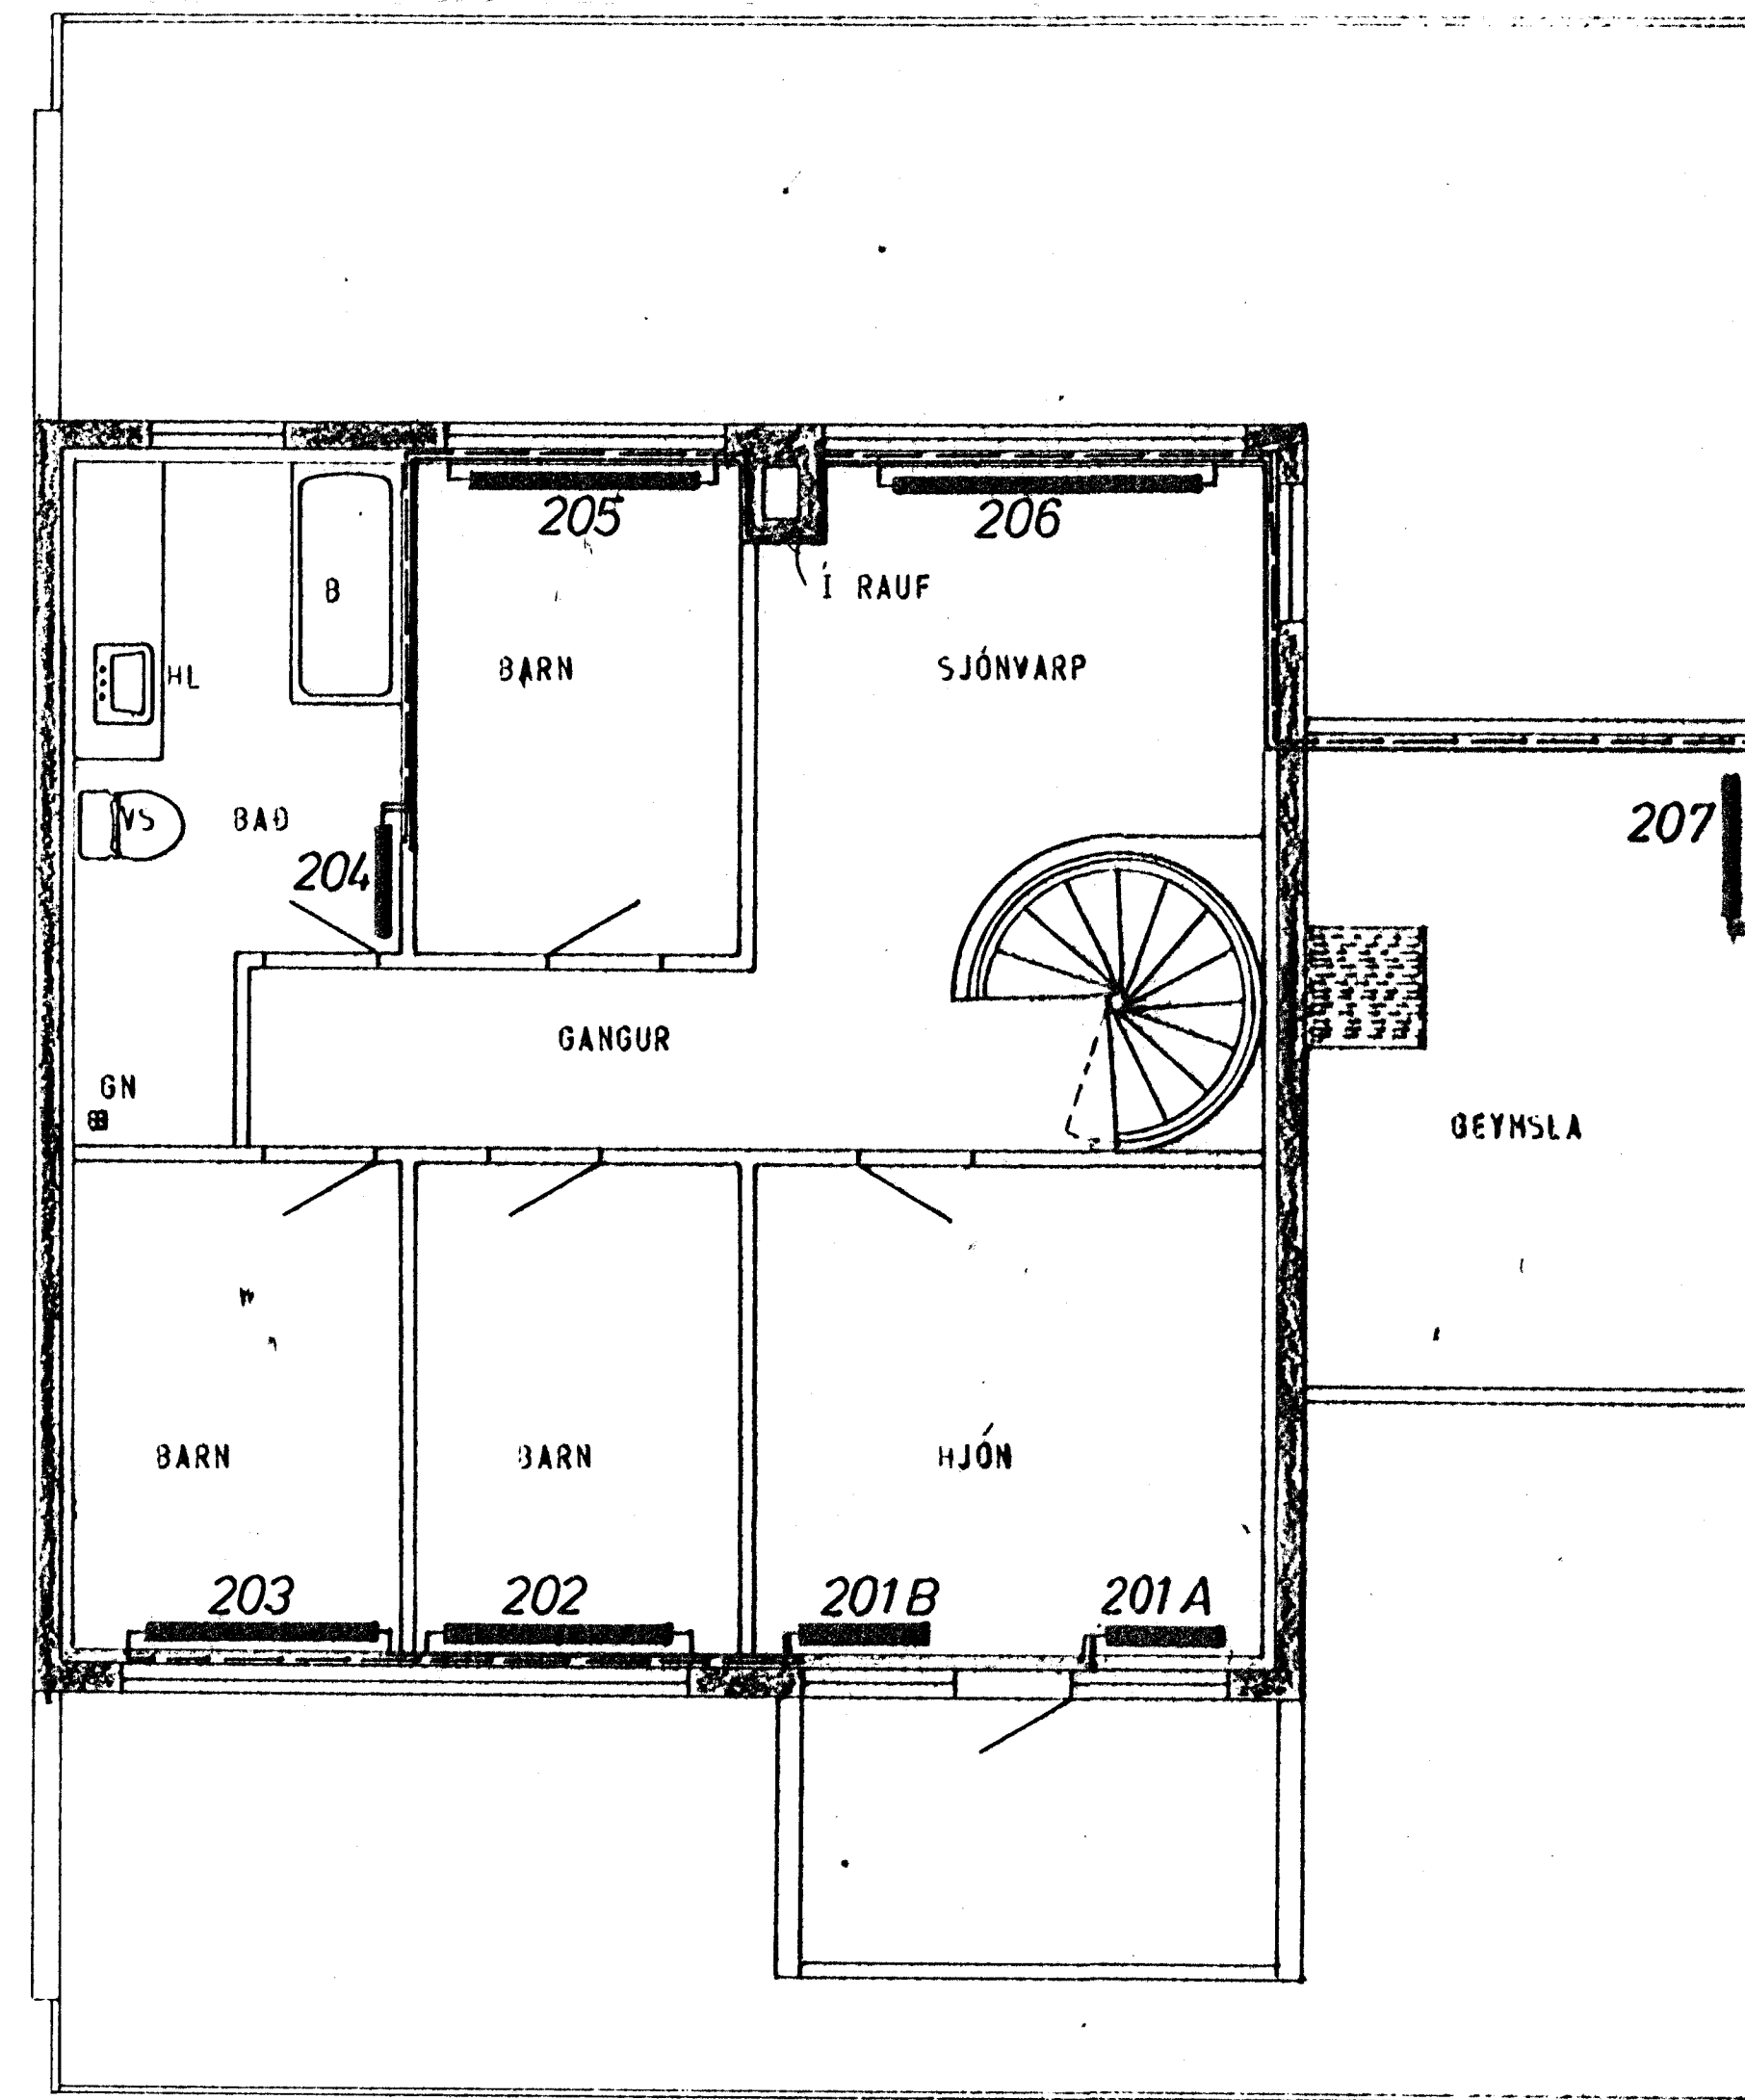

GRUNNMYND - RIS 1:50

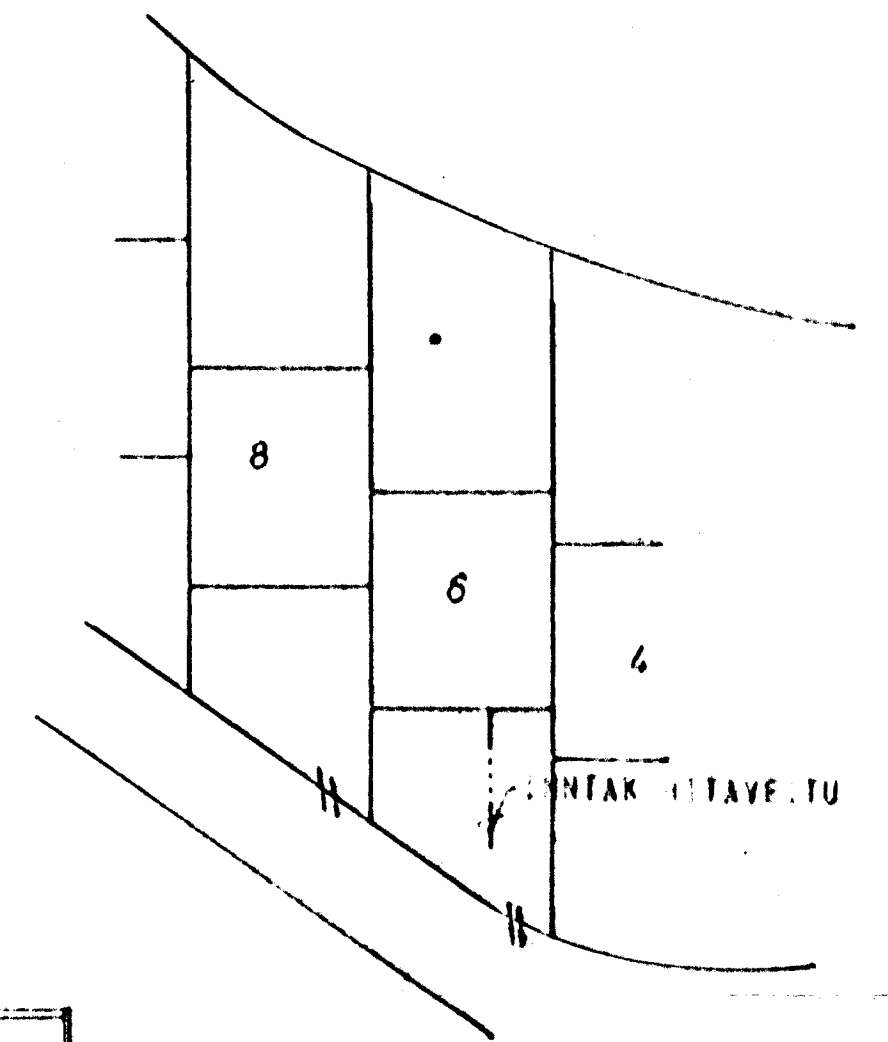

AFSTAÐA 1:500

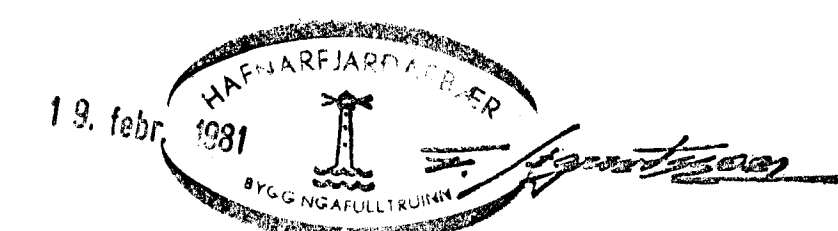

SKÝRINGAR SJA TEIKN. NR. 20. HÚS C II

TÚNHVAMMUR 6	MÆLIKVAMMUR 11 500 1:50	VEYRI 8001	TEIKN NR 25
HITALÖGN - GRUNNMYND	Harpa Teiknað 3/80	Yfirlit Samb. 8/80	DAGS JUNI 80
JÓHANN GUNNAR BERGPÓRSSON VERKFR. MVR STRANDGÖTU 11 - HAFNARFIRDI - SÍMI 93319	BREYTT		