


GRUNNMYND - HÆÐAR 1:50

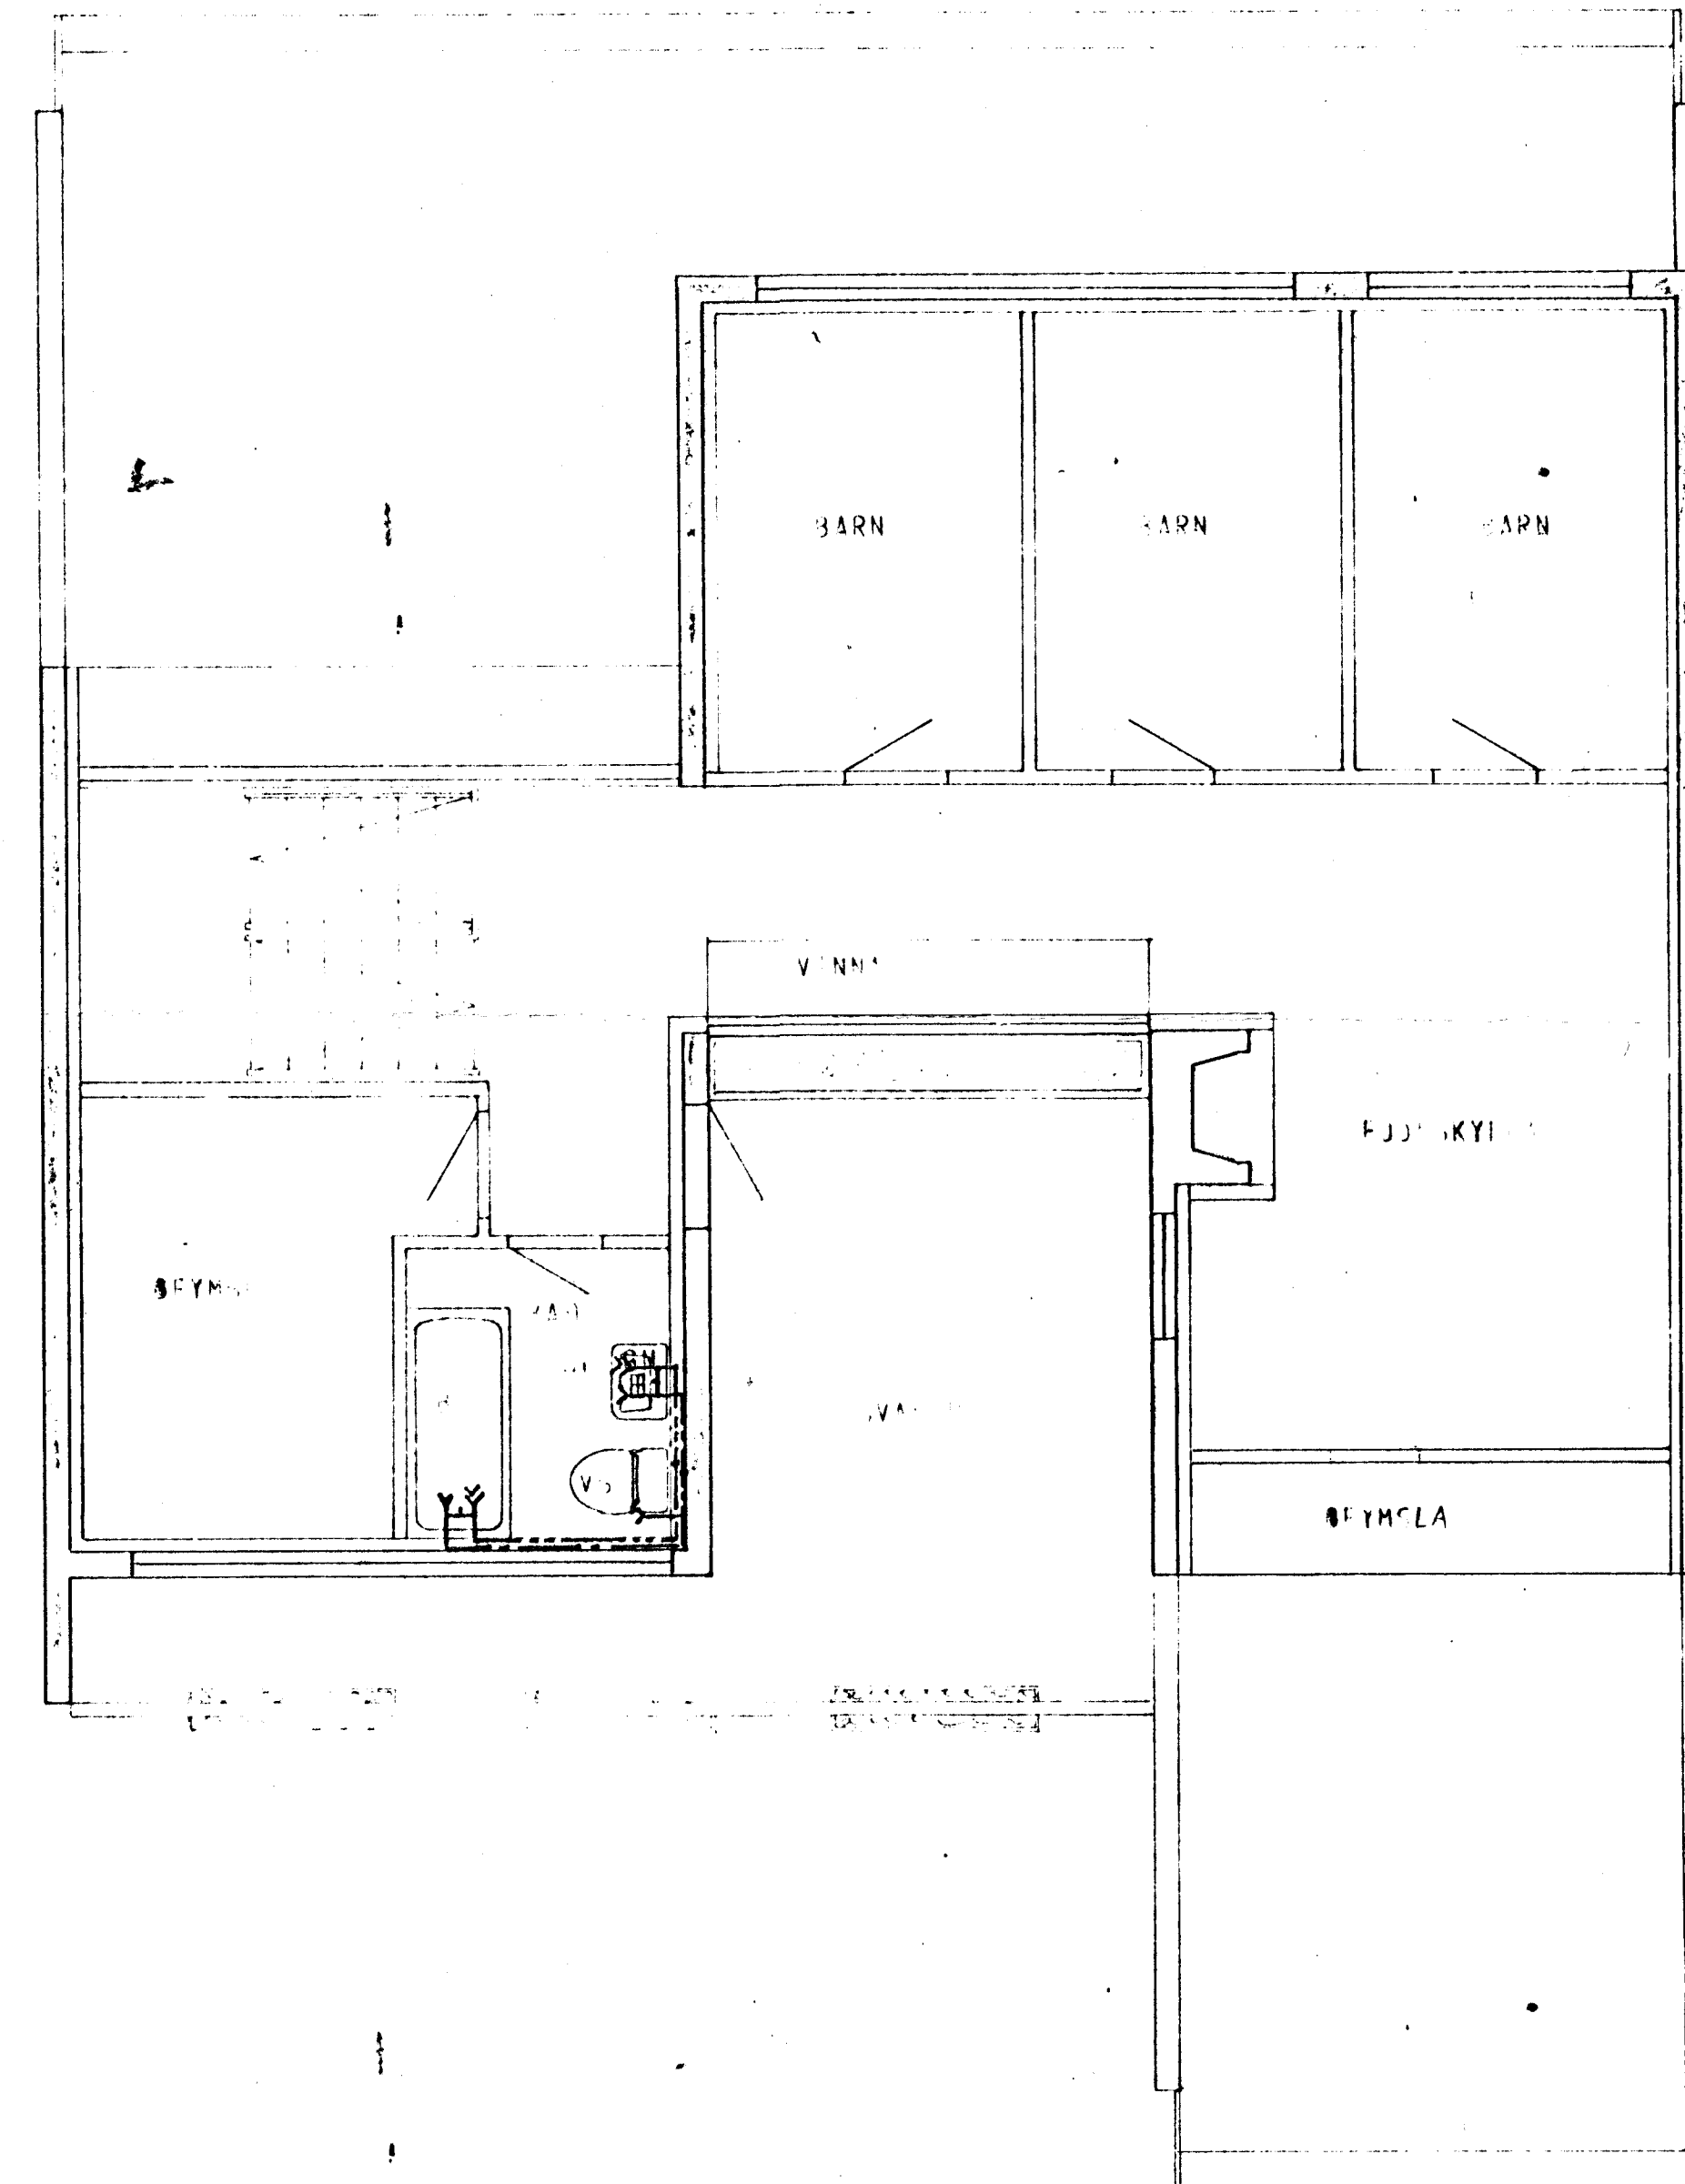

GRUNNMYND - RIS 1:50



SKÝRINGAR SJÁ TEIKN. NR. 20.

HÚS D.

TÚNHVAMMUR 9	MÆLIKVAÐI 1:50	VERK 8001	TEIKN NR 23
VATNSLÖGN - GRUNNMYND	Hanna Teanna	Hanna Same	MAI '80
JÓHANN GUNNAR BERGÞÓRSSON VERKFR. MVFI	BREYTT MAI '81.		