



GRUNNMYND 1:50
(HLUÐI RISHÆÐAR)

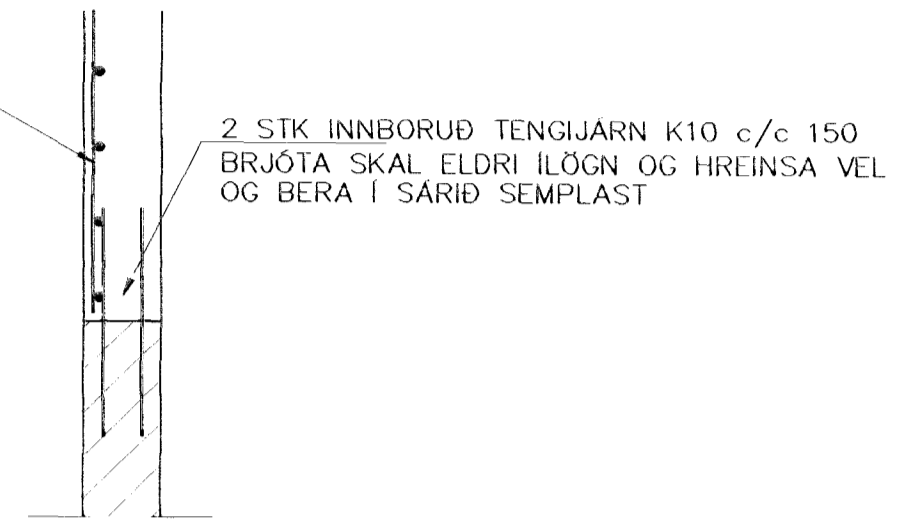

SNIÐ 2 1:20

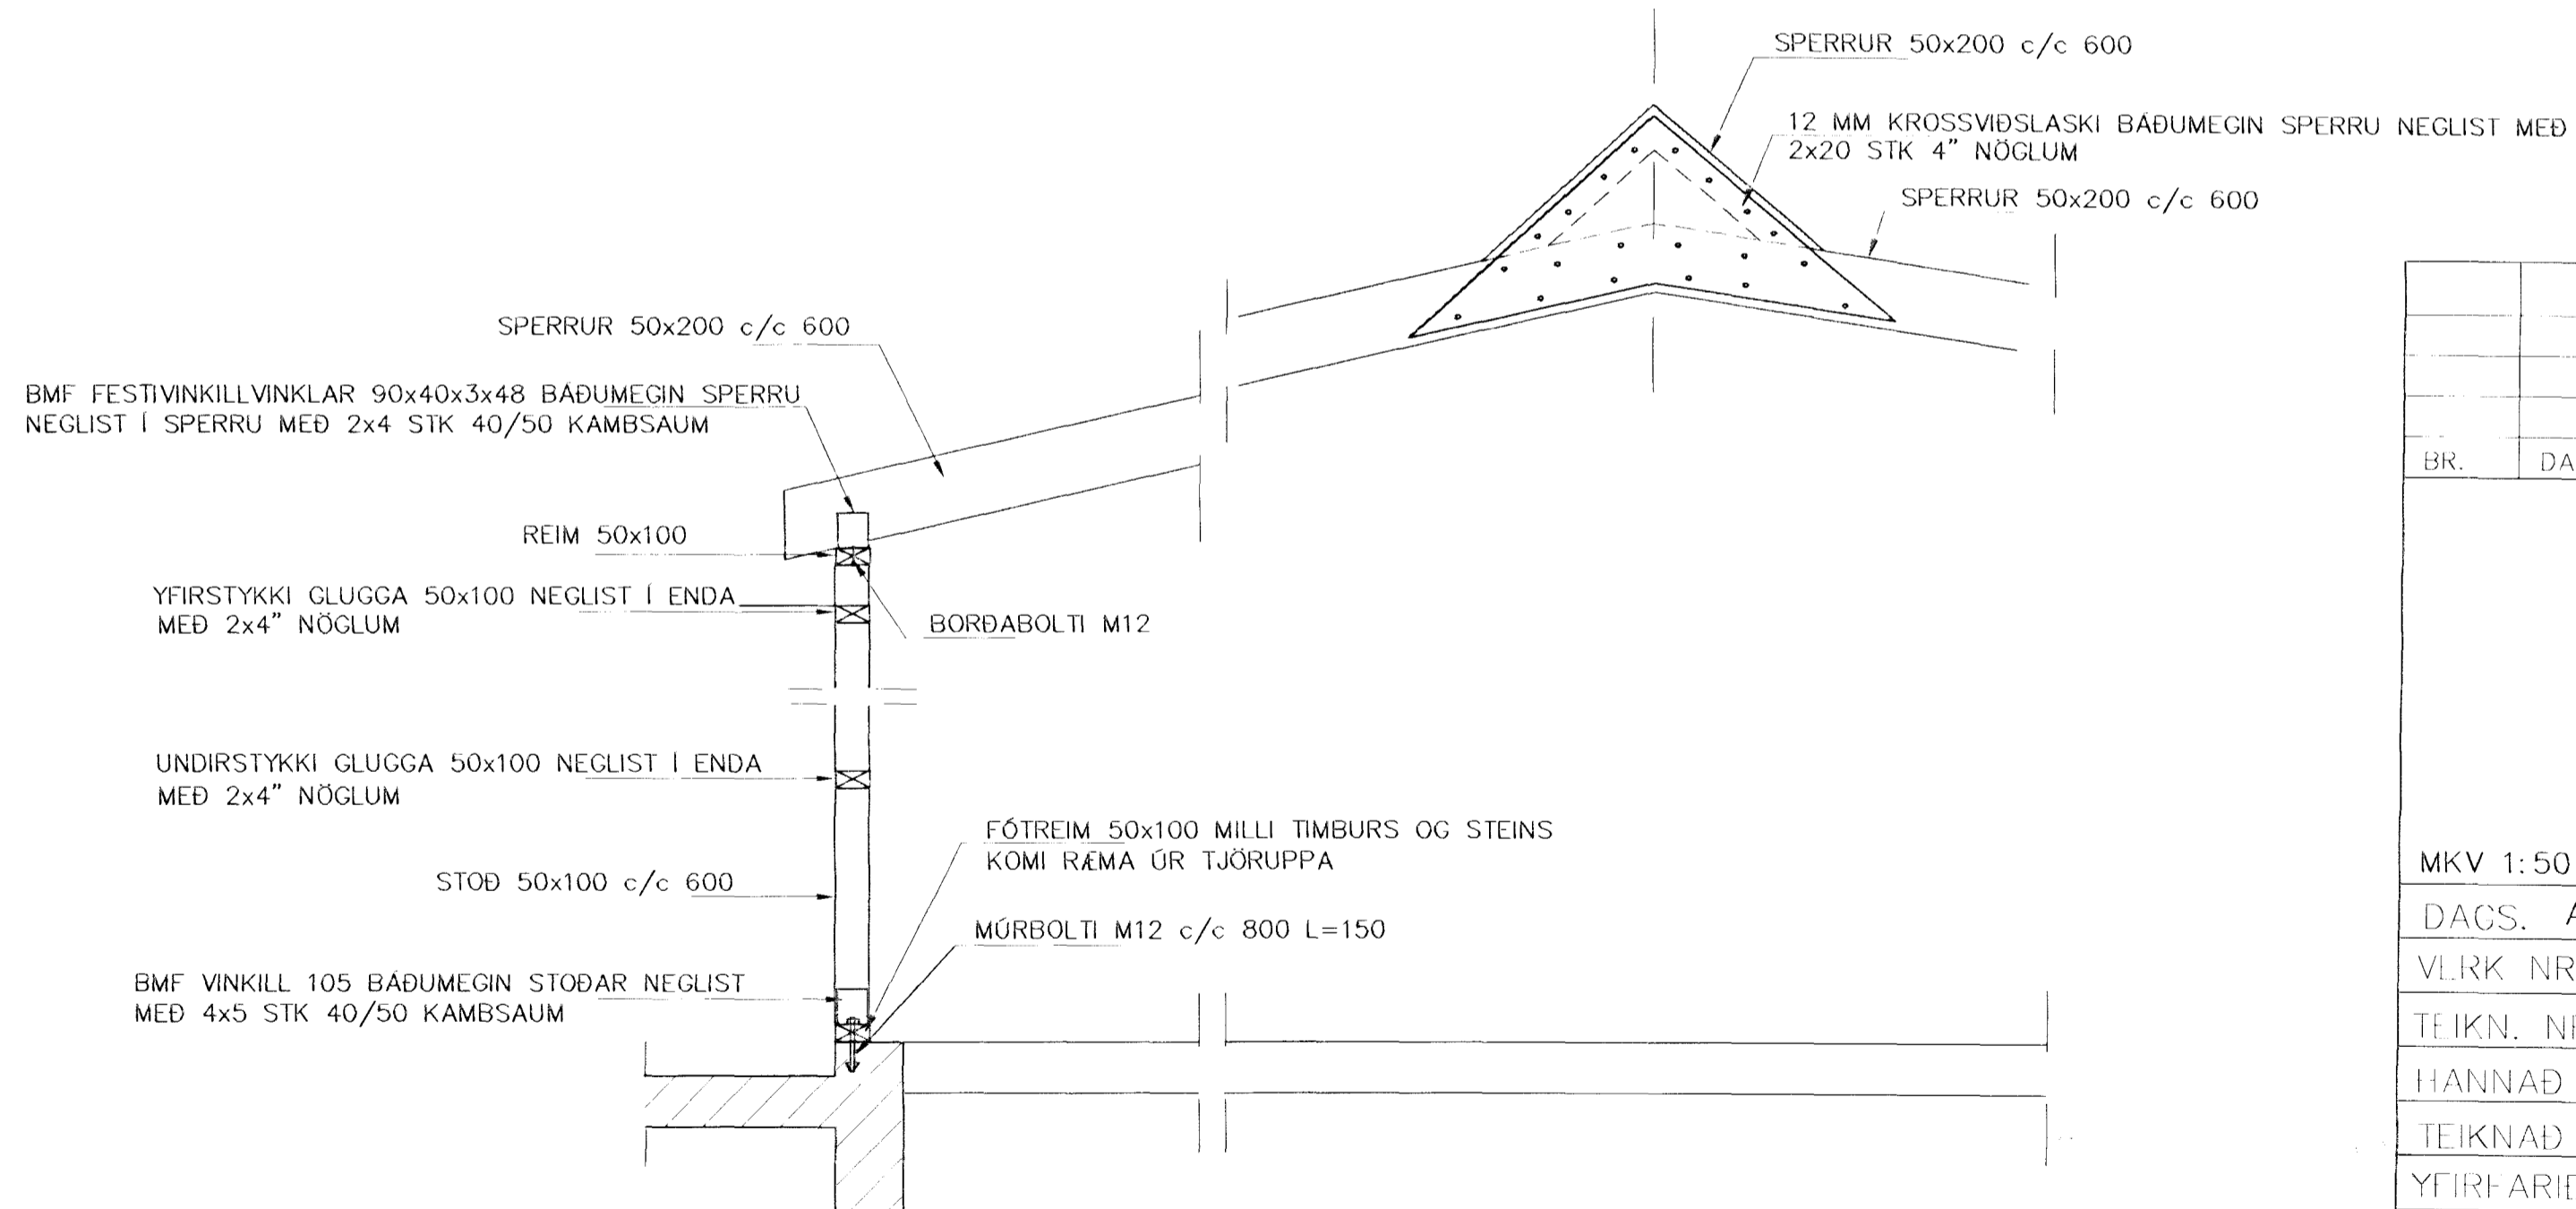

SNIÐ 1 1:20

BR.	DACS.	EDLI BREITINGA	SIGN.
URÐARSTÍGUR 5 HAFNARFIRÐI VÍÐBYGGING ÞAKVIRKI			
MKV 1:50 1:20			
DACS. AGÚST 99			
VLIRK NR. 9941			
TEIKN. NR. 1-01			
HANNAD SIG. ÞORLEIFSS. KT. 241148-3009			
TEIKNAD G.H.			
YFIRFARID			



TÆKNIPJÓNUSTA SIGURÐAR ÞORLEIFSSONAR ehf
 STRANDGÖTU 11 220 HAFNARFIRÐI
 Sími 555-4255 FAX 565-2875
 E-mail taeknihjonusta@islandia.is