


Samp. 18/11'64.


URDARSTIGUR / BILGEYMENT.

EIG. SIURDUR KRISTJANSSON


Kl. 1:100 o. 1:500

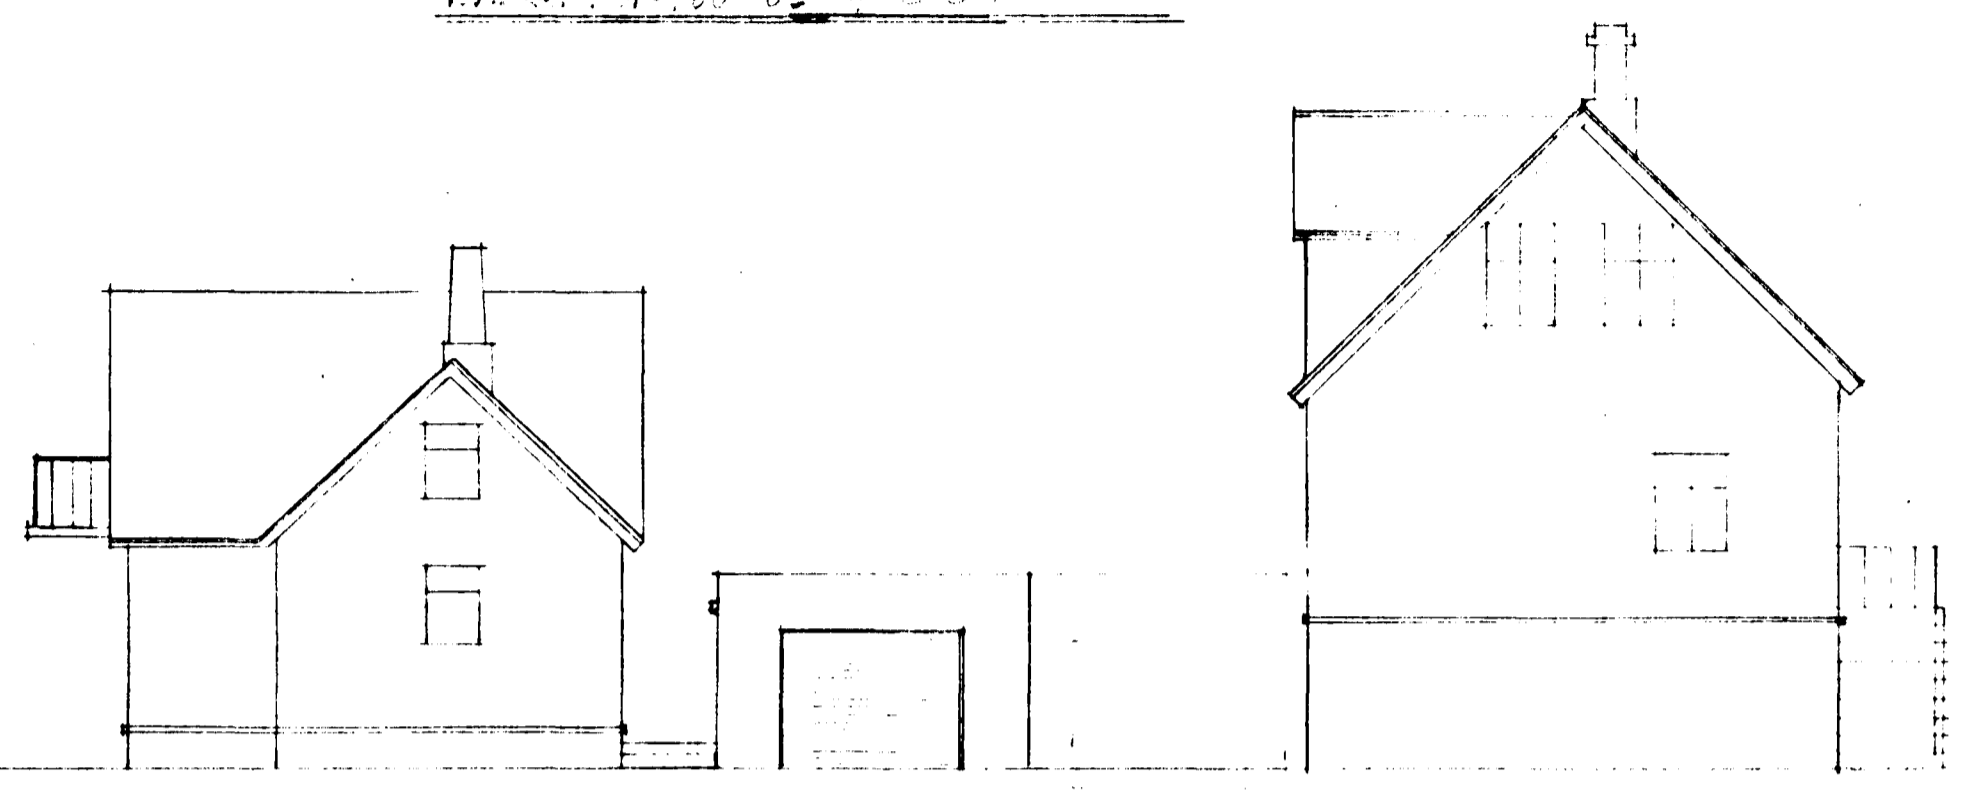

AUSTUR; 40 URDARSTIGUR

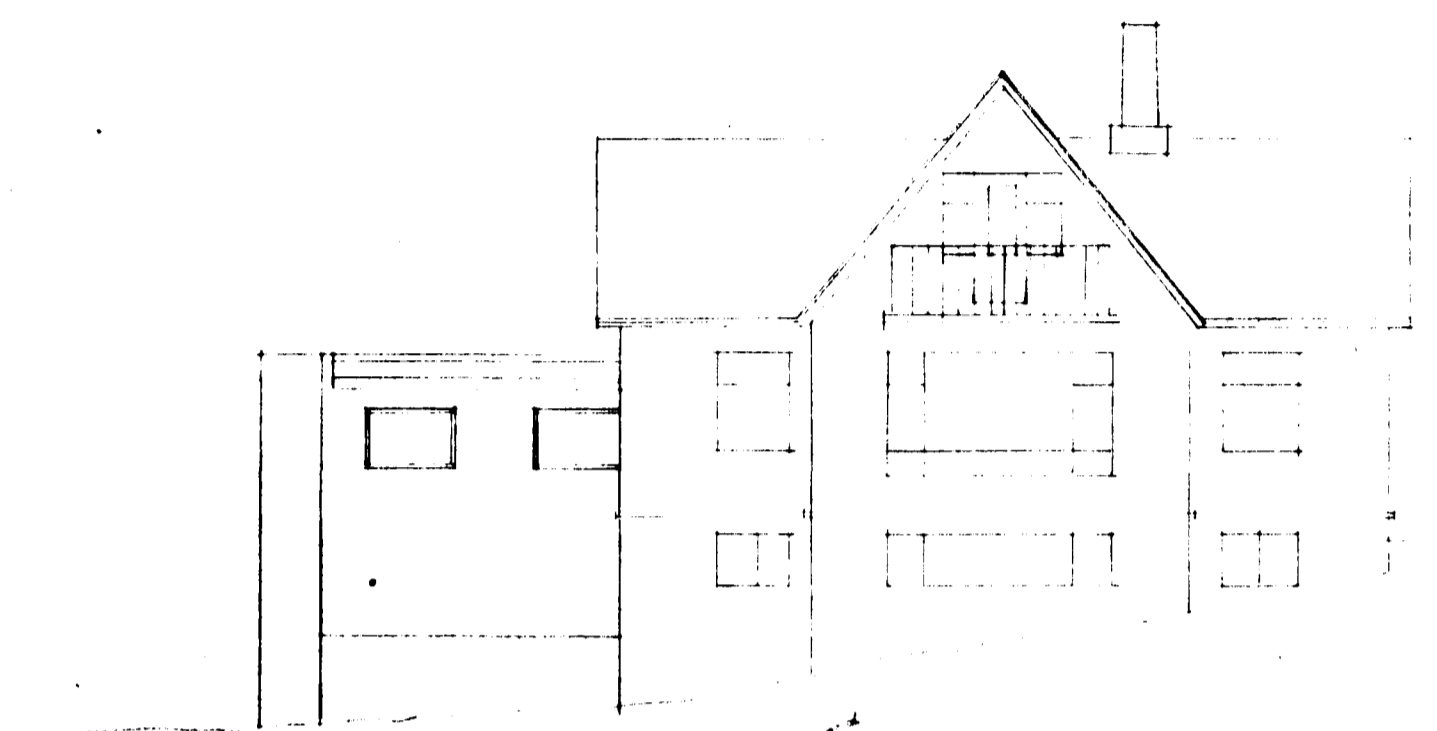


SUDUR.

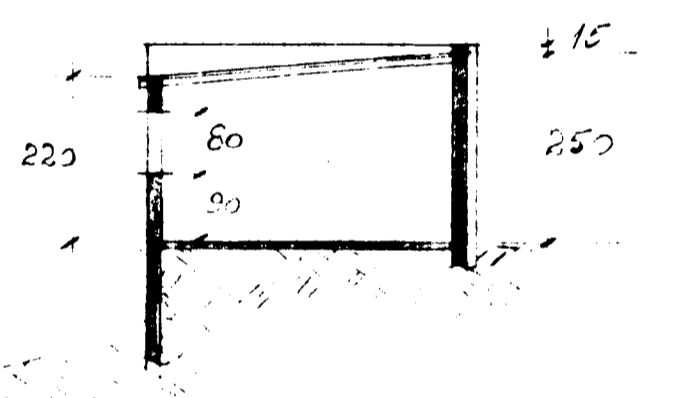


SKURDMYND. a-a

GRUNNMYND.

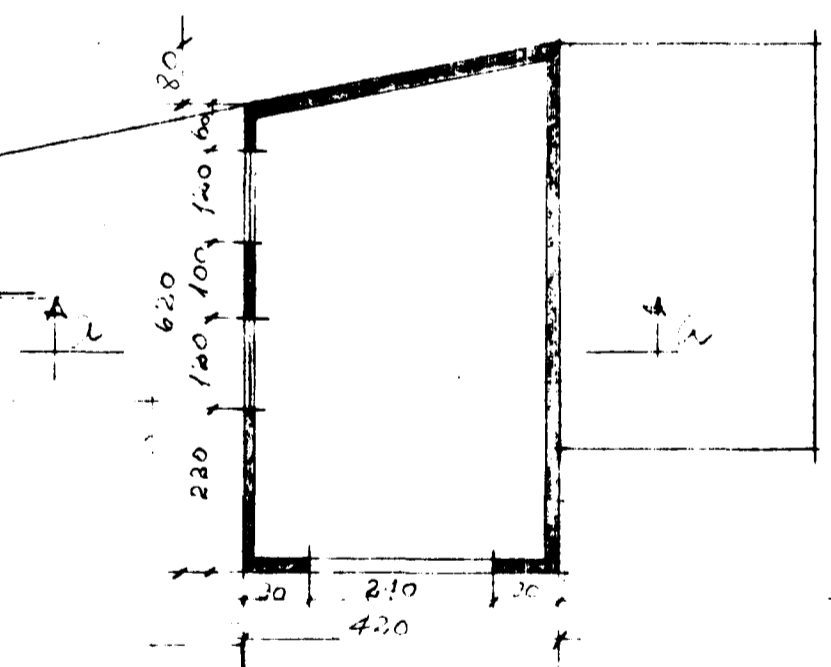


1

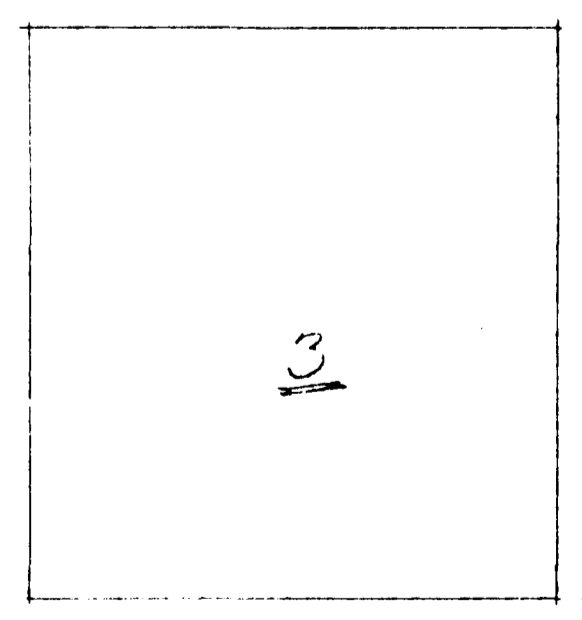

3

URDARSTIGUR.

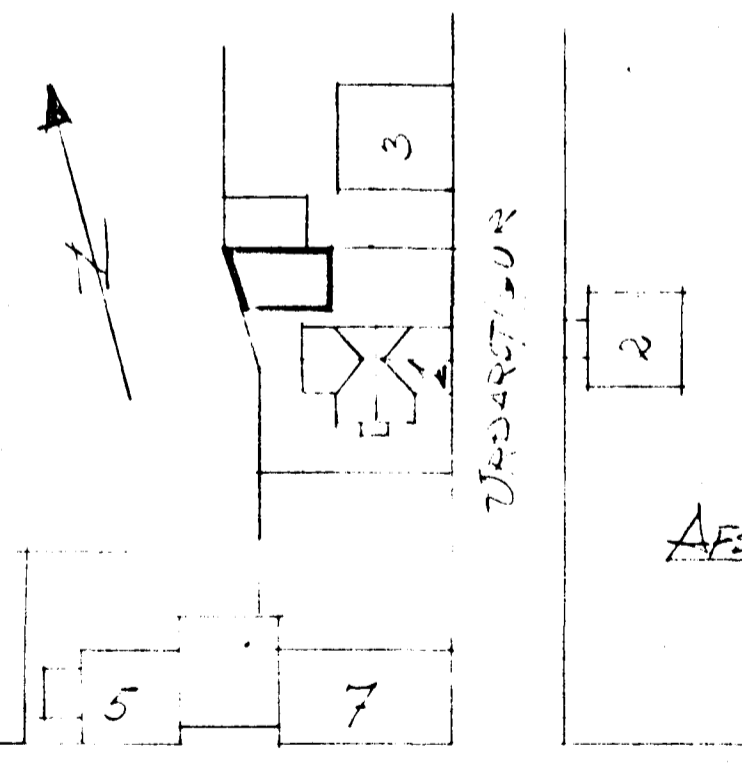

AFSÖSLINGAR
KVART. 1:500

VERFJEGATA

Hafnarfjörður, 1964.
Björn Sigblasi
ARKITEKTUR.