
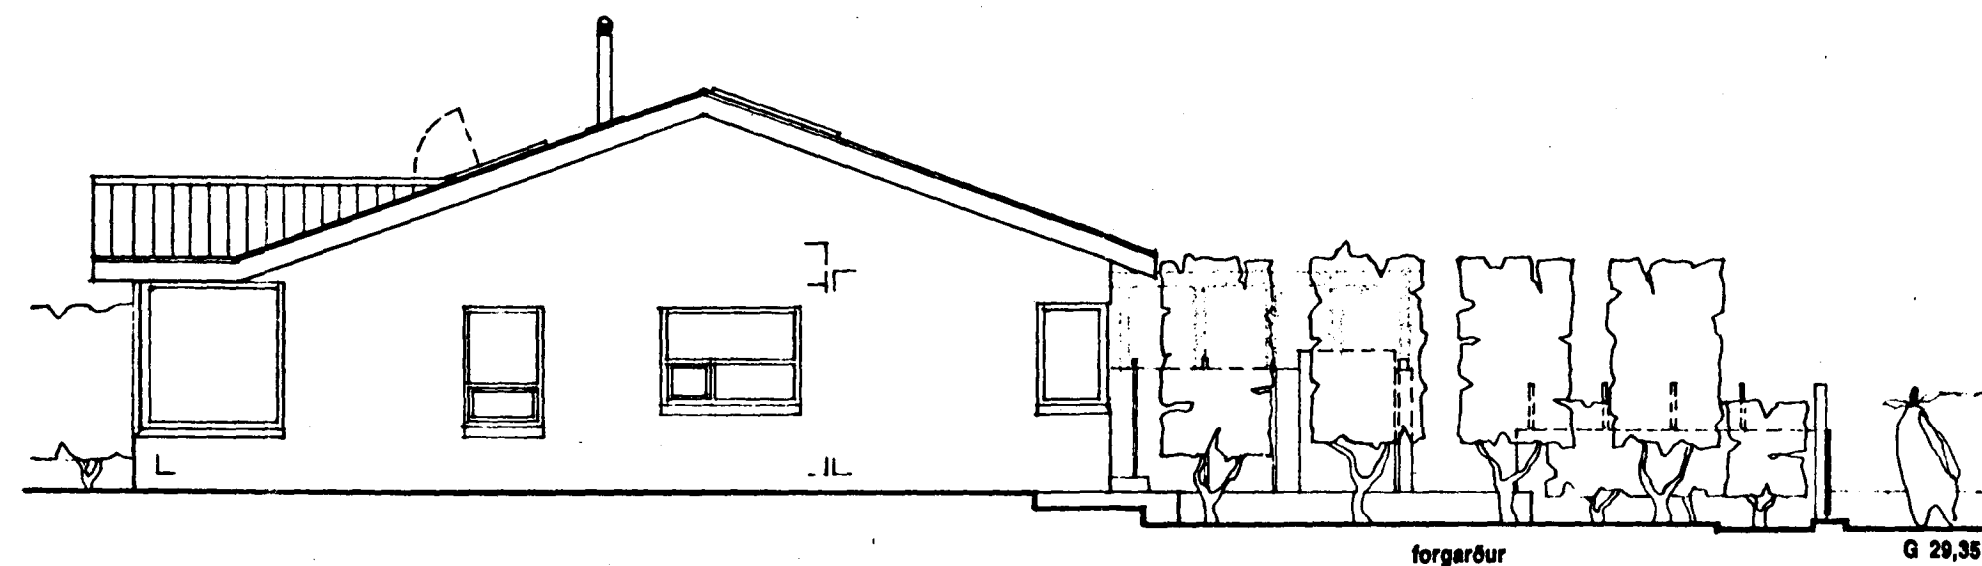


Samþykkt á fundi bygginga-  
nefndar þ. 10.18.1994



BYGGINGAFULLTRÚINN  
Í HAFNARFIRÐI

*Sigrún Halldóttir*

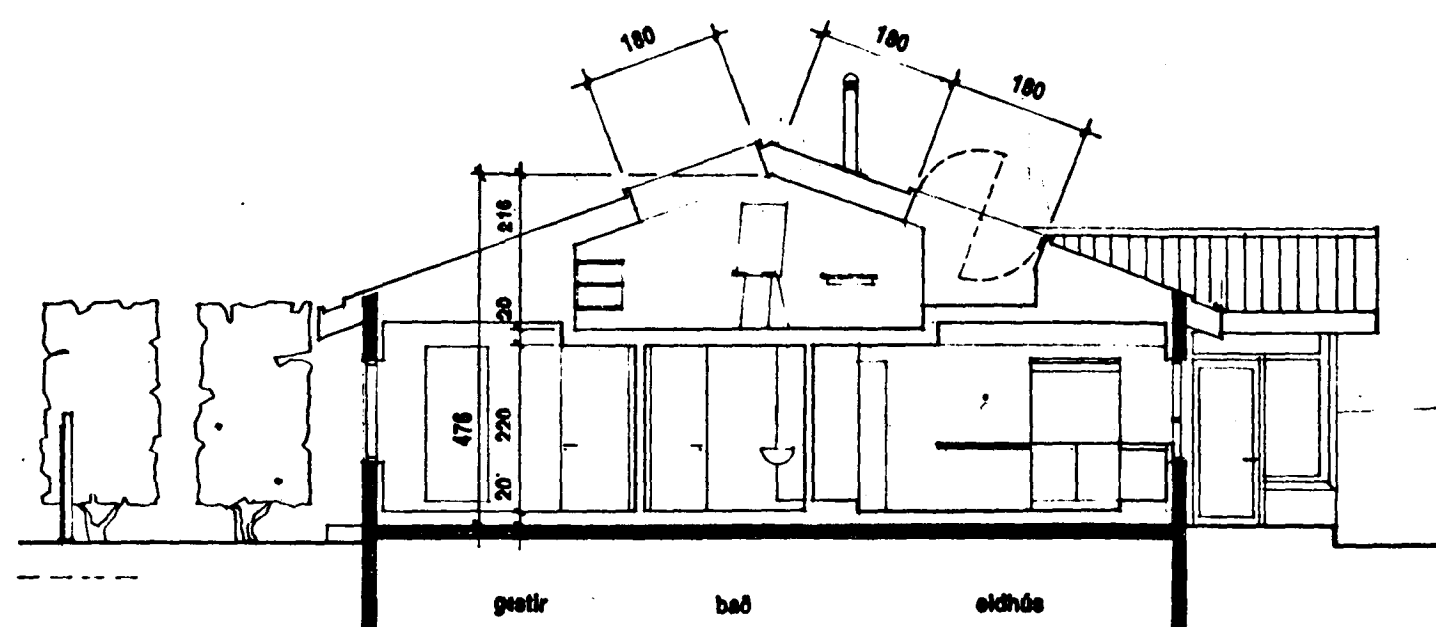

SNEIDING AA  
tifftopdf - www.rubissoftware.com - Demo Version

ÁSYND SUD AUSTUR

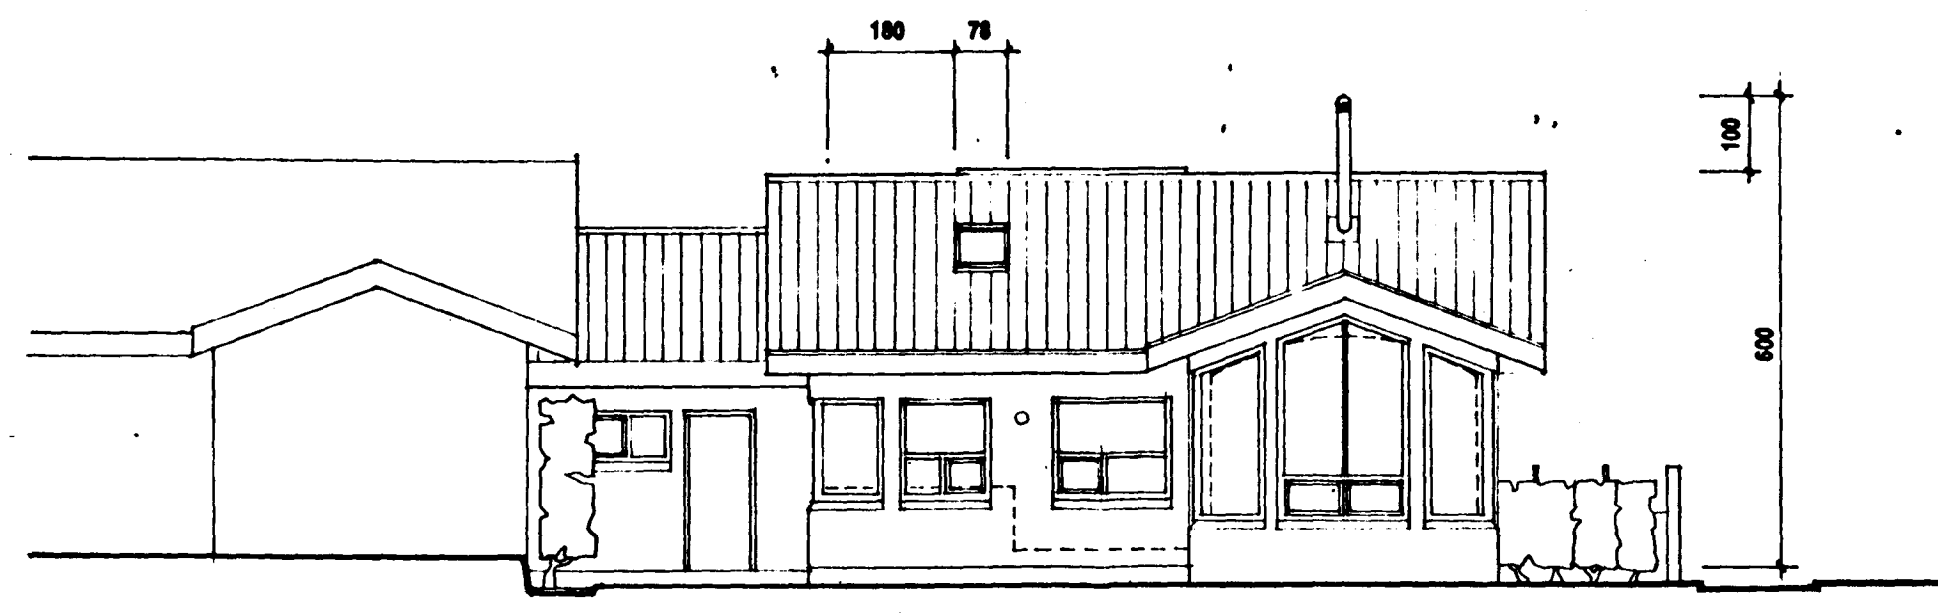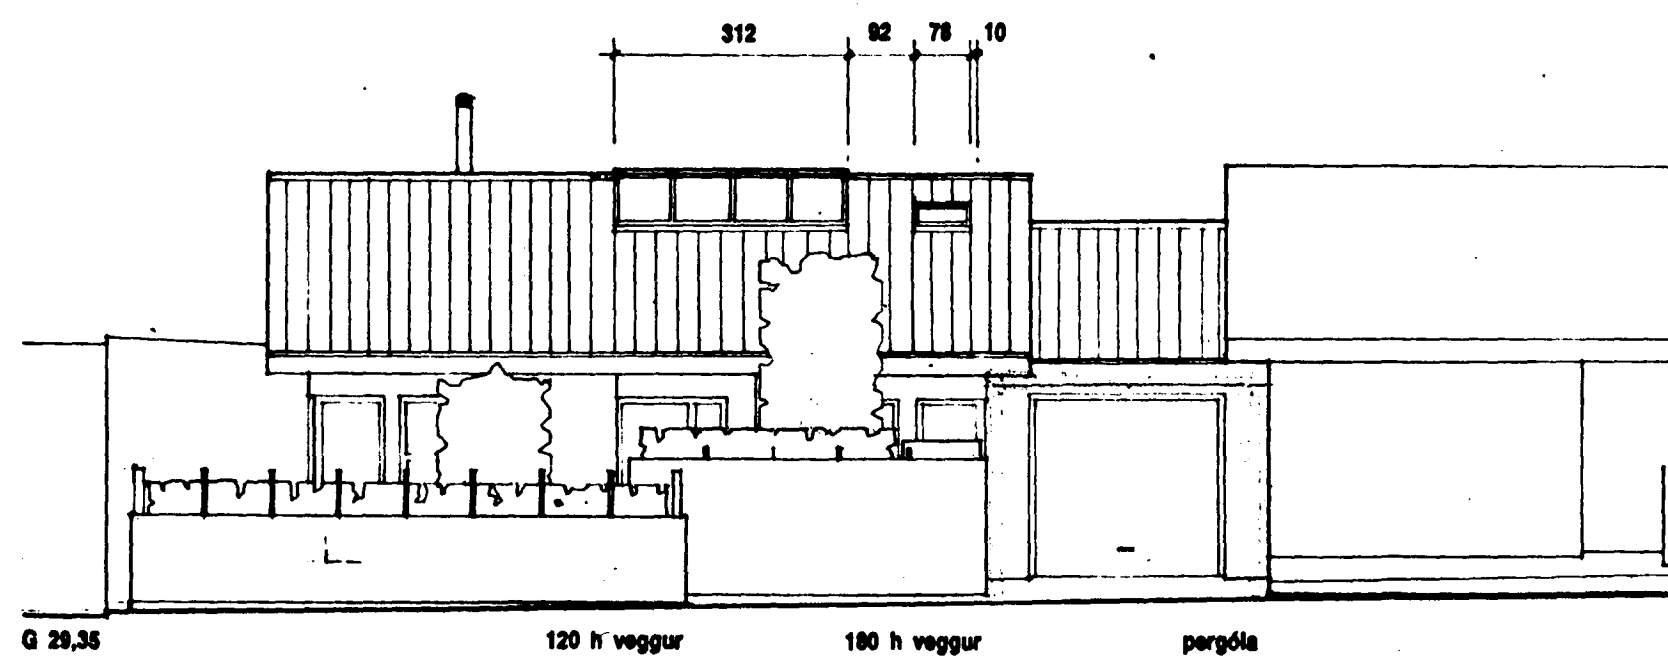

ÁSYND NORD AUSTUR

ÁSYND SUD VESTUR

*Hörður Rognvaldsson* *Sigrún Halldóttir* **A2**

HÖRÐUR RÖGNVALDSSON . SÆDÍS KARLSDÓTTIR  
BREYTINGAR Á BYGGINGARNEFNDARTEIKNINGUM ÚTHLÖÐ 7, HF  
MAY 11 1994

ÓLAFUR TR MATHIESEN + SIGURÐUR HALLDÓRSSON ARK FAÍ  
NORÐURSTÍG 3A . 101 REYKJAVÍK . Sími 17010 . FAX 21431