

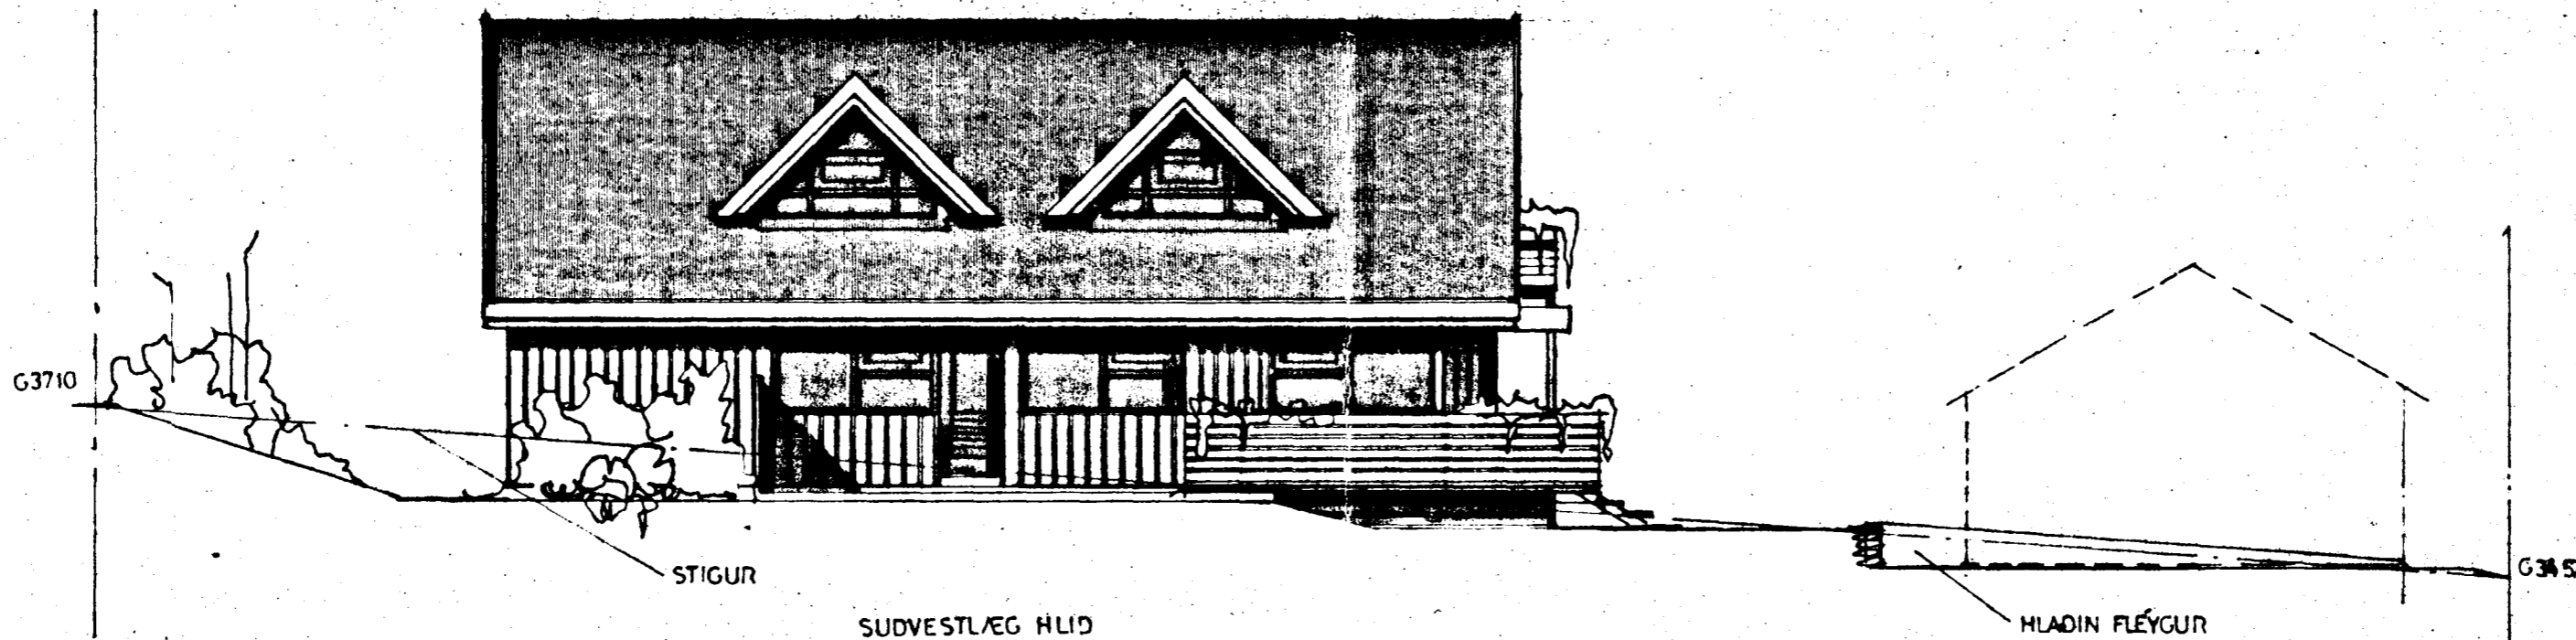
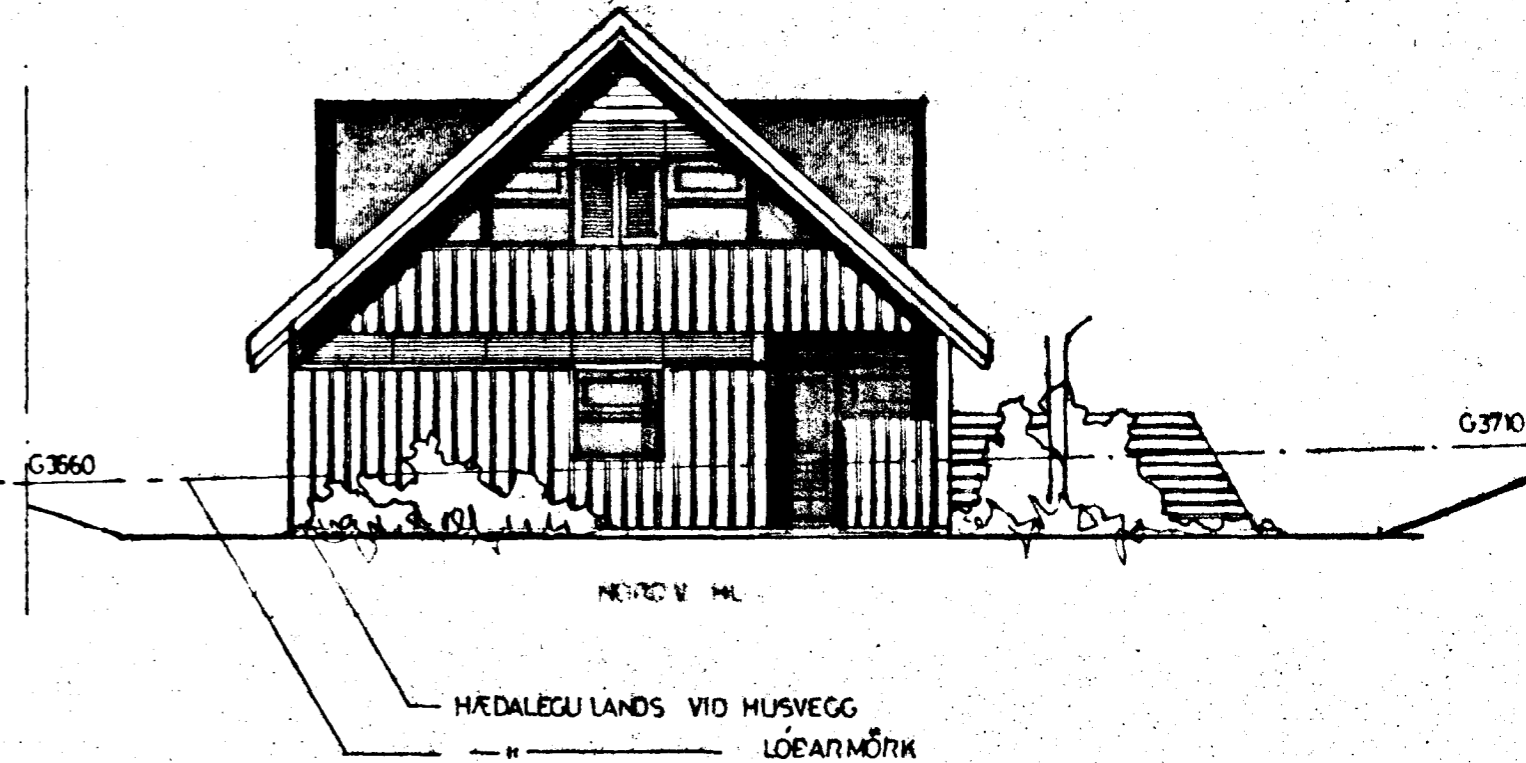
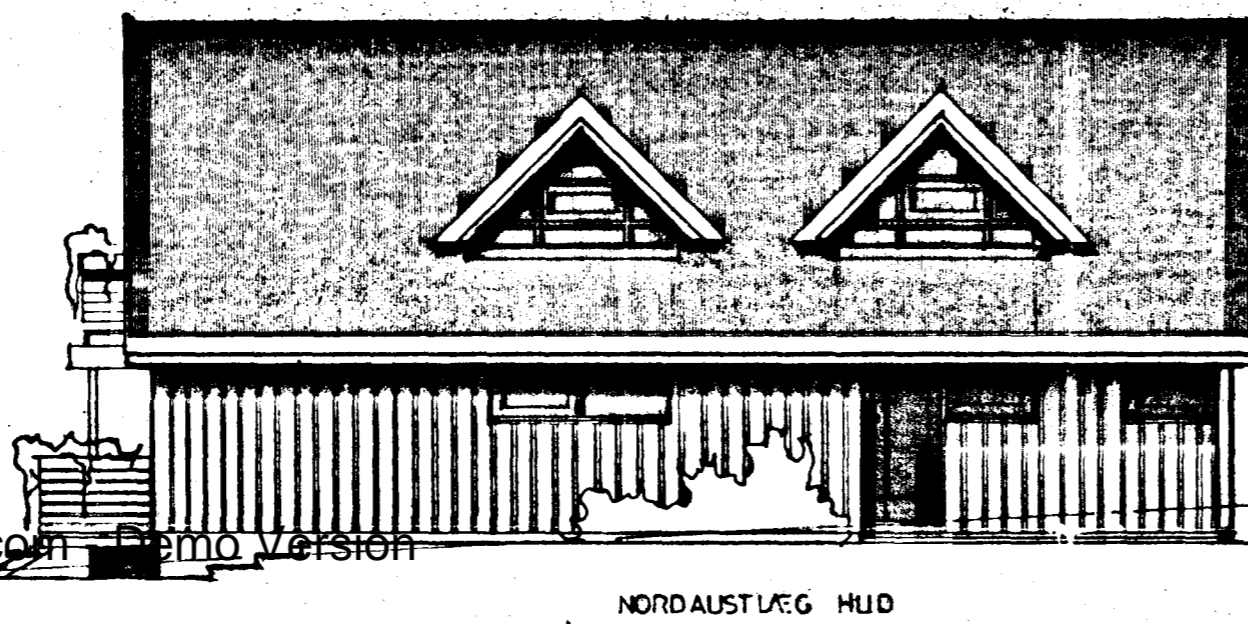


Samþykkt á fundi bygginga-  
nefndar þ. 28/7 1982  
BYGGINGAFULLTRÚINN  
Í HAFNARFIRÐI  
*[Signature]*

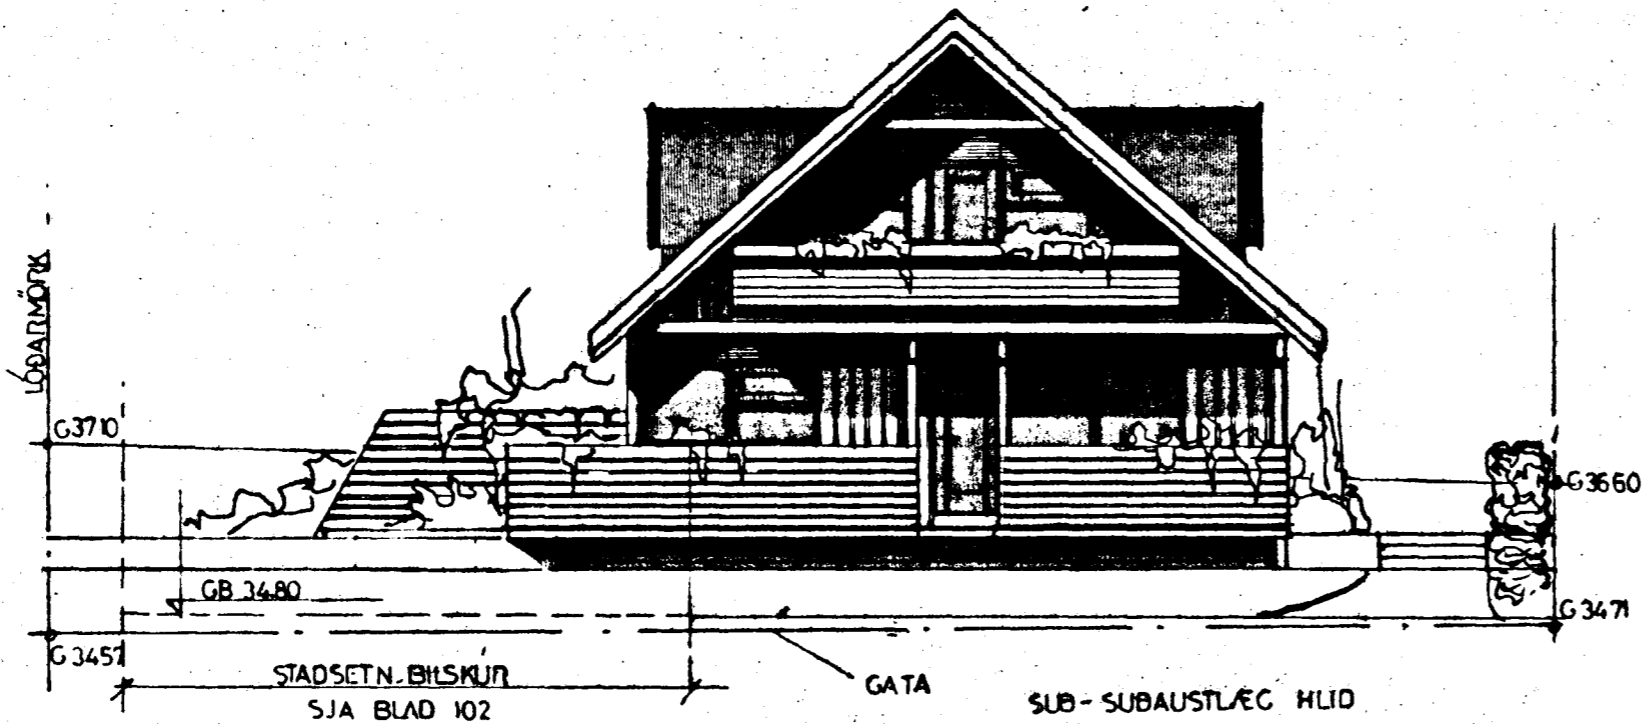

9030-0100 01

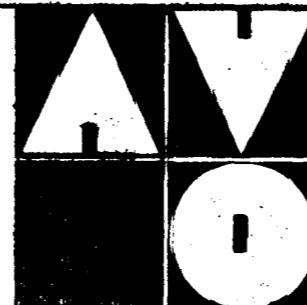

MÆLIKVI: 1:100	BREYTT:	VERKEFNI: EYOLFUR HARALDSSON VALLARBARD 10 HAFNARFIRÐI	VERK NR: 264
DAGS/TEIKNAD: JULI 82 AVO	SIGN: <i>[Signature]</i>	TEIKNING: UTLIT	TEIKN. NR: 101
HÖNNUN: TEIKNISTOFAN AVO. A. VIDAR OLSEN TFR. BORGARTÚNI 18 RVK. S. 11880			