
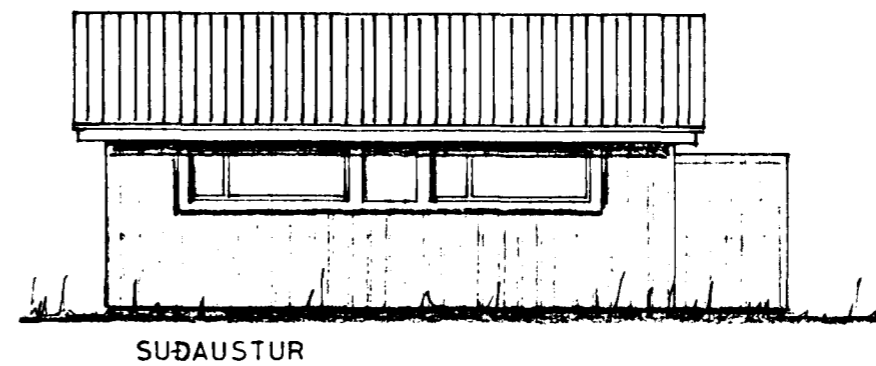
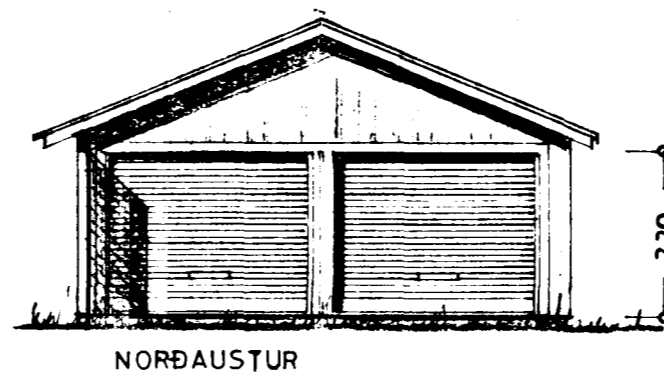
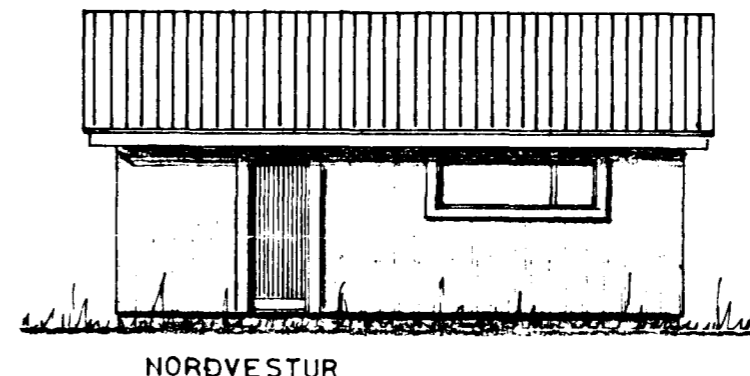
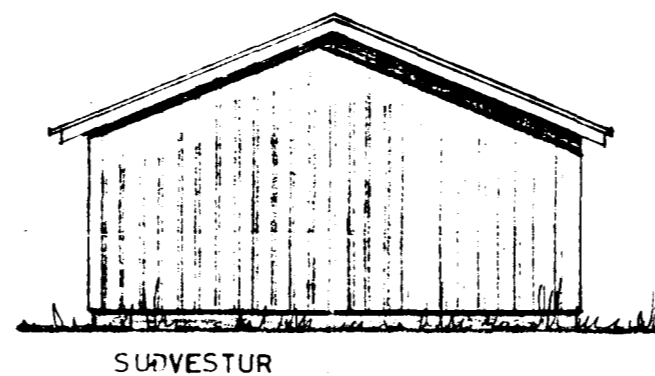
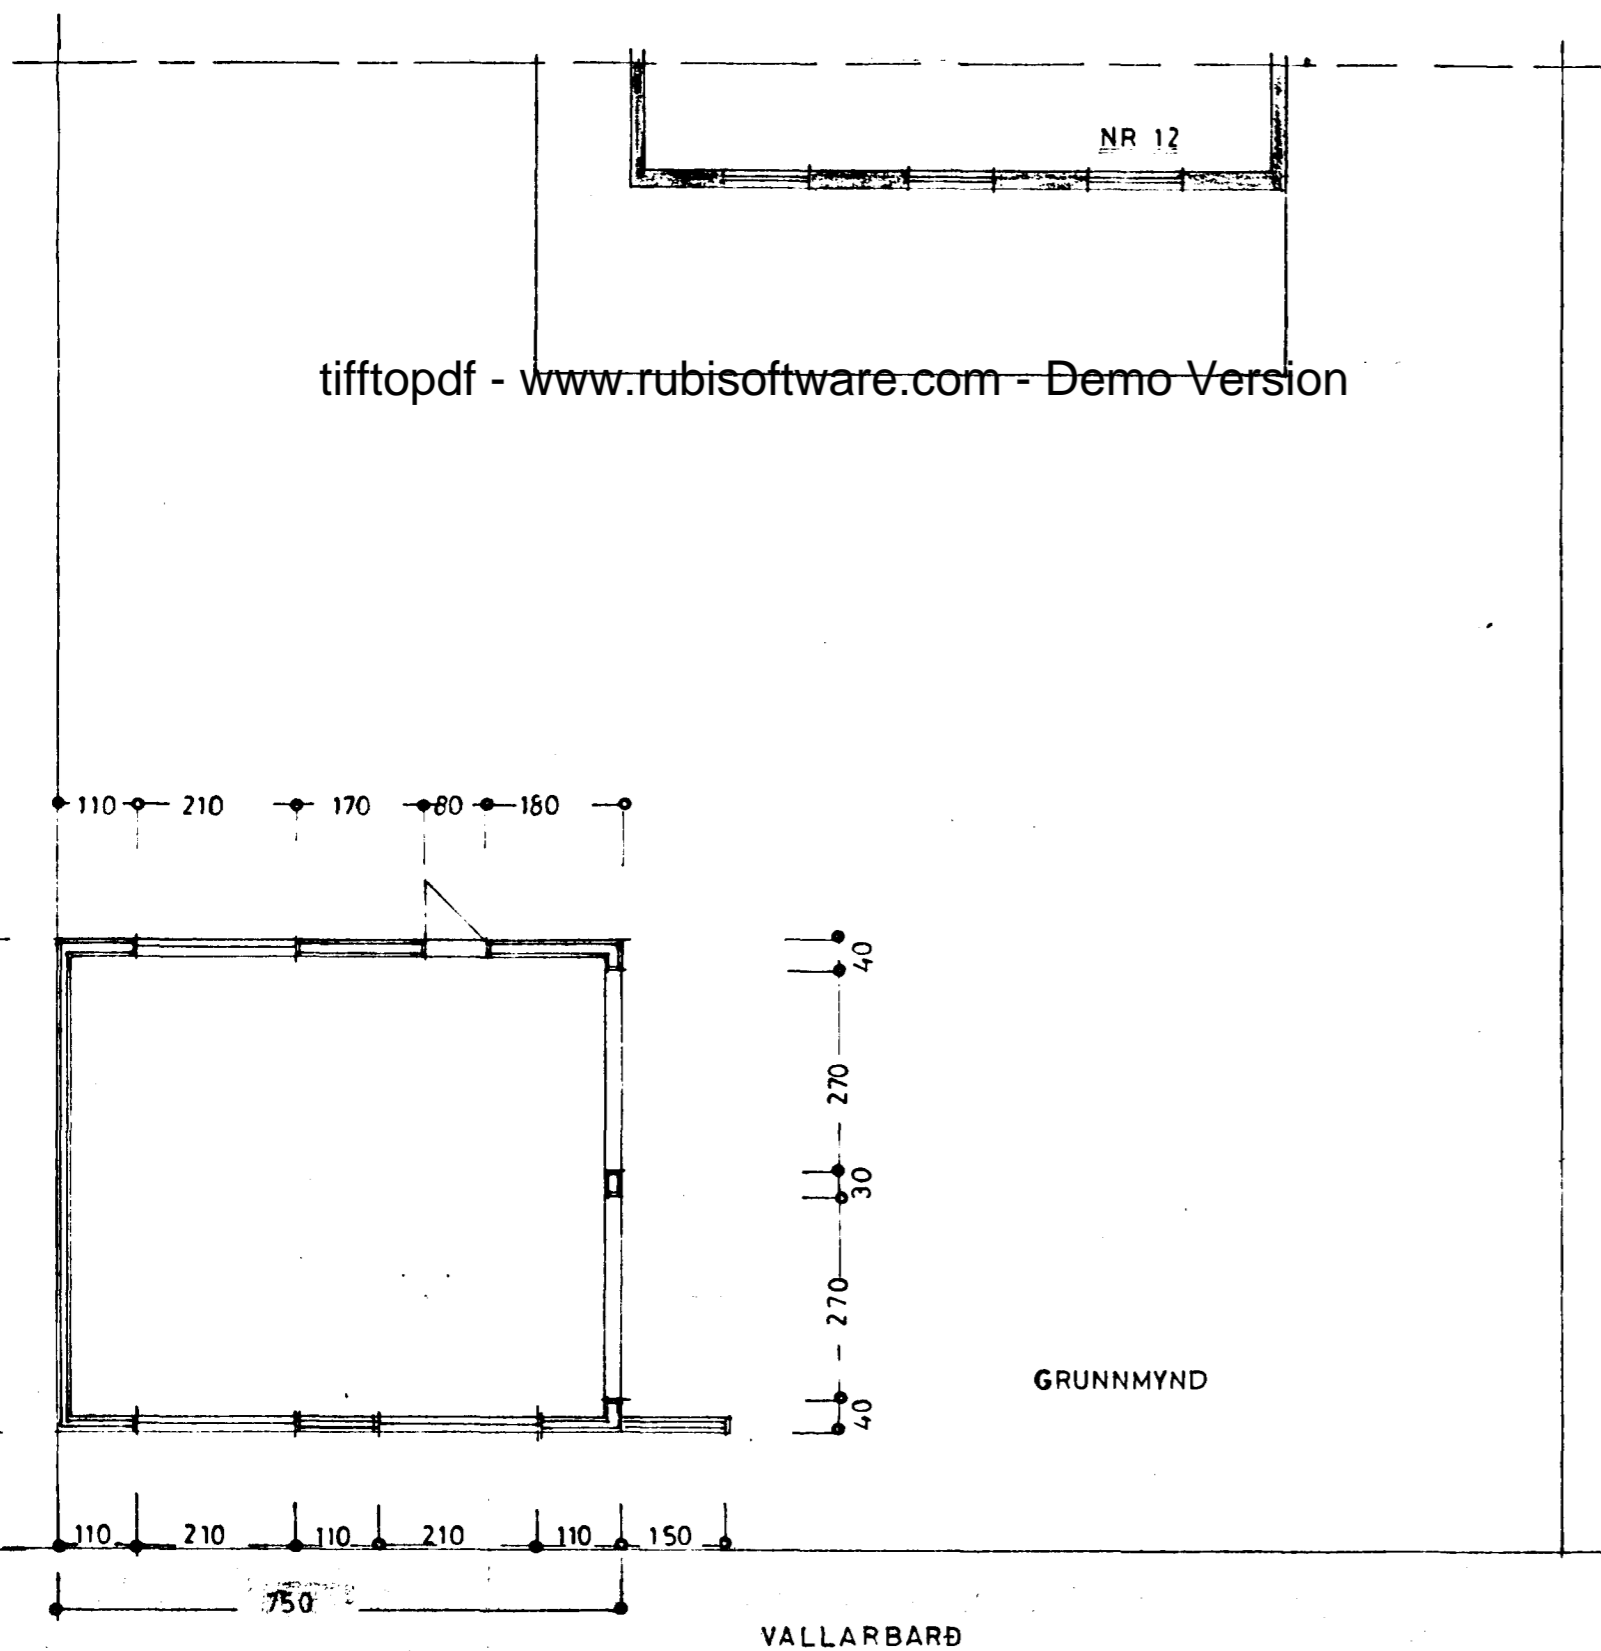
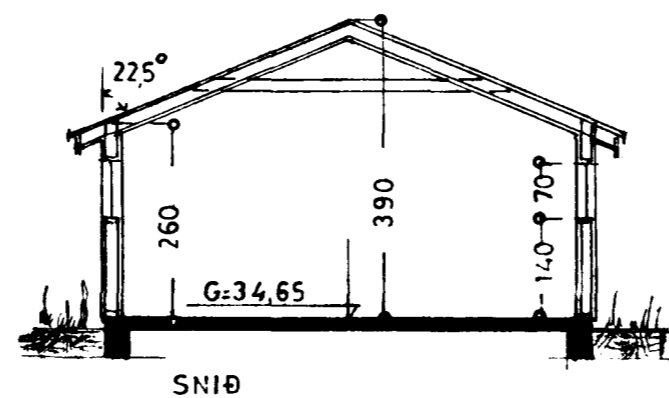


Ser. Númer 6 fundi bygginga-
 nefndar nr 22/5 1985
 BYGGINGARFRÖÐSÖKN
 Í HAFNARSTÍÐ
Skirjan Skutsson

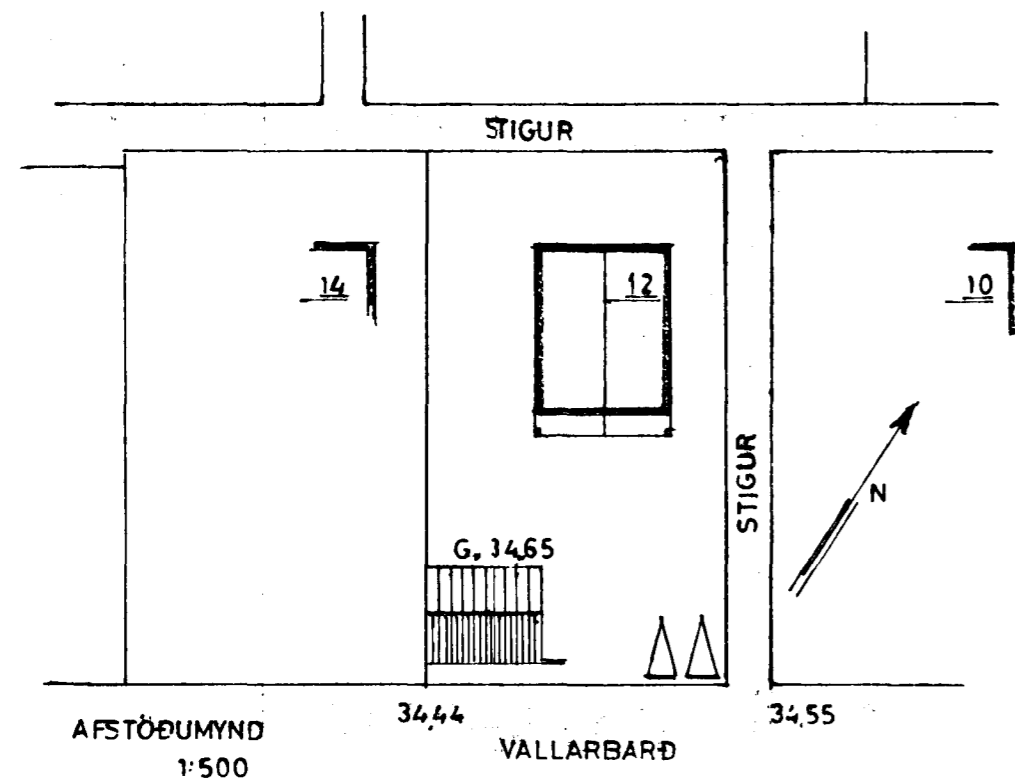

STÆRD: $48,8 \text{ m}^2, 158 \text{ m}^3$

VALLARBARD NR 12	
<u>BILGEYMSLA</u>	
ÓTLIT	}
GRUNNMYND	
SNID	
AFSTÖÐUMYND	1:500
Háttaðir og máti 1985 <i>[Signature]</i>	