




A—

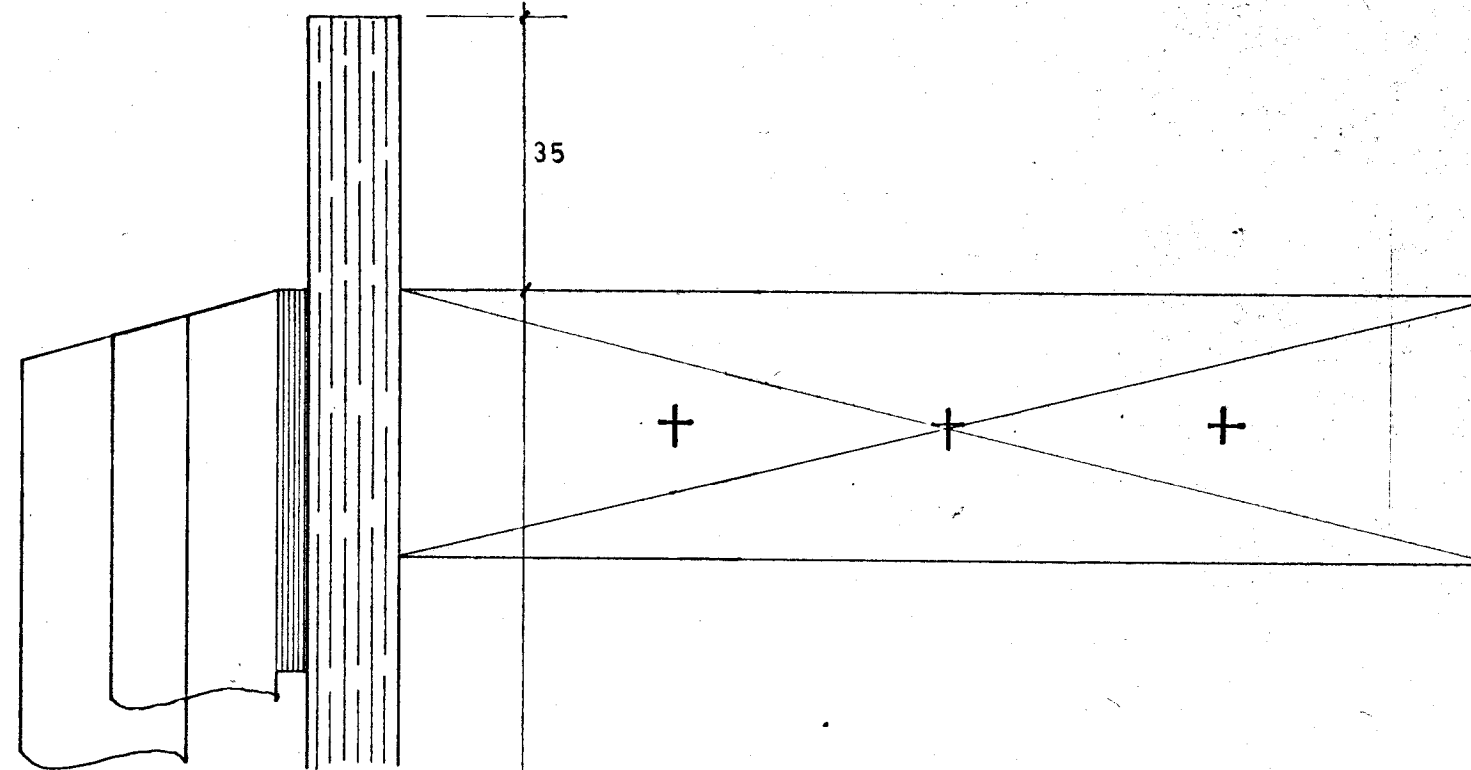

B—

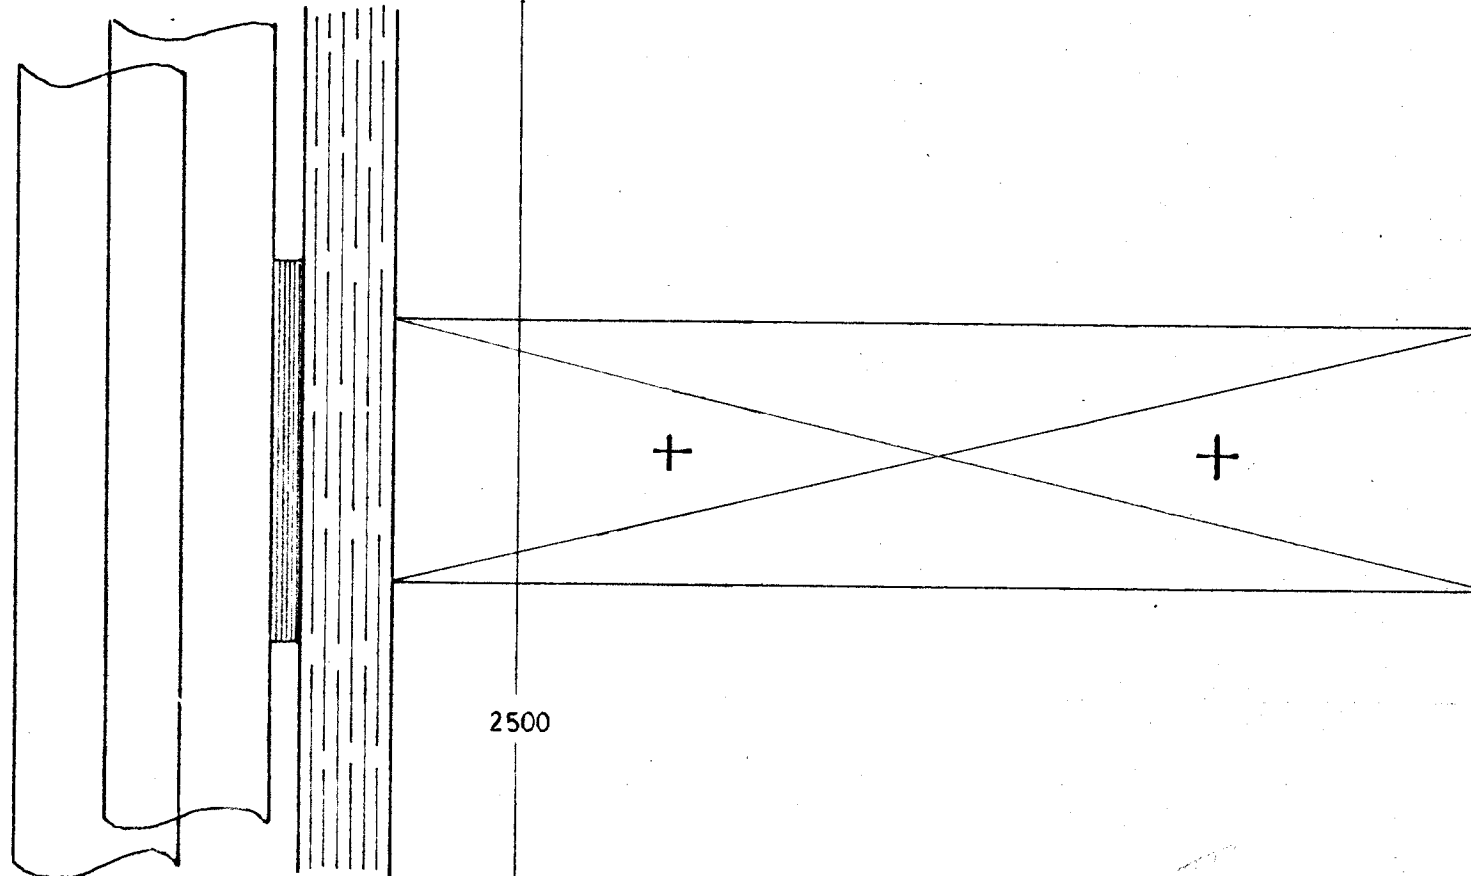

C—

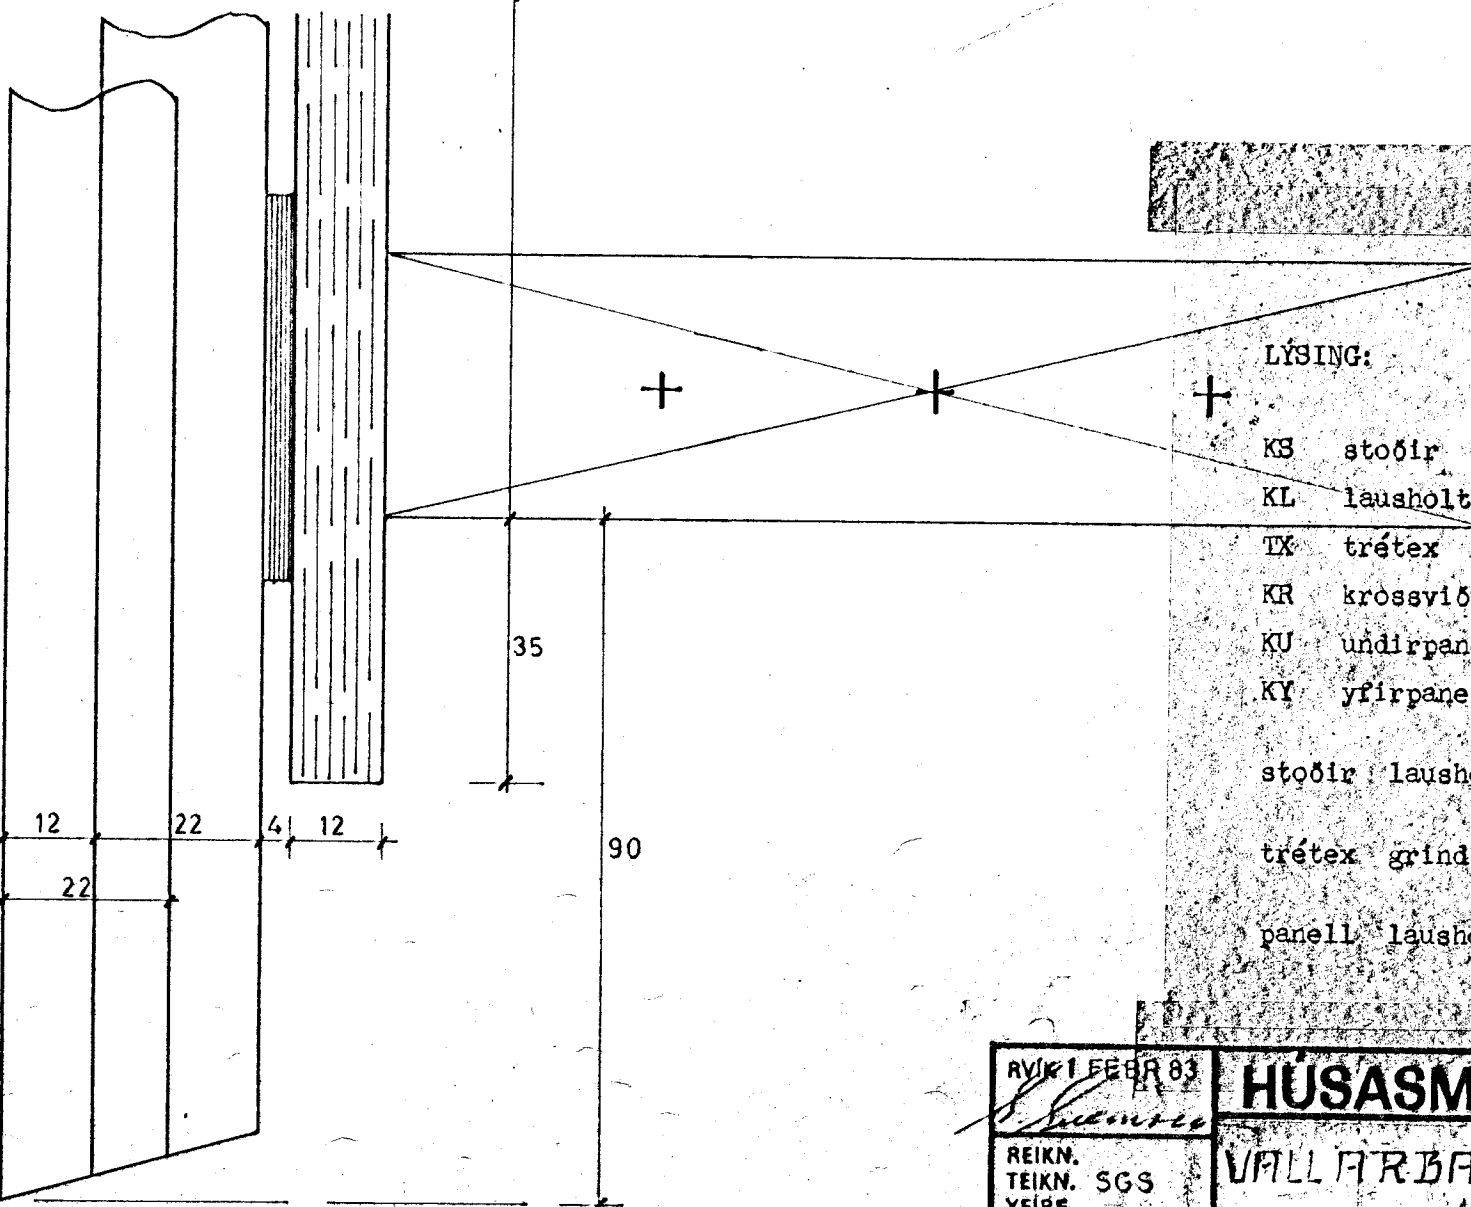

27. apríl 1984

LÝSING:

KS	stoðir	45 x 145 x 2500	mm	2	stk
KL	lausholt	35 x 145 x 1108		5	
TX	trétex	12 x 1194 x 2570		1	
KR	krossviður	4 x 50 x 1108		5	
KU	undirpanell	22 x 120 x 2537		6	
KY	yfirpanell	22 x 120 x 2537		5	

stoðir lausholt: 4x100 mm skrufur 2 og 3 stk pr enda
 stór. teikn. 24 stk pr ein.
 trétex grind: snertifléfir grindar límbornir
 40 mm hefti á 100 mm 100-110 stk pr ein.
 panell lausholt: 75 mm hefti 3 stk pr borð á lausholt
 110 stk pr ein.

RVIR 1 FEBR 83	HUSASMÍÐJAN	H. SOÐAVOGI 3-B, RVÍK, SÍMI 84599	GERÐ NR.
REIKN. TEIKN. SGS	VALLARÞARÐ 19. HAFNARF.	FÍFUHVAMMI KÓPÁV. SÍMI 43821	VERK NR.
MÆLIKV.	13		T. 745
T: 10:1	TE 12	TIMBUREINING	TEIKN NR.