


TENGIMYND MÆLA

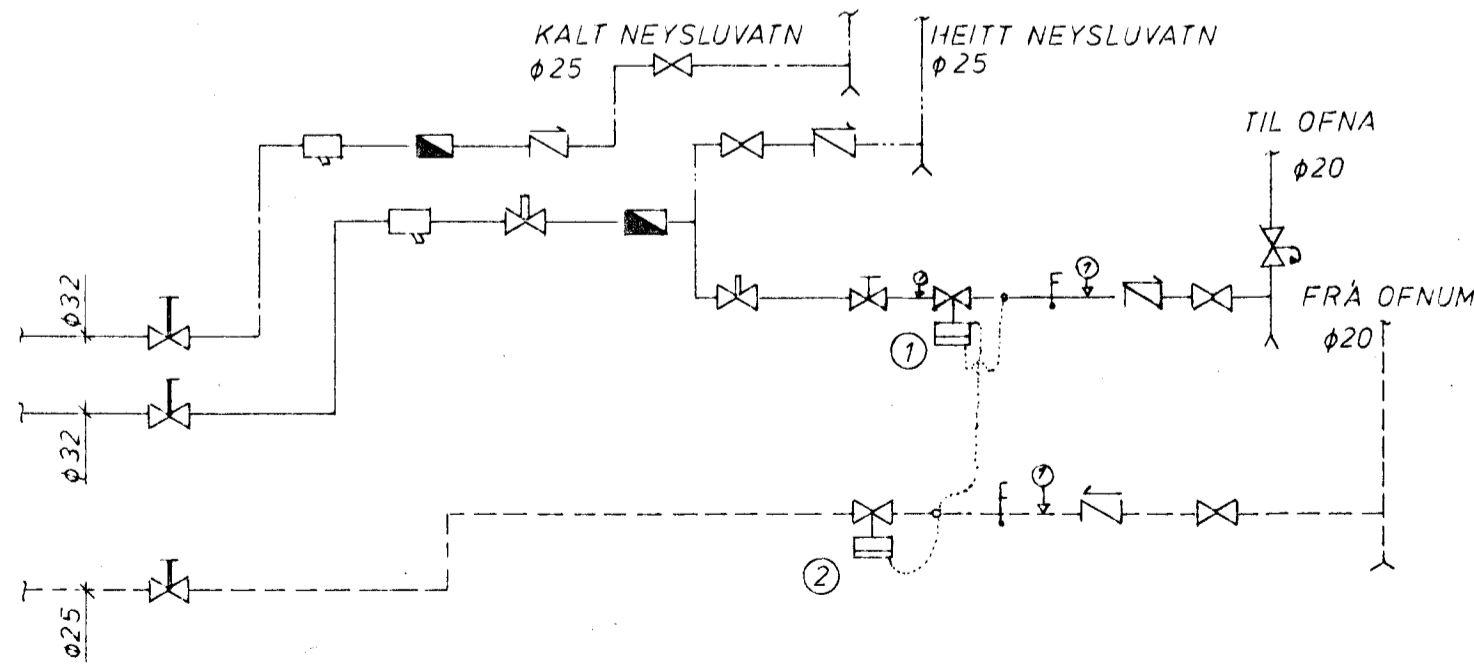

- 1. DANFOSS AVD-DA EDA AVDL
- 2. DANFOSS AVD-RA

ATHS.

SKÝRINGAR ERU Á BLADI 201

Br.	Dags.	Breyting varðar
<b>Verkfræðipjónusta</b> <b>Guðmundar Óskarssonar</b> Ráðgefandi verkfræðingar Skipholt 19 Reykjavík Sími 15945		
<b>VALLAR BARD 14, HAFNARF.</b>		
RÚMMYND HITLAGNA Reykjavík: APRIL 1983		
Teikn: VKO	Kvarði:	
Reikn: 6I	Verk nr.	Bl. nr.
Yfirt:		
Samb:	5B.2v.48	232