


Samþykkt á fundi bygginga-
nefndar þ. 26/11 1983
BYGGINGAFULLTRÚINN
Í HAFNARFIRÐI

*Ákveðin um bils. þreda
5. líj.*

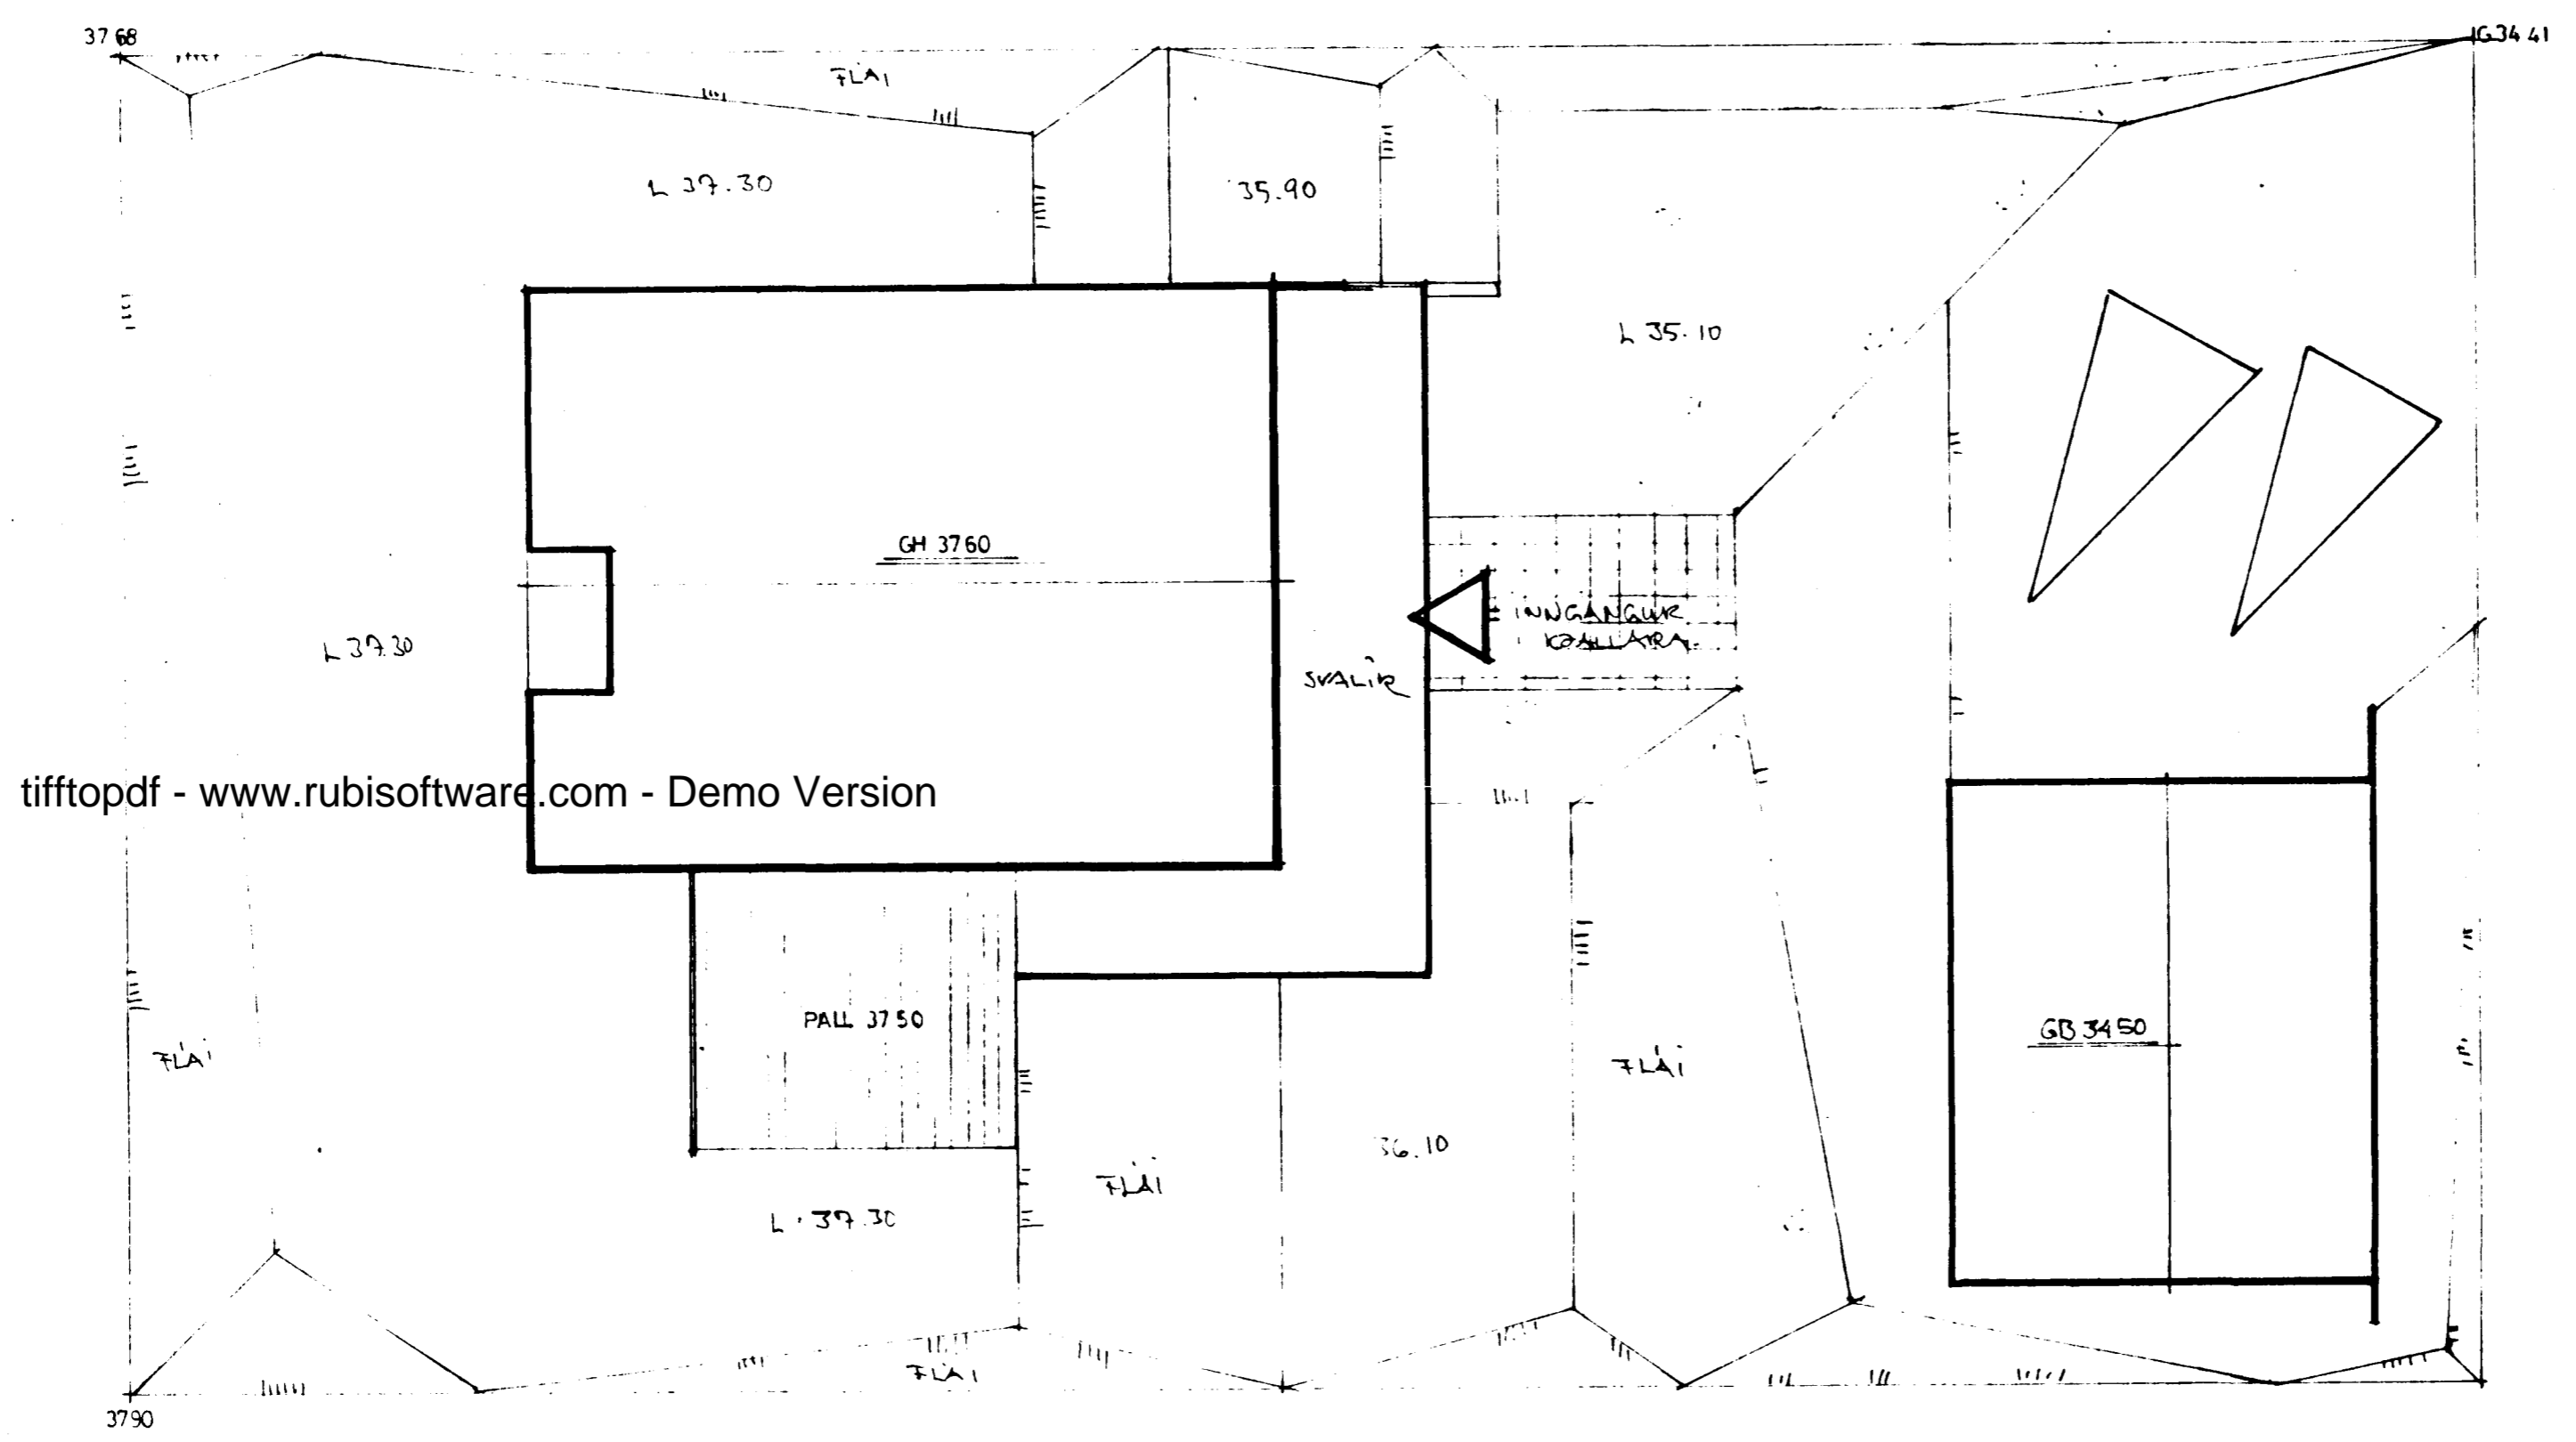

tifftopdf - www.rubissoftware.com - Demo Version

MAX HALLI LANDS 45° (1:1)
L: LANGHÆÐ

9030-0140 . 01
. 02

	MÆLIKV. 1:100	BREYTT.	VERKEFNI: VALGARÐUR ÁRNASSON VALLARBAÐ 14 HAFNARFIRÐI	VERK NR. 274
	DAGS/TEIKNAD. DES 82 AVO	SIGN. <i>A. Vidar Olsen</i>	TEIKNING LÖBARMYND	TEIKN NR. 103
HÖNNUN TEIKNISTOFAN AVO A. VIDAR OLSEN TFR. BORGARTÚNI 18 RVK. S 11880				