

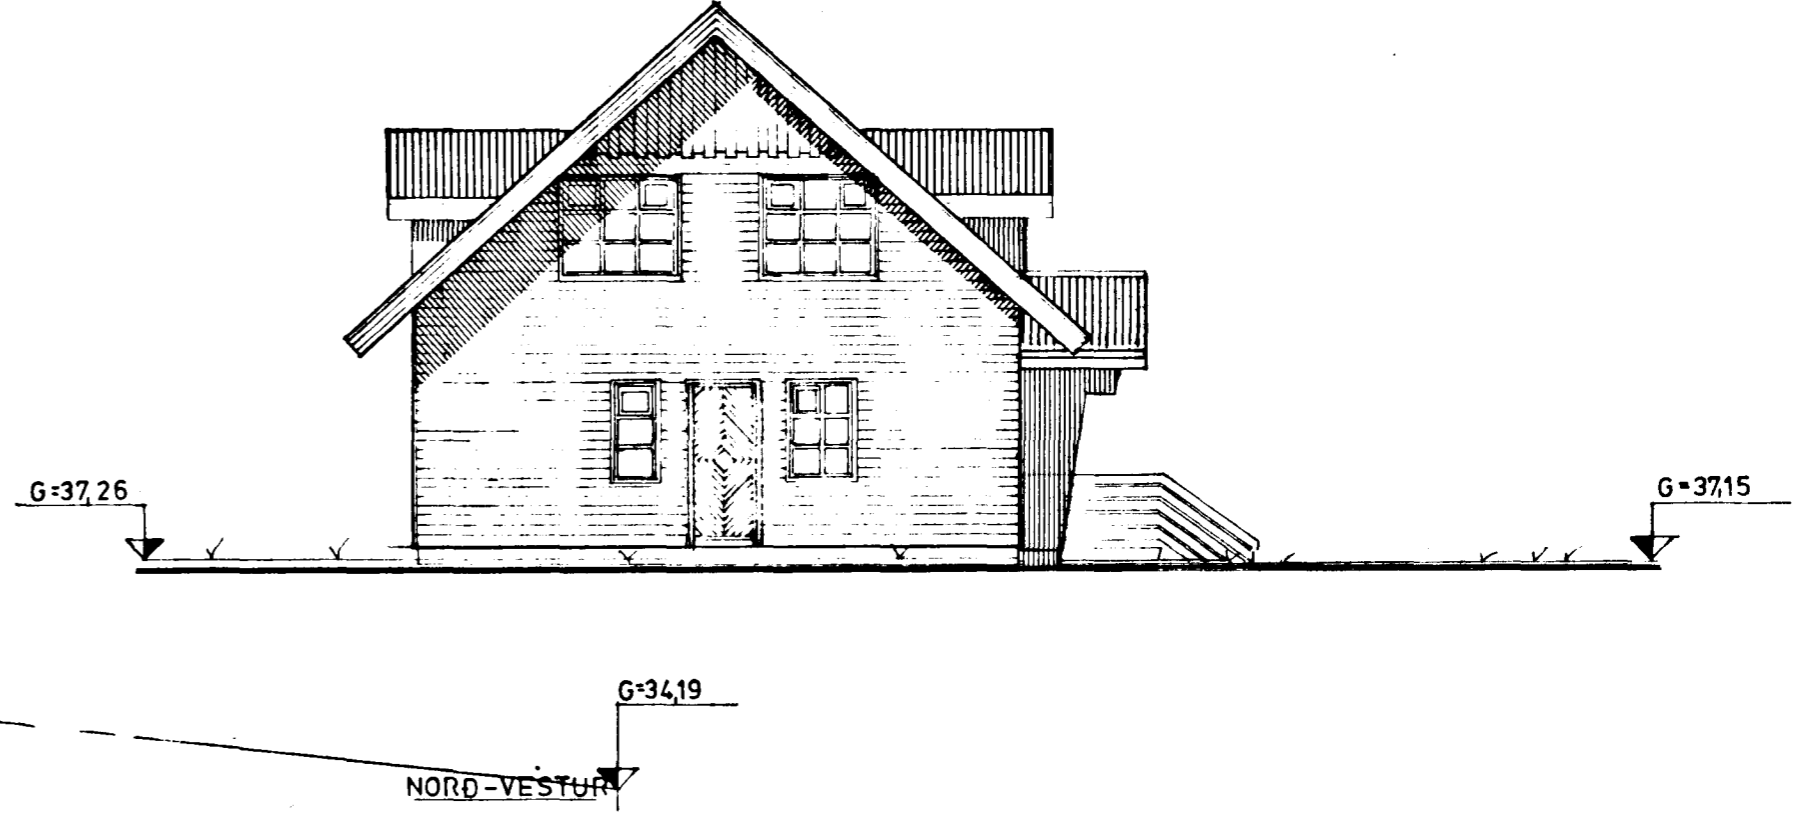
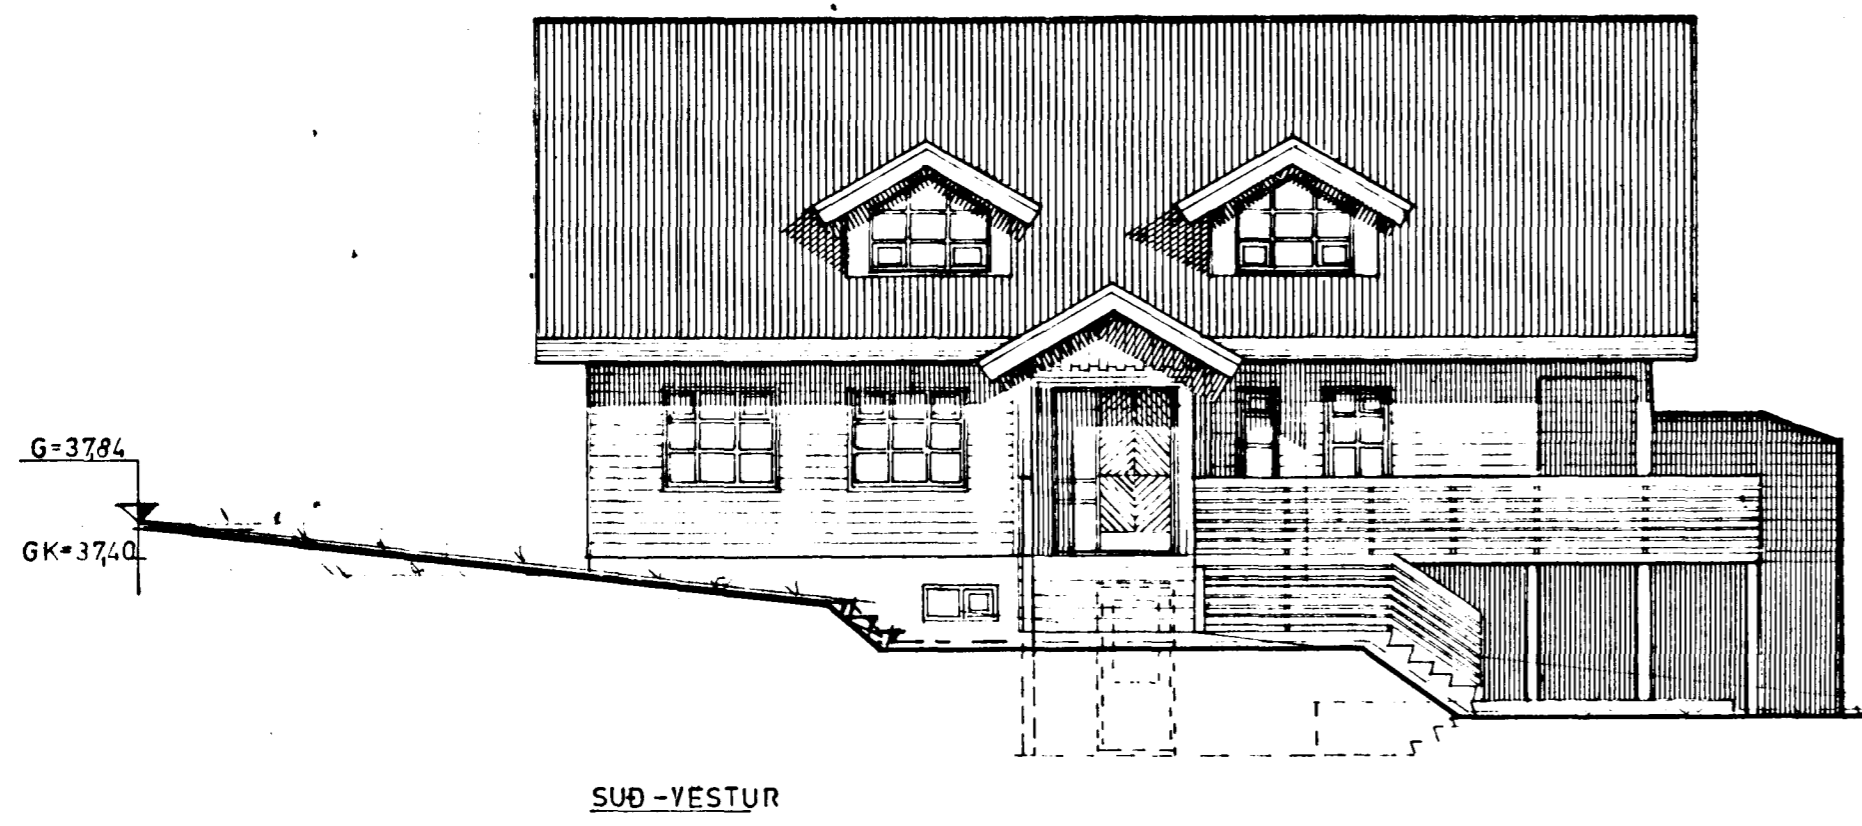



Samþykkt á fundi bygginga-
nefndar þ. 28. 9. 1983
BYGGINGAFULLTRÚÐ-N
Í HAFNARFIRÐI
E. Gunnarsson

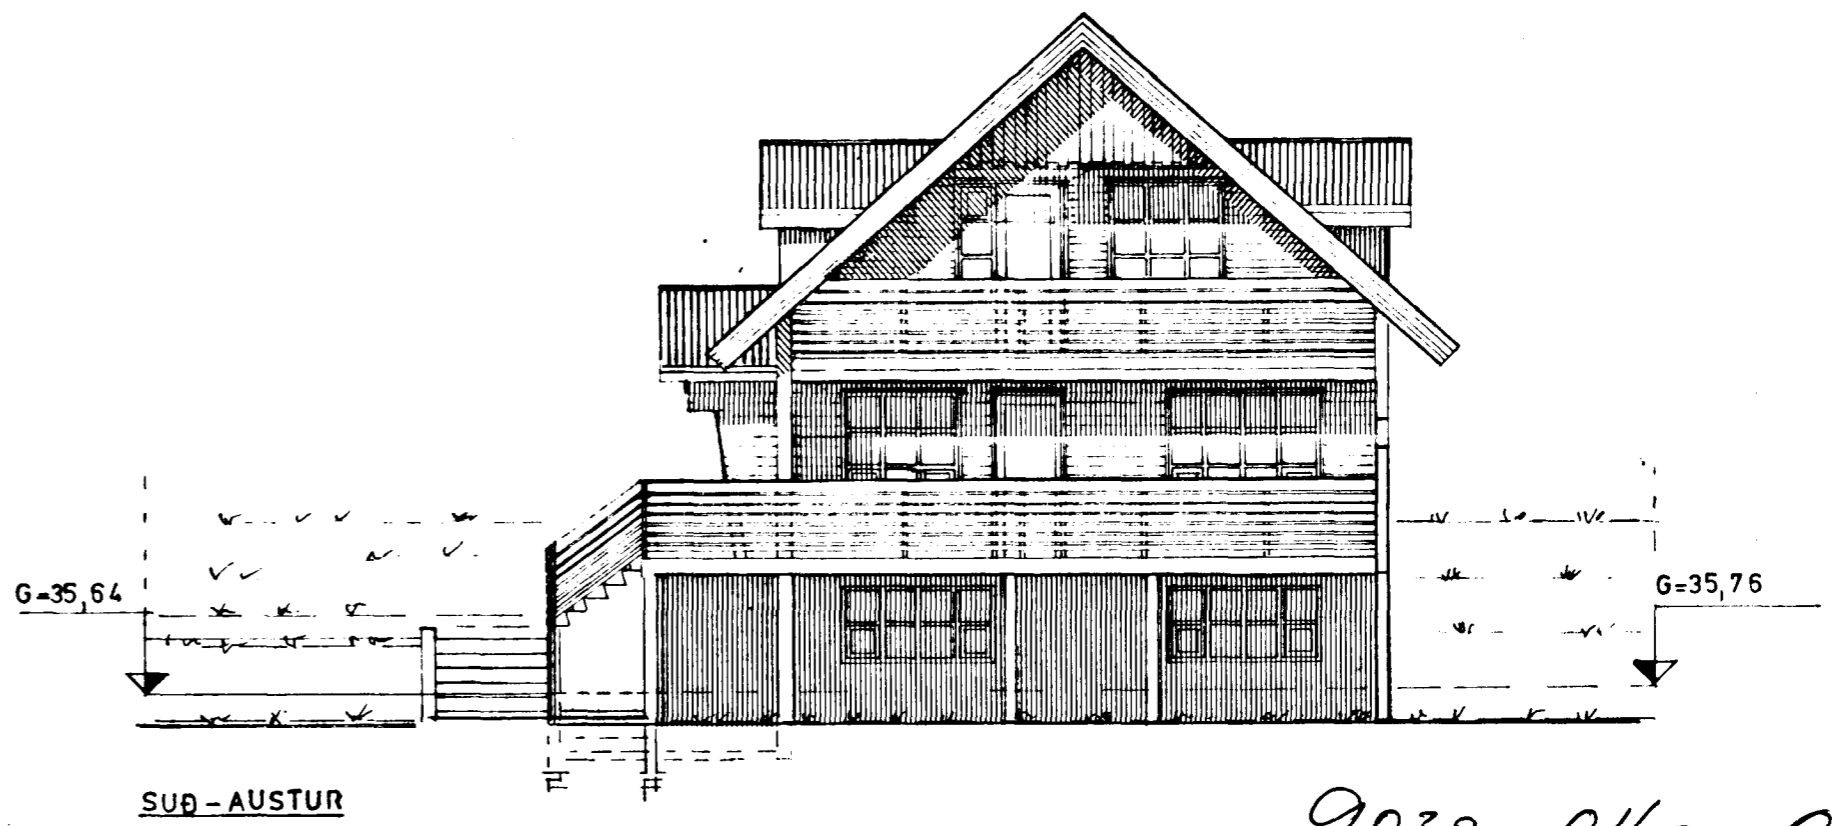

tifftopdf - www.rubissoftware.com - Demo Version

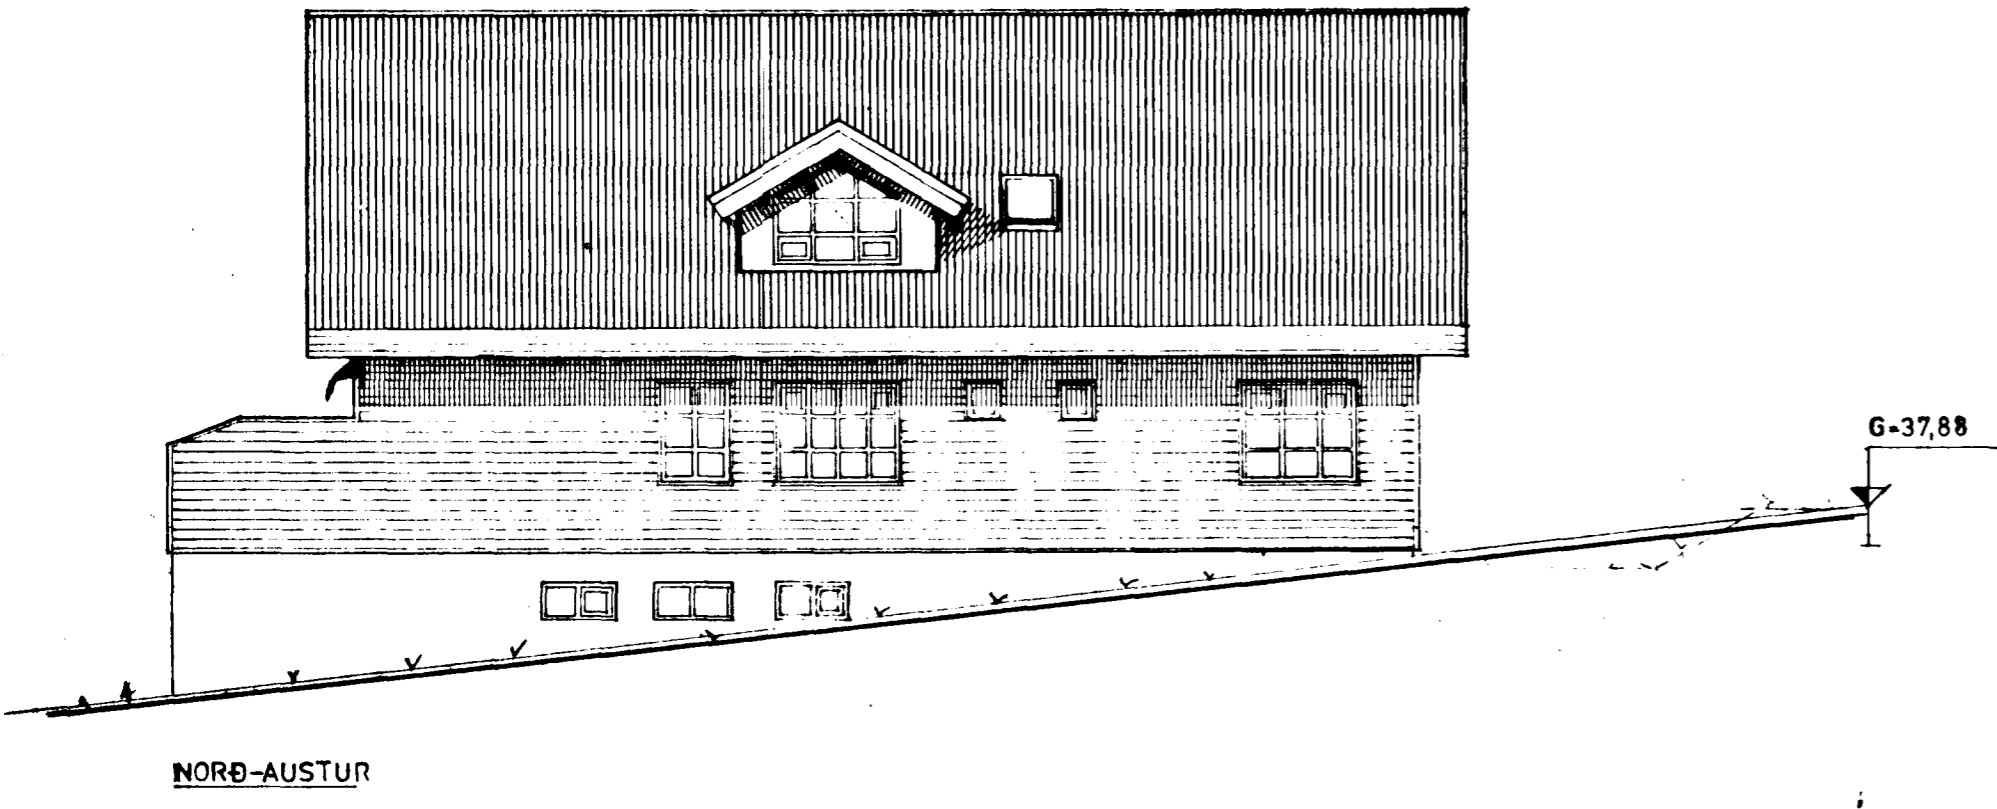

9030-0160-01

TEIKNISTOFAN  KVARDI	VERKEFNI VALLARBARÐ 16 HAFNARFIRÐI	KVARDI 1:100	VERK NR. 8355
	HEITI ÚTILTSMYNDIR	DAGS. SEPT. 83	TÝPA NR.
		HÖNNUN GG	TEIKN. NR.
		TEIKN. GG. B.M.	

Bólholt 6, 3.h. Reykjavík Sími (91) 82414

Eiðil Gunnarsson

 G. Gunnarsson, a.p.f.