


GRUNNMÝND • 1:50

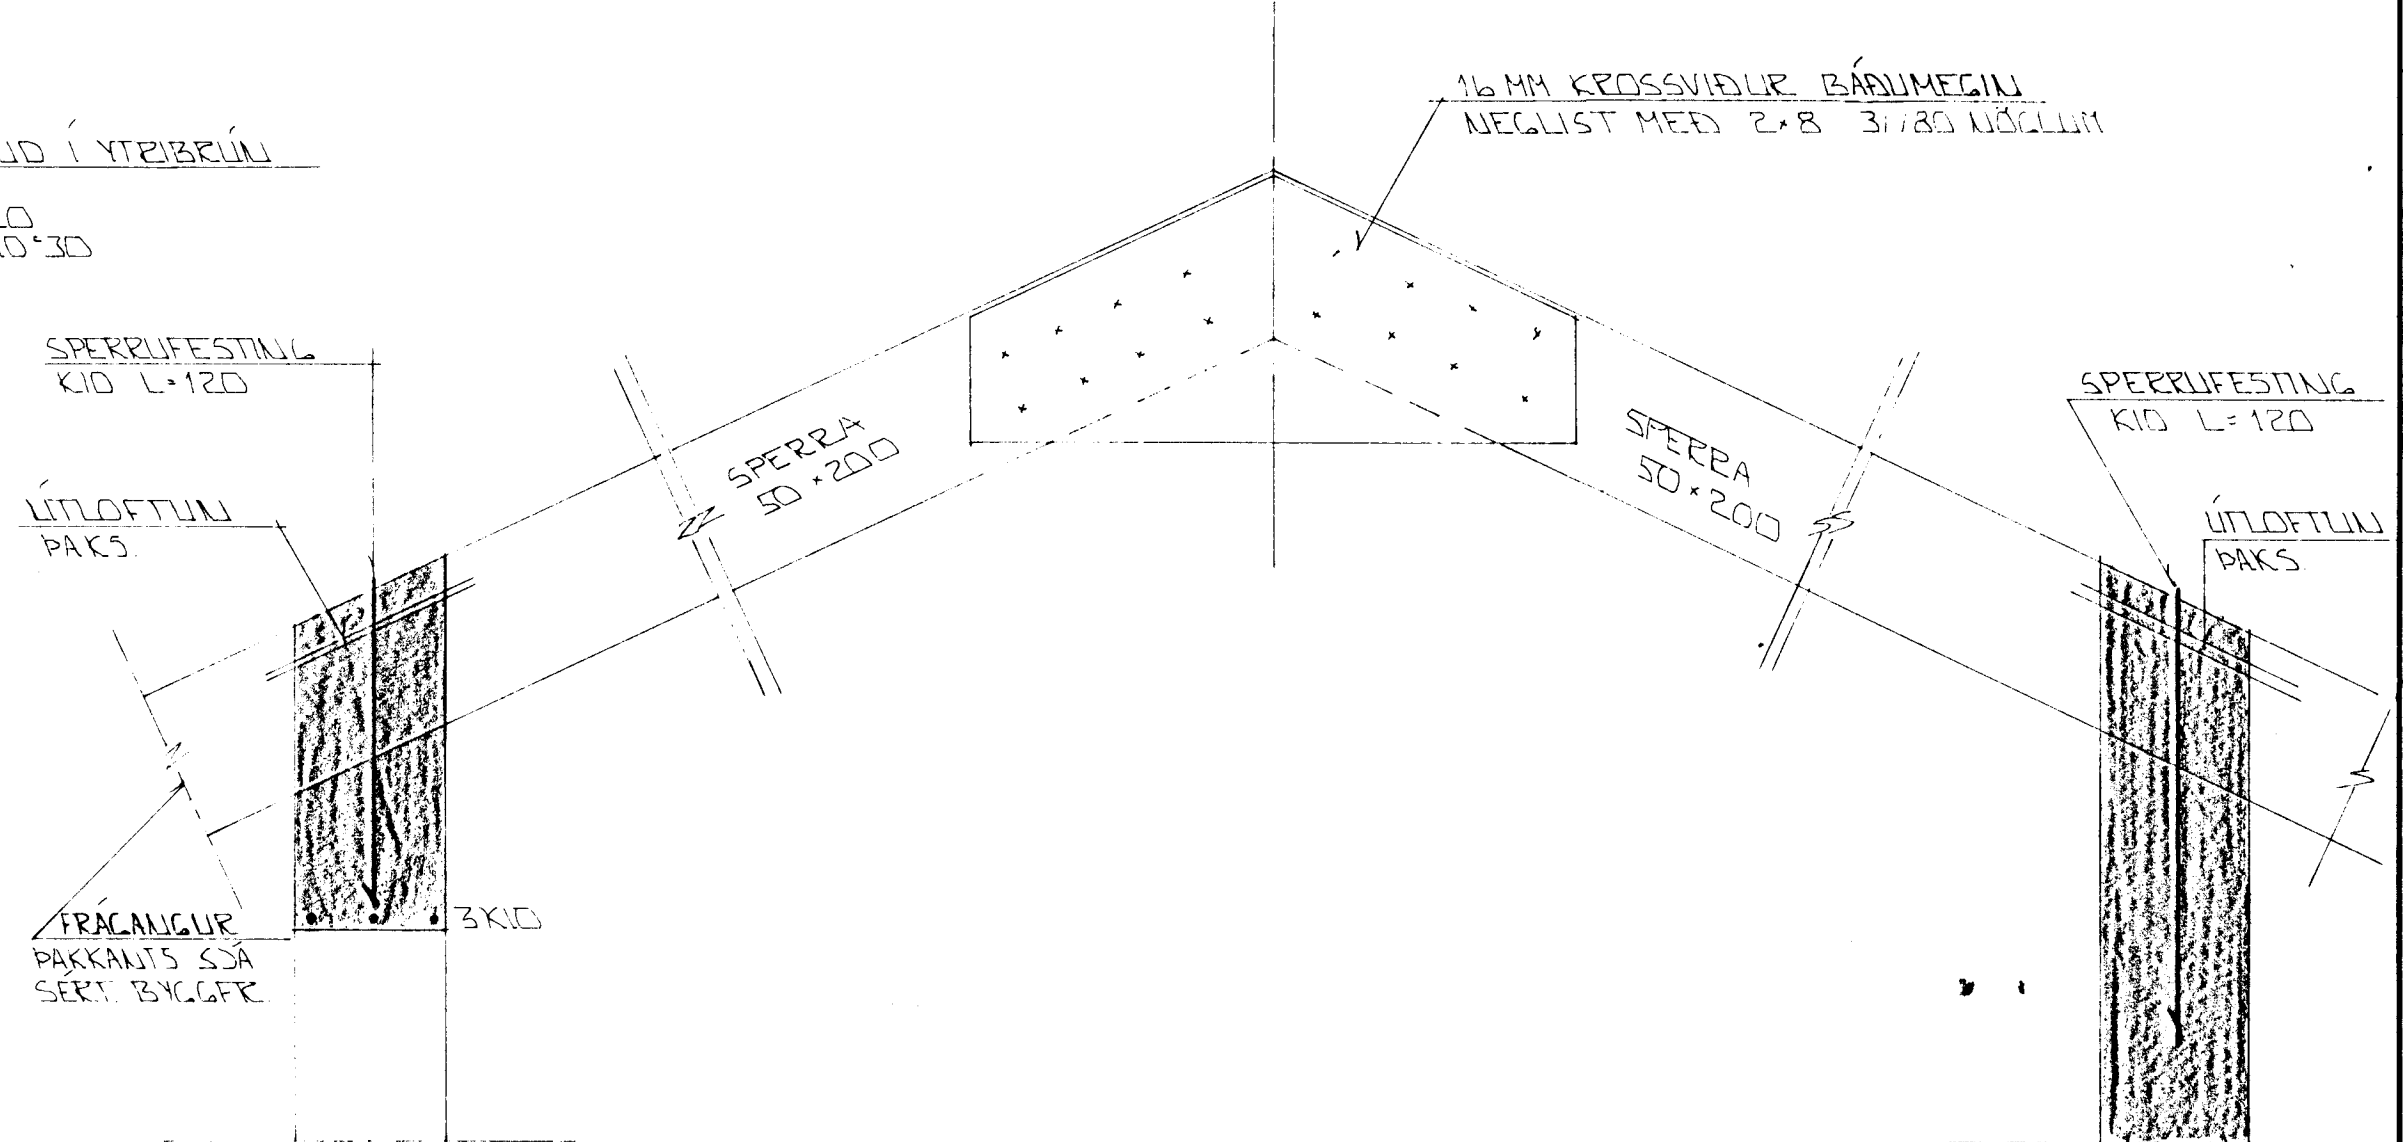

SNID 3-3 • 1:10

Byggingafræðingur  
Afgreitt þann  
05 JUNI 1996  
Sigurður Halldórsson

<p>STÆYPA:</p> <p>S &gt; 250</p> <p>VS ≤ 0.5</p> <p>LOFT ≥ 6%</p> <p>SEMENT ≥ 300 KG/M<sup>3</sup></p>
--

SKÝRINGAR

ALMEINAR SKÝRINGAR SÁ BL. NR. 1-01.

BR. NR.	DAGS	EDLI ISREYTINGAR	SIGN.
			DAGS JÚLÍ '91
VALLARBARD 18 HAFNARFIRÐI			HANNA B
BENDING VEGGJA - ÞAKVIRKI OG SNID			TEIKNAD
MELIKV. • 1:50 • 1:10			VERK NR. 9135
SIGURÐUR ÞORLEIFSSON TÆKNIFRÆÐINGUR F.T.F.I.			BLADNR. 1-04
STRANDGÖTU 11 HAFNARFIRÐI SÍMI 54751/54255			