



VALLARÐARÐ 18.

Samþykkt á fundi bygginga-
nefndar þ. 26. 1. 6. 1991
BYGGINGAUFULLTRÚINN
HAFNARFIRÐI

Euduv. 2/10/1991 3/5 96




SUD-AUSTUR M. 1:100.

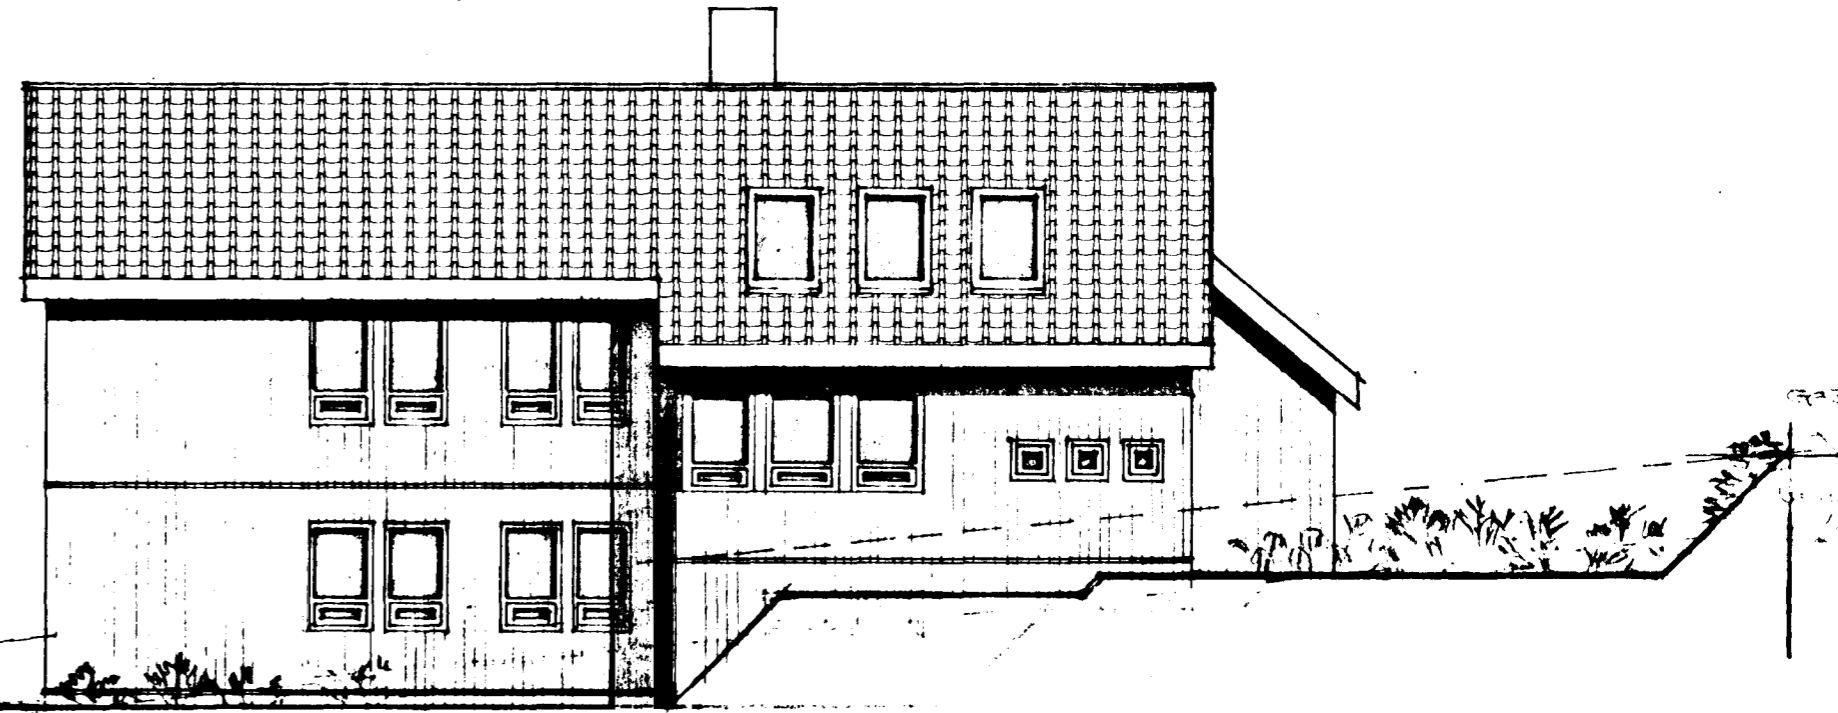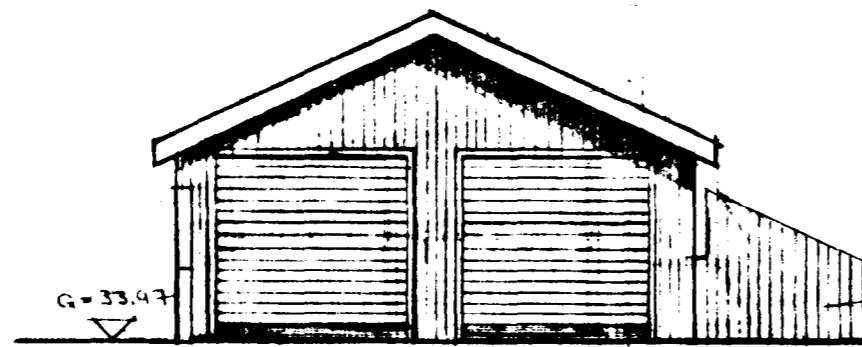


NORD-AUSTUR M. 1:100


tifftopdf - www.rubissoftware.com - Demo Version

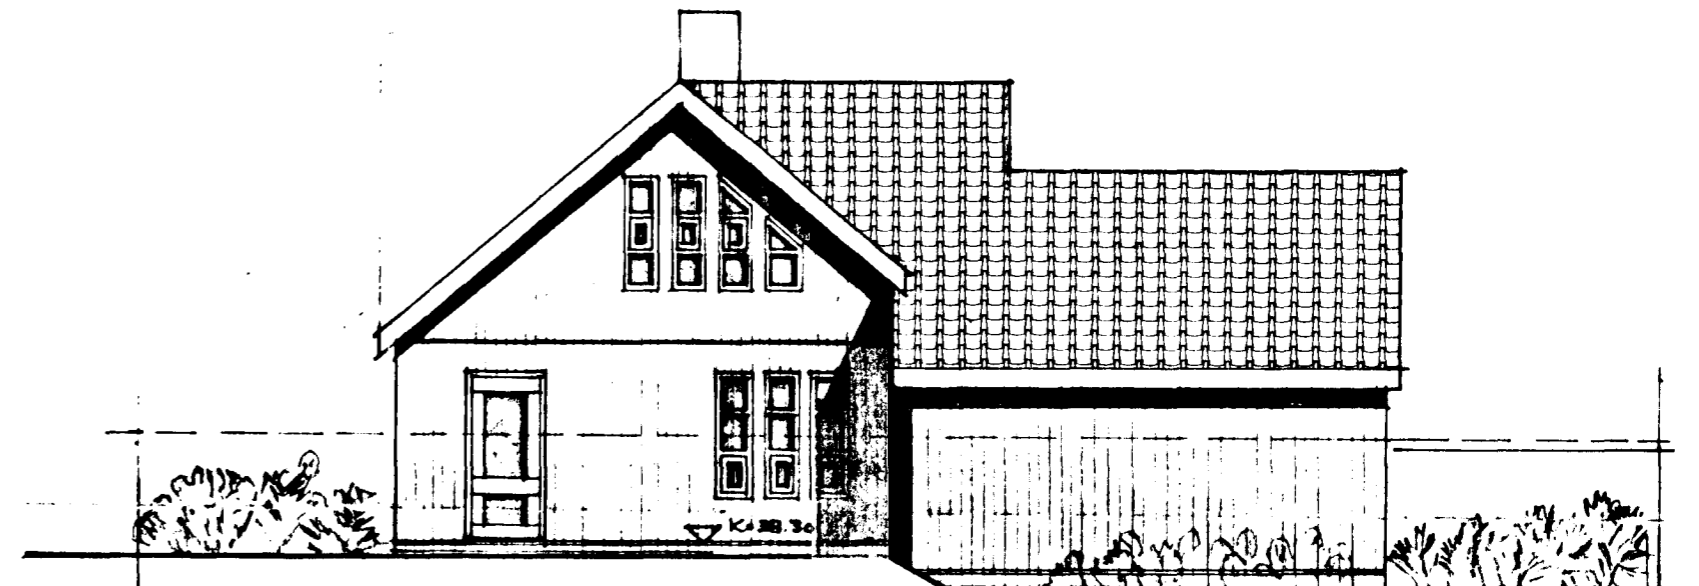

NORD-VESTUR M. 1:100

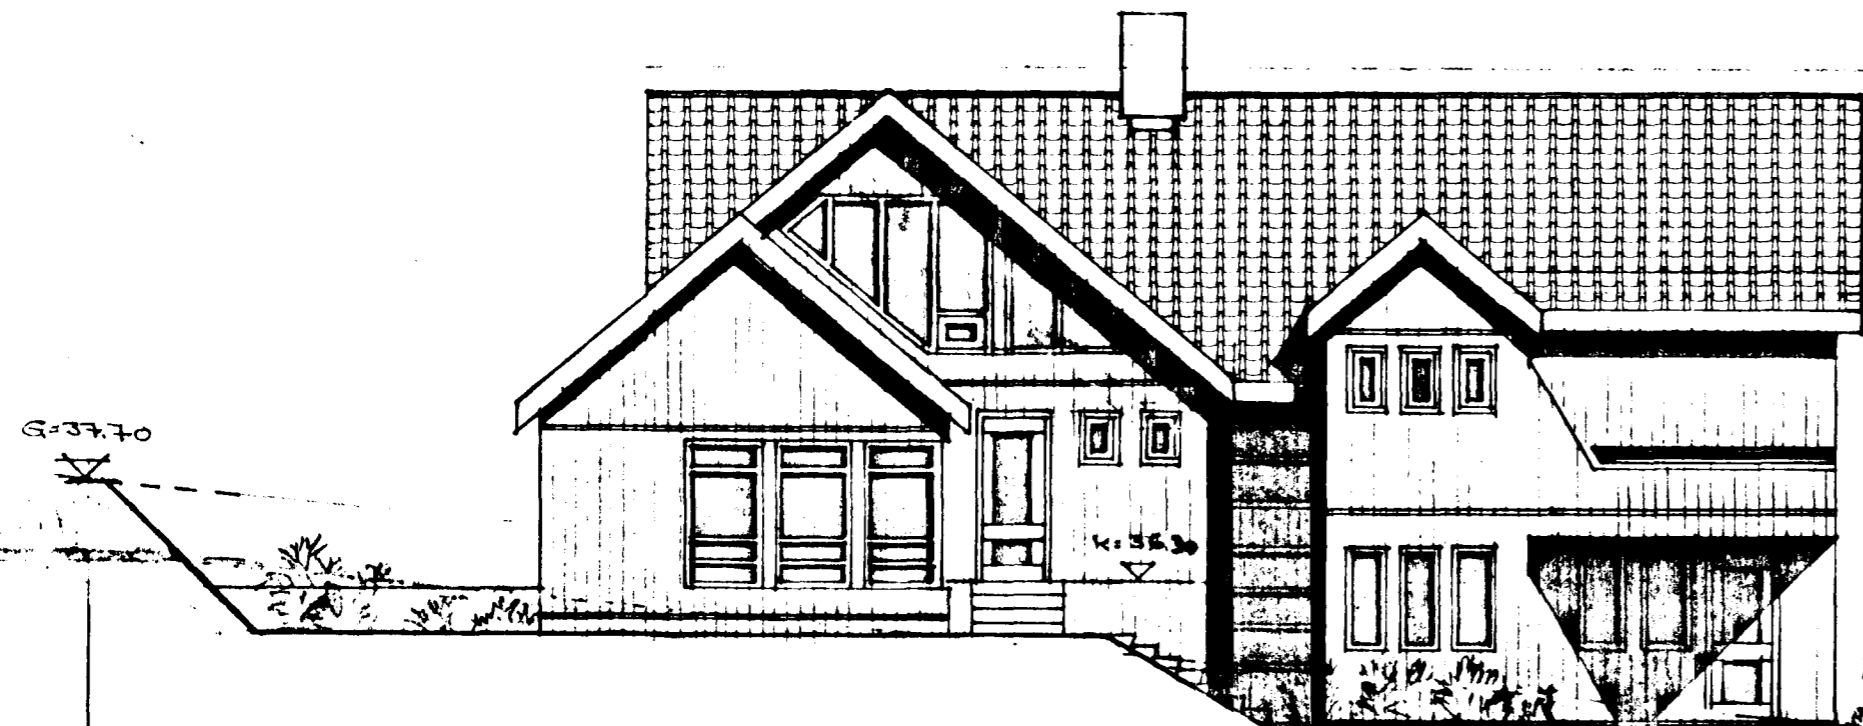

SUD-VESTUR M. 1:100.

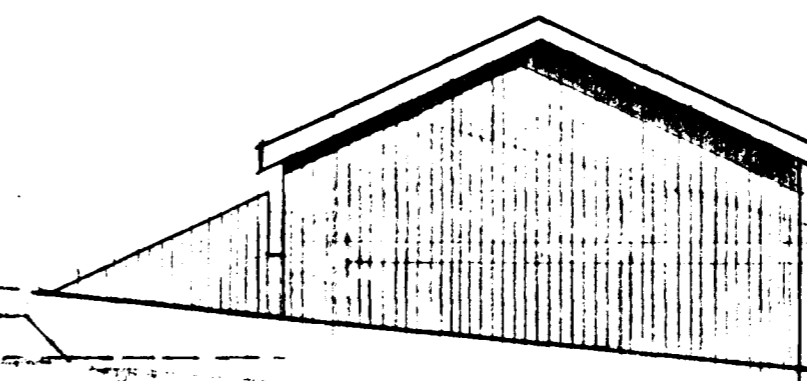

BILGEYMSLU BREYTT 17. JUNÍ 1991 FR. SP. PÍT. SÍÐUR 82 SF.	VALLARÐARÐ 18. EINBÝLISSHUS 07-11.	TEIKNAD 11. JÚLÍ 92
ÚTLITI BREYTT 1. AGÚST 82 SF.	SIQURÐUR ÞORVALDARSON BYGGINGAUFULLTRÚINN BREIÐYANGI 28 HF. GÍMI 84092	MKV. 1:100
		NR. 2 AF 3
		Siqmundur Þorvaldsson