


19


Vallarbaró 25 Hafnarfirði

Samþykkt á fundi bygginga-
ráðs nr. 22/2 1984
BYGGINGAÞULLTRÚAN
Í HAFNARFIRÐI
Sigurdur


Atg. Bilagsskissur fæst.

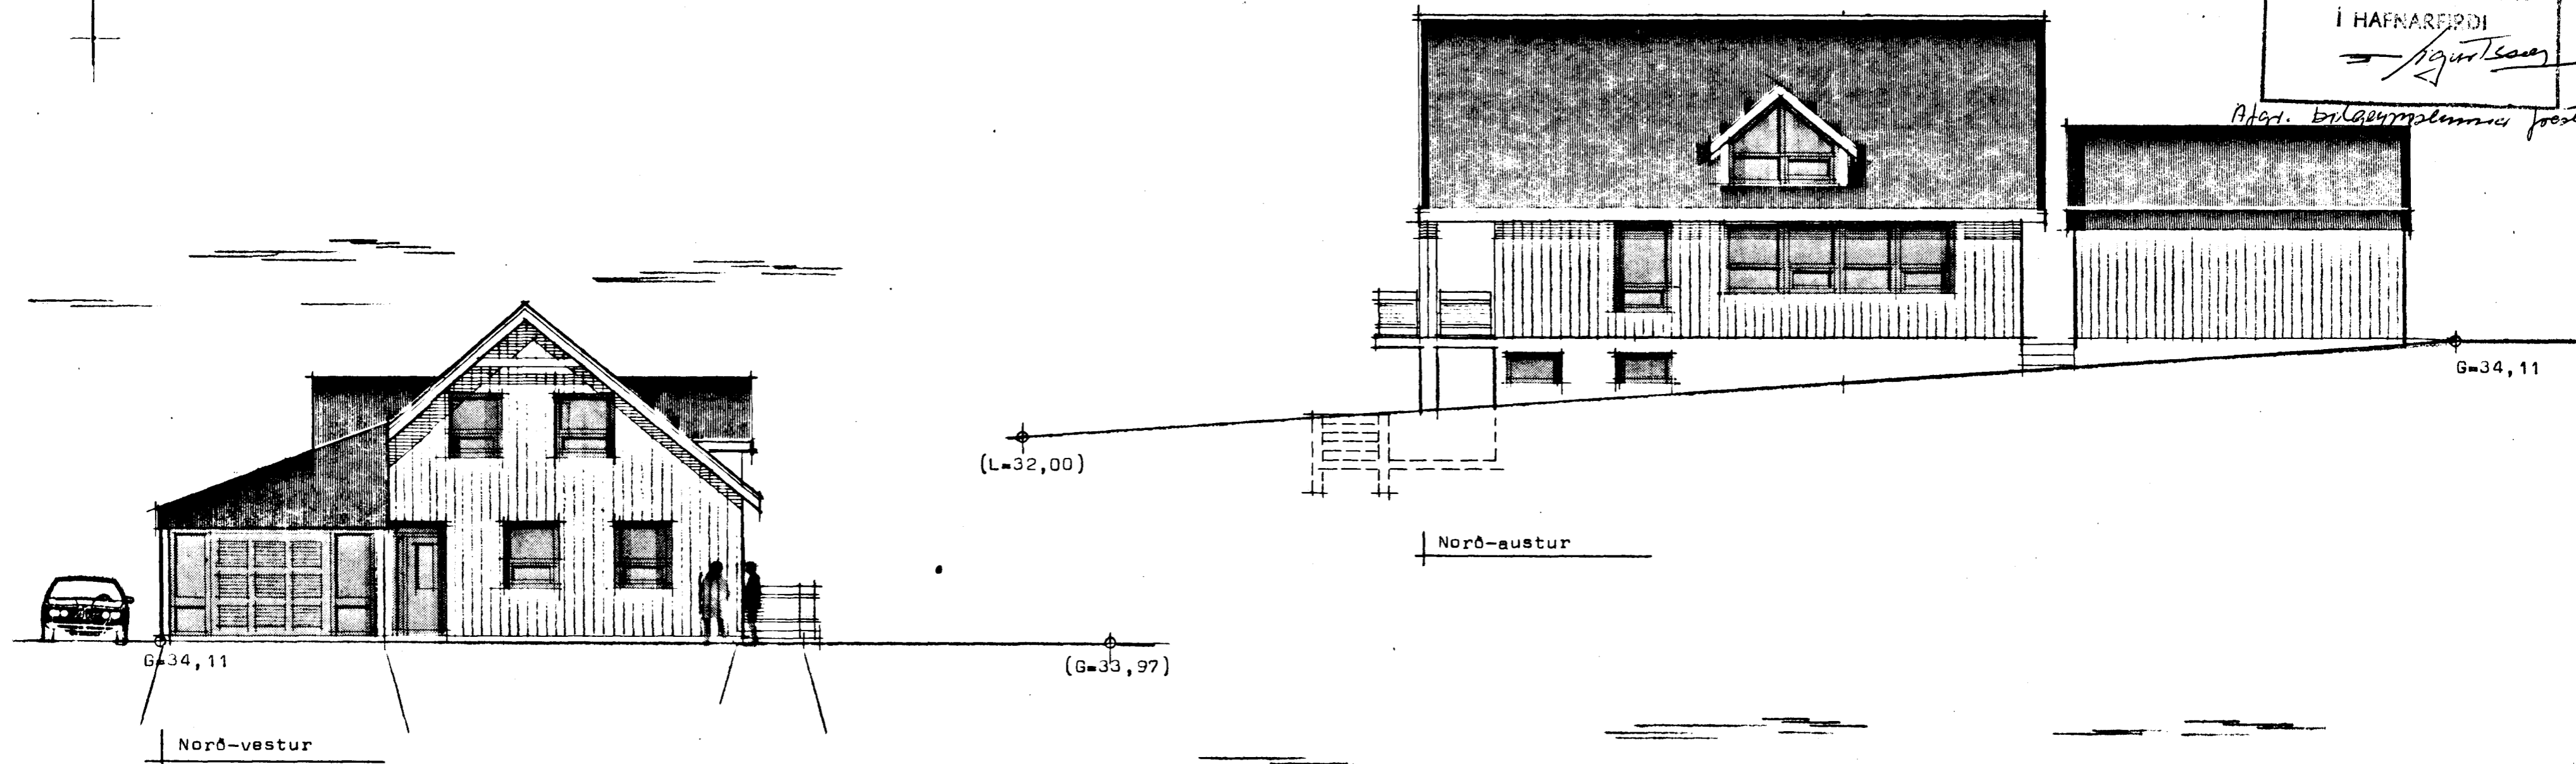

tifftopdf - www.rubissoftware.com - Demo Version

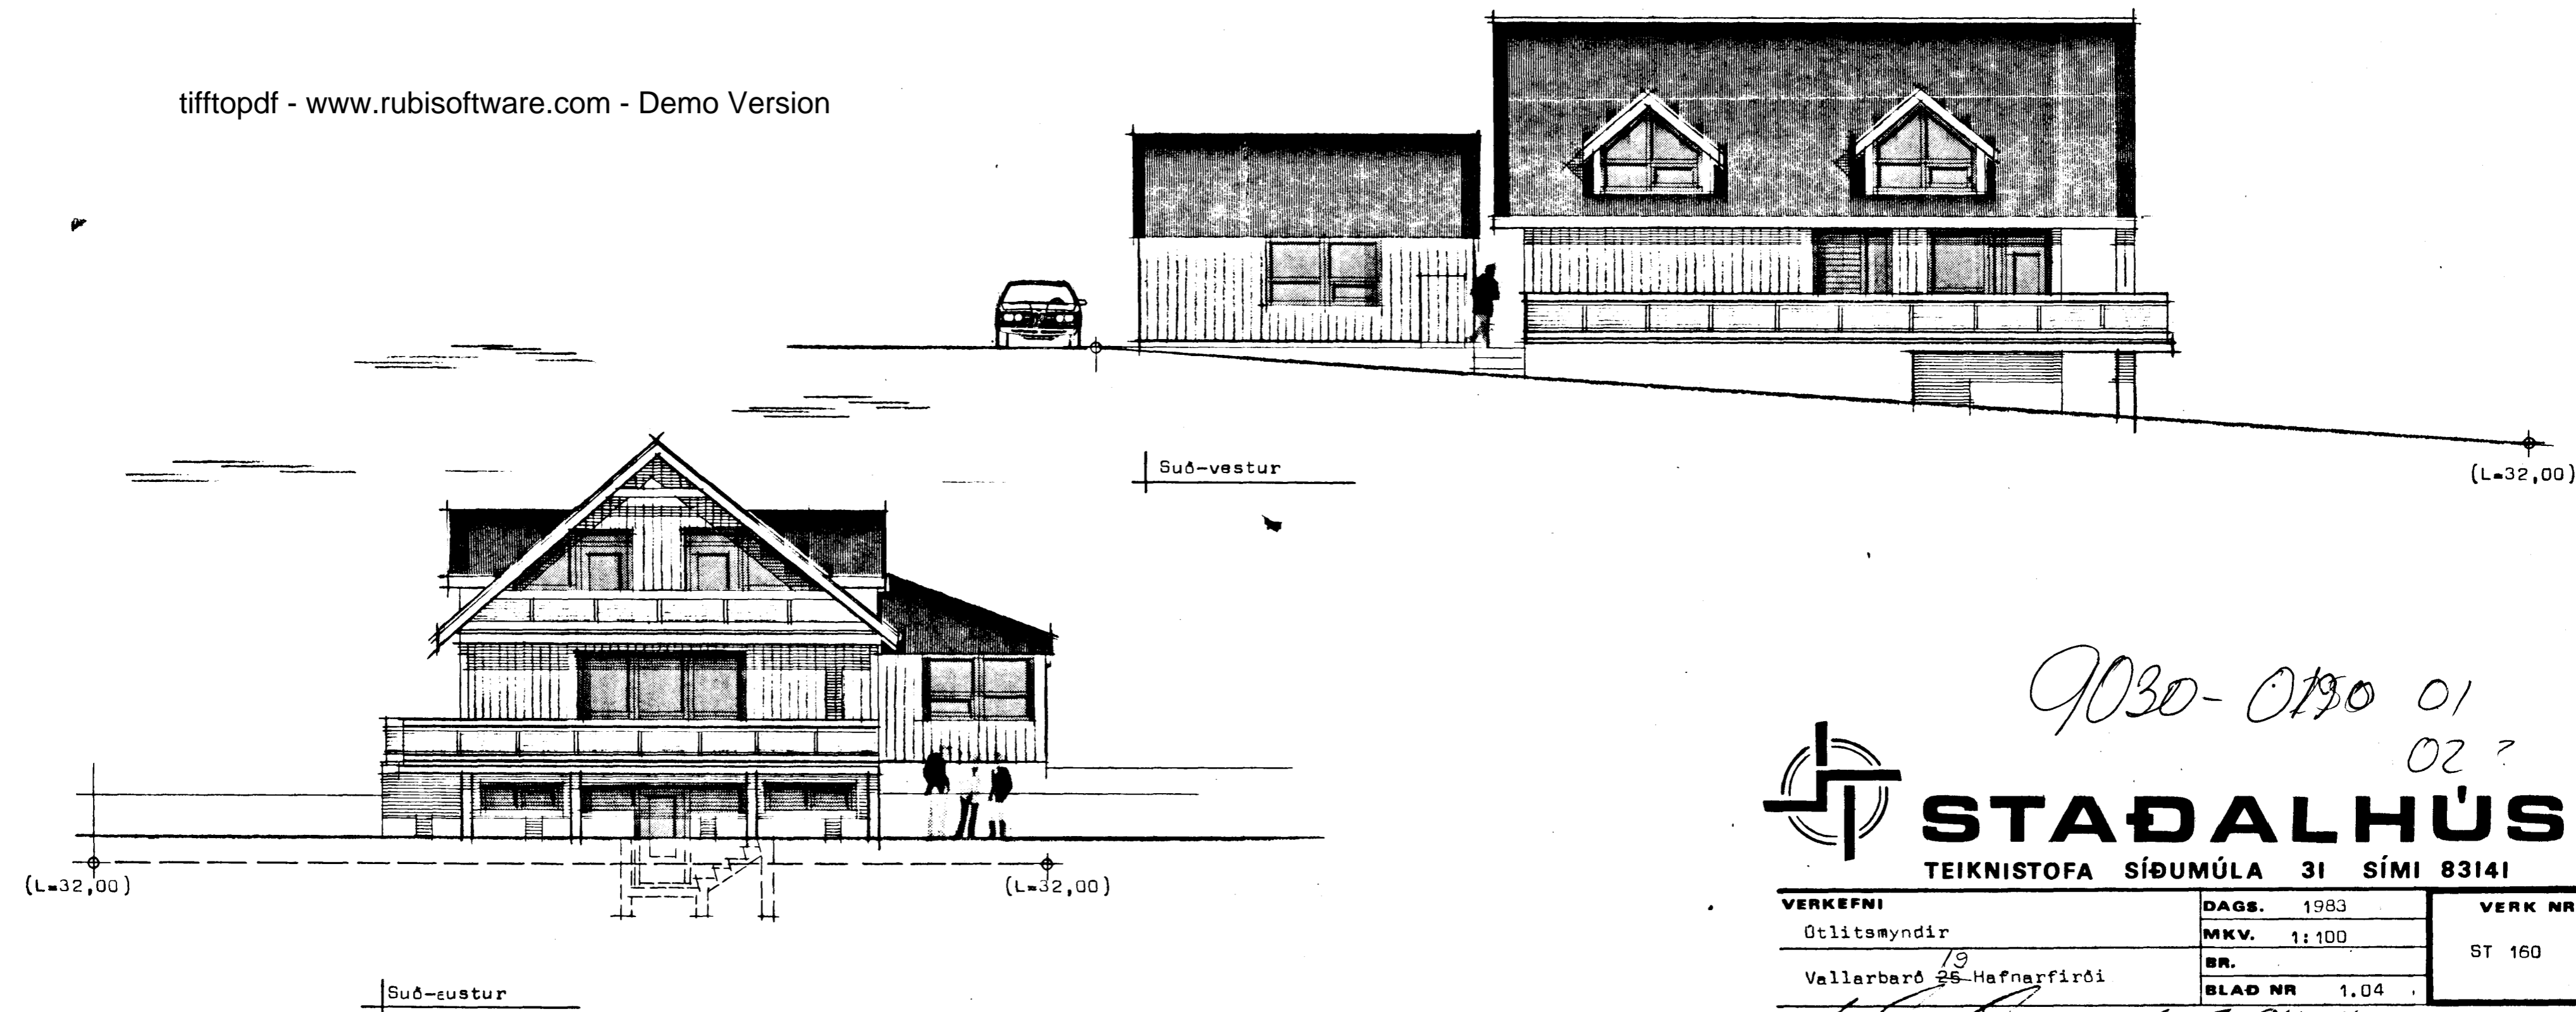

9030-0190 01
02 ?

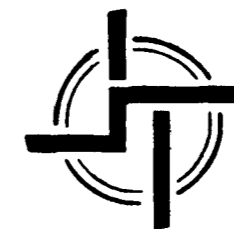

STAÐALHÚS S/F

TEIKNISTOFA SIÐUMÚLA 3I SÍMI 8314I

VERKEFNI	DAGS.	1983	VERK NR
Ótlitamyndir	MKV.	1:100	ST 160
Vallarbaró 25 Hafnarfirði	BR.		
	BLAD NR	1.04	

Sigurdur Gudmundsson
Sigurdur P. Kristjánsson
SIGURDUR GUDMUNDSSON SIGURDUR P KRISTJÁNSSON FTÍ