

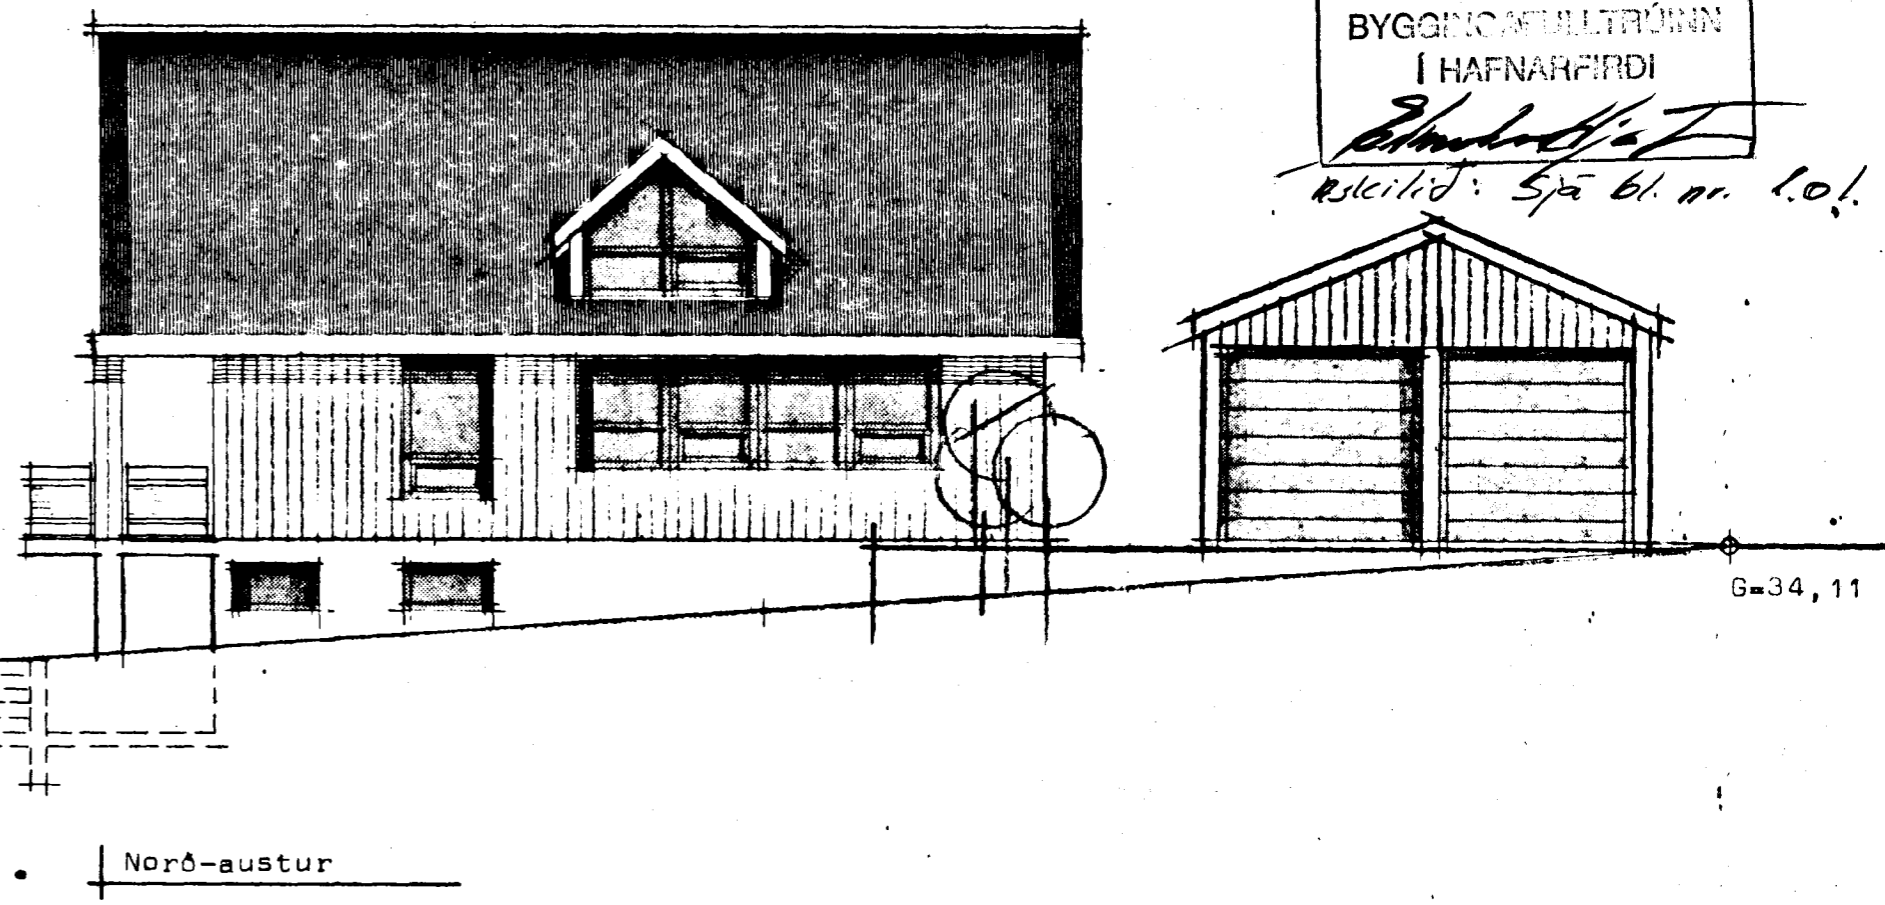
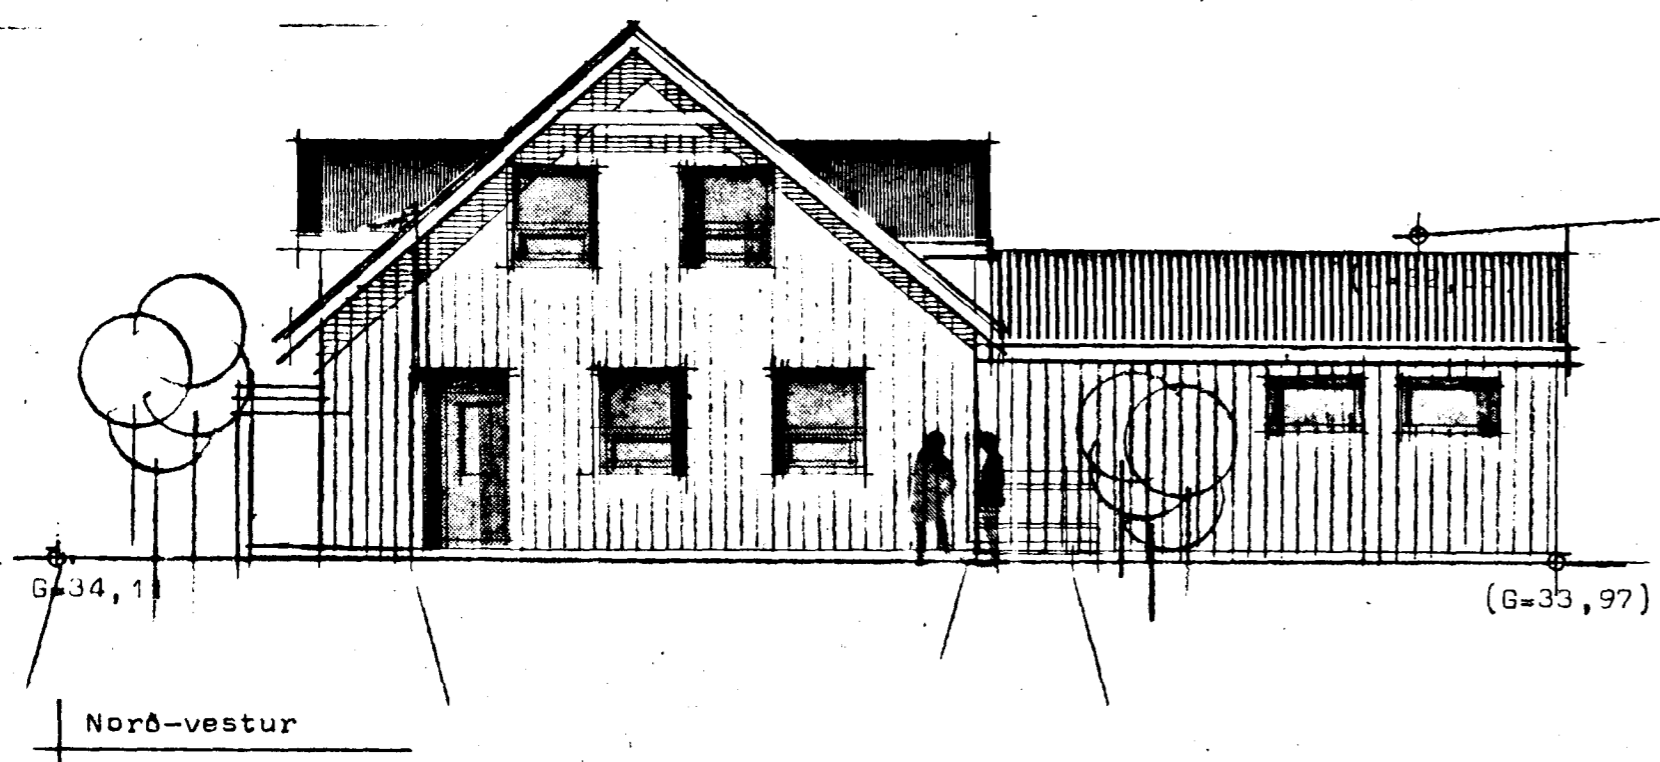


*Bi/g*  
 Samþykkt á fundi byggingar  
 nefndar þ. 17/12 1987  
 BYGGINGAVALTTRÚNN  
 Í HAFNARFIRÐI  
*Staðalhus*  
 Skilid: Spá bl. nr. 1.01.

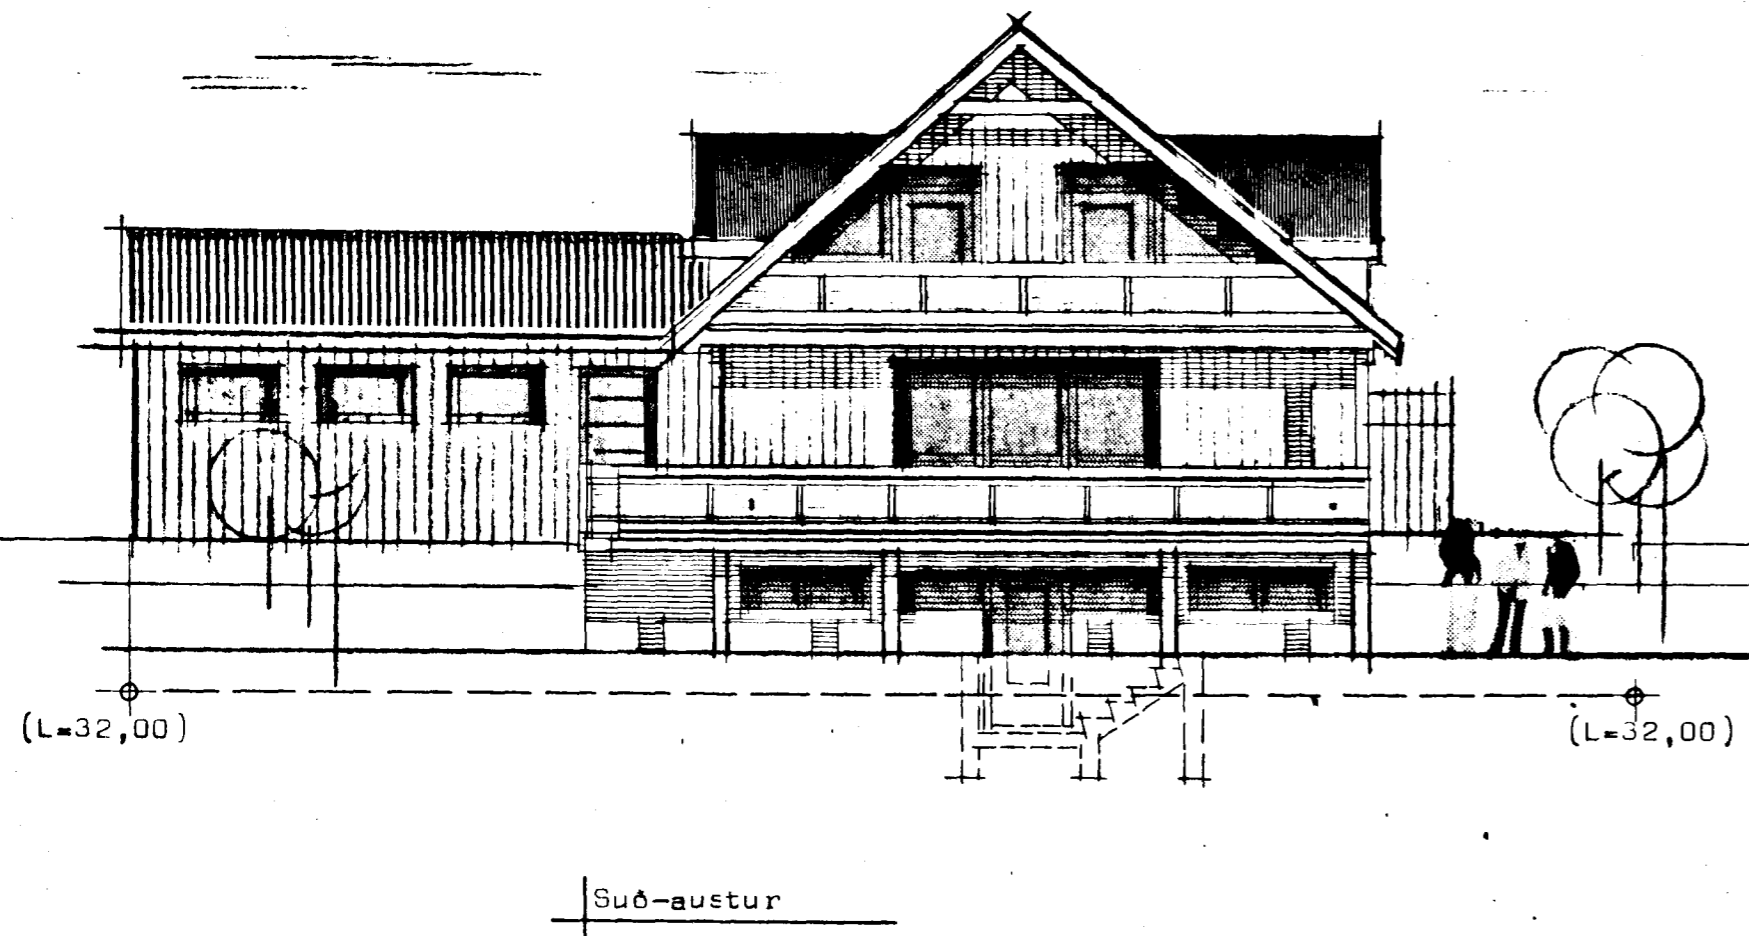

tifftopdf - www.rubissoftware.com - Demo Version

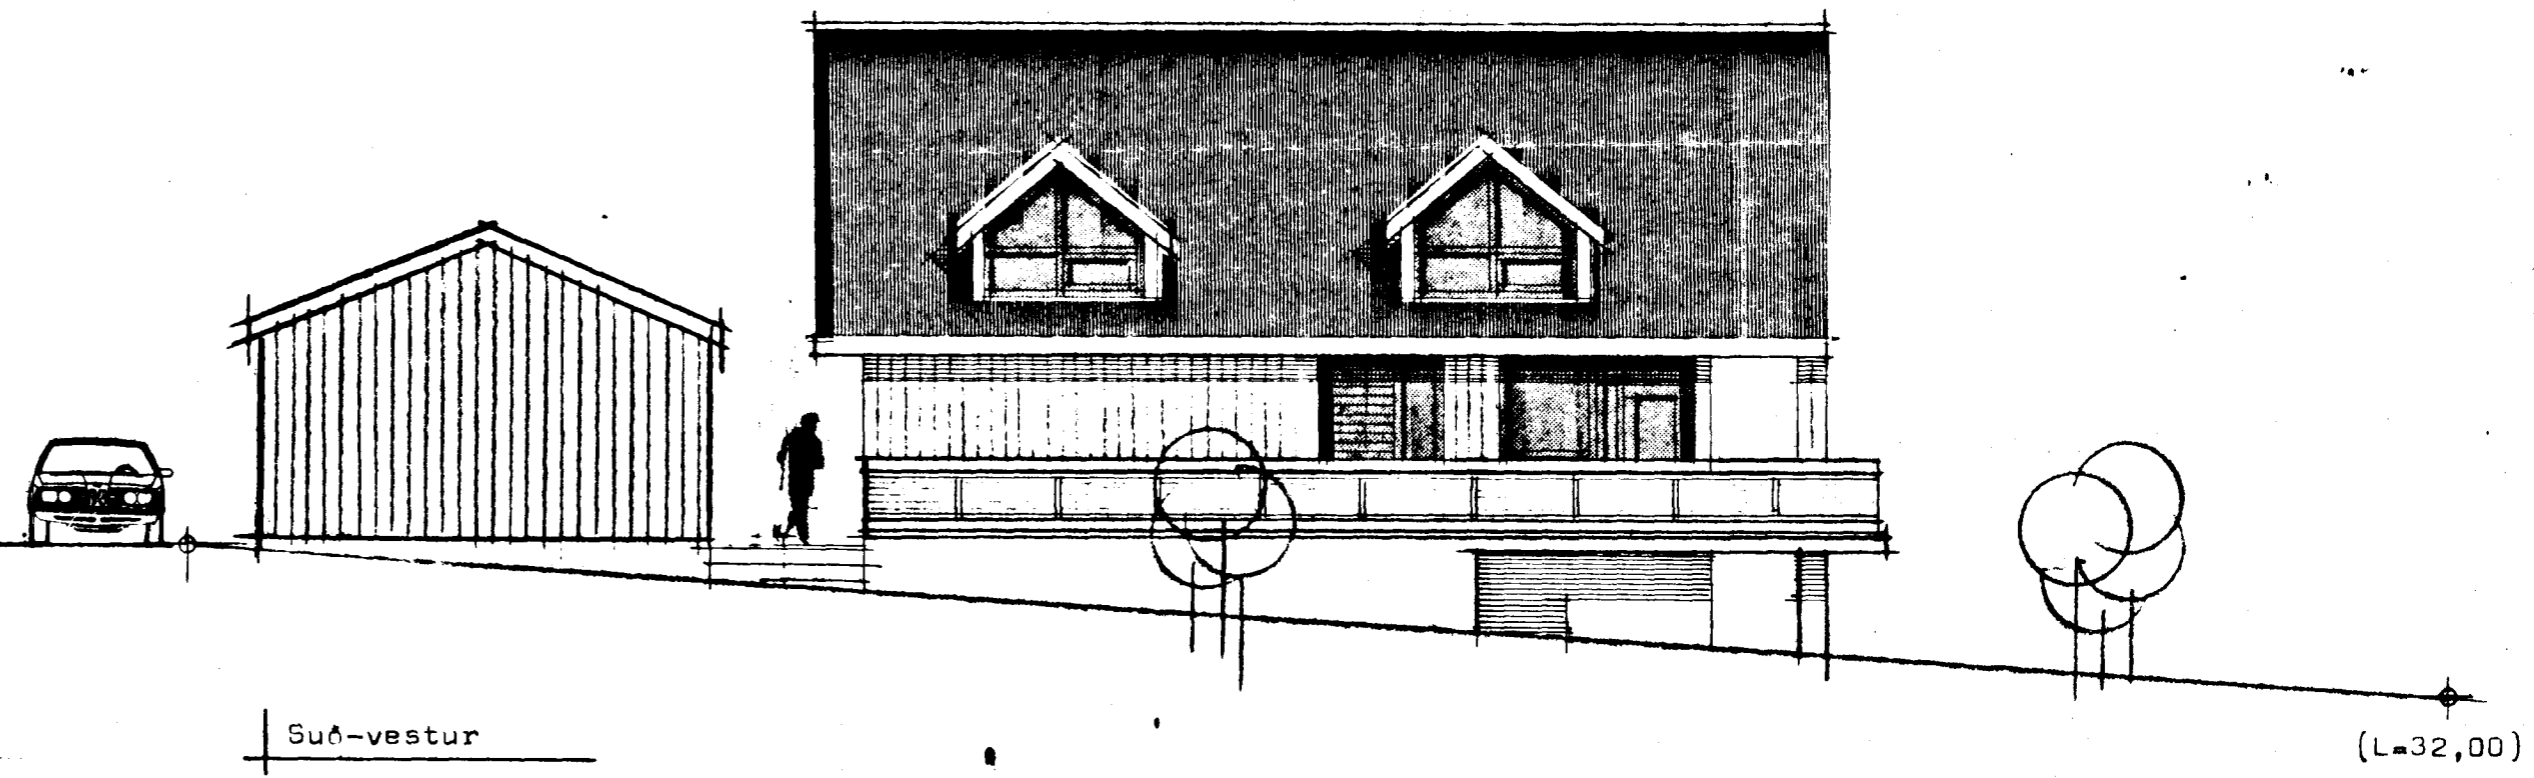

**STADALHÚS** <sup>ST</sup> <sub>FT</sub>  
 TEIKNISTOFA SIÐUMÚLA 31 SÍMI 83141

VERKEFNI	DAGS. 1983	VERK NR
Útlitsmyndir	MKV. 1:100	ST 160
Vallarbarð 19 Hafnarfirði	BR. okt87SG	
	BLAD NR 1.04	

*Staðalhus*  
 SIGURDUR GUDMUNDSSON SIGURDUR P KRISTJÁNSSON FTFÍ