


GATABAND 25x20 NEGLIST MED KS 40/50
2.5TK I HVORJA SPERRU + 4 STK I
HVORN ENDA

Úr Gildi

SNID 7 52A
DL 1-06

BILGEYMSLA GRUNNMUND PAK. 1:50

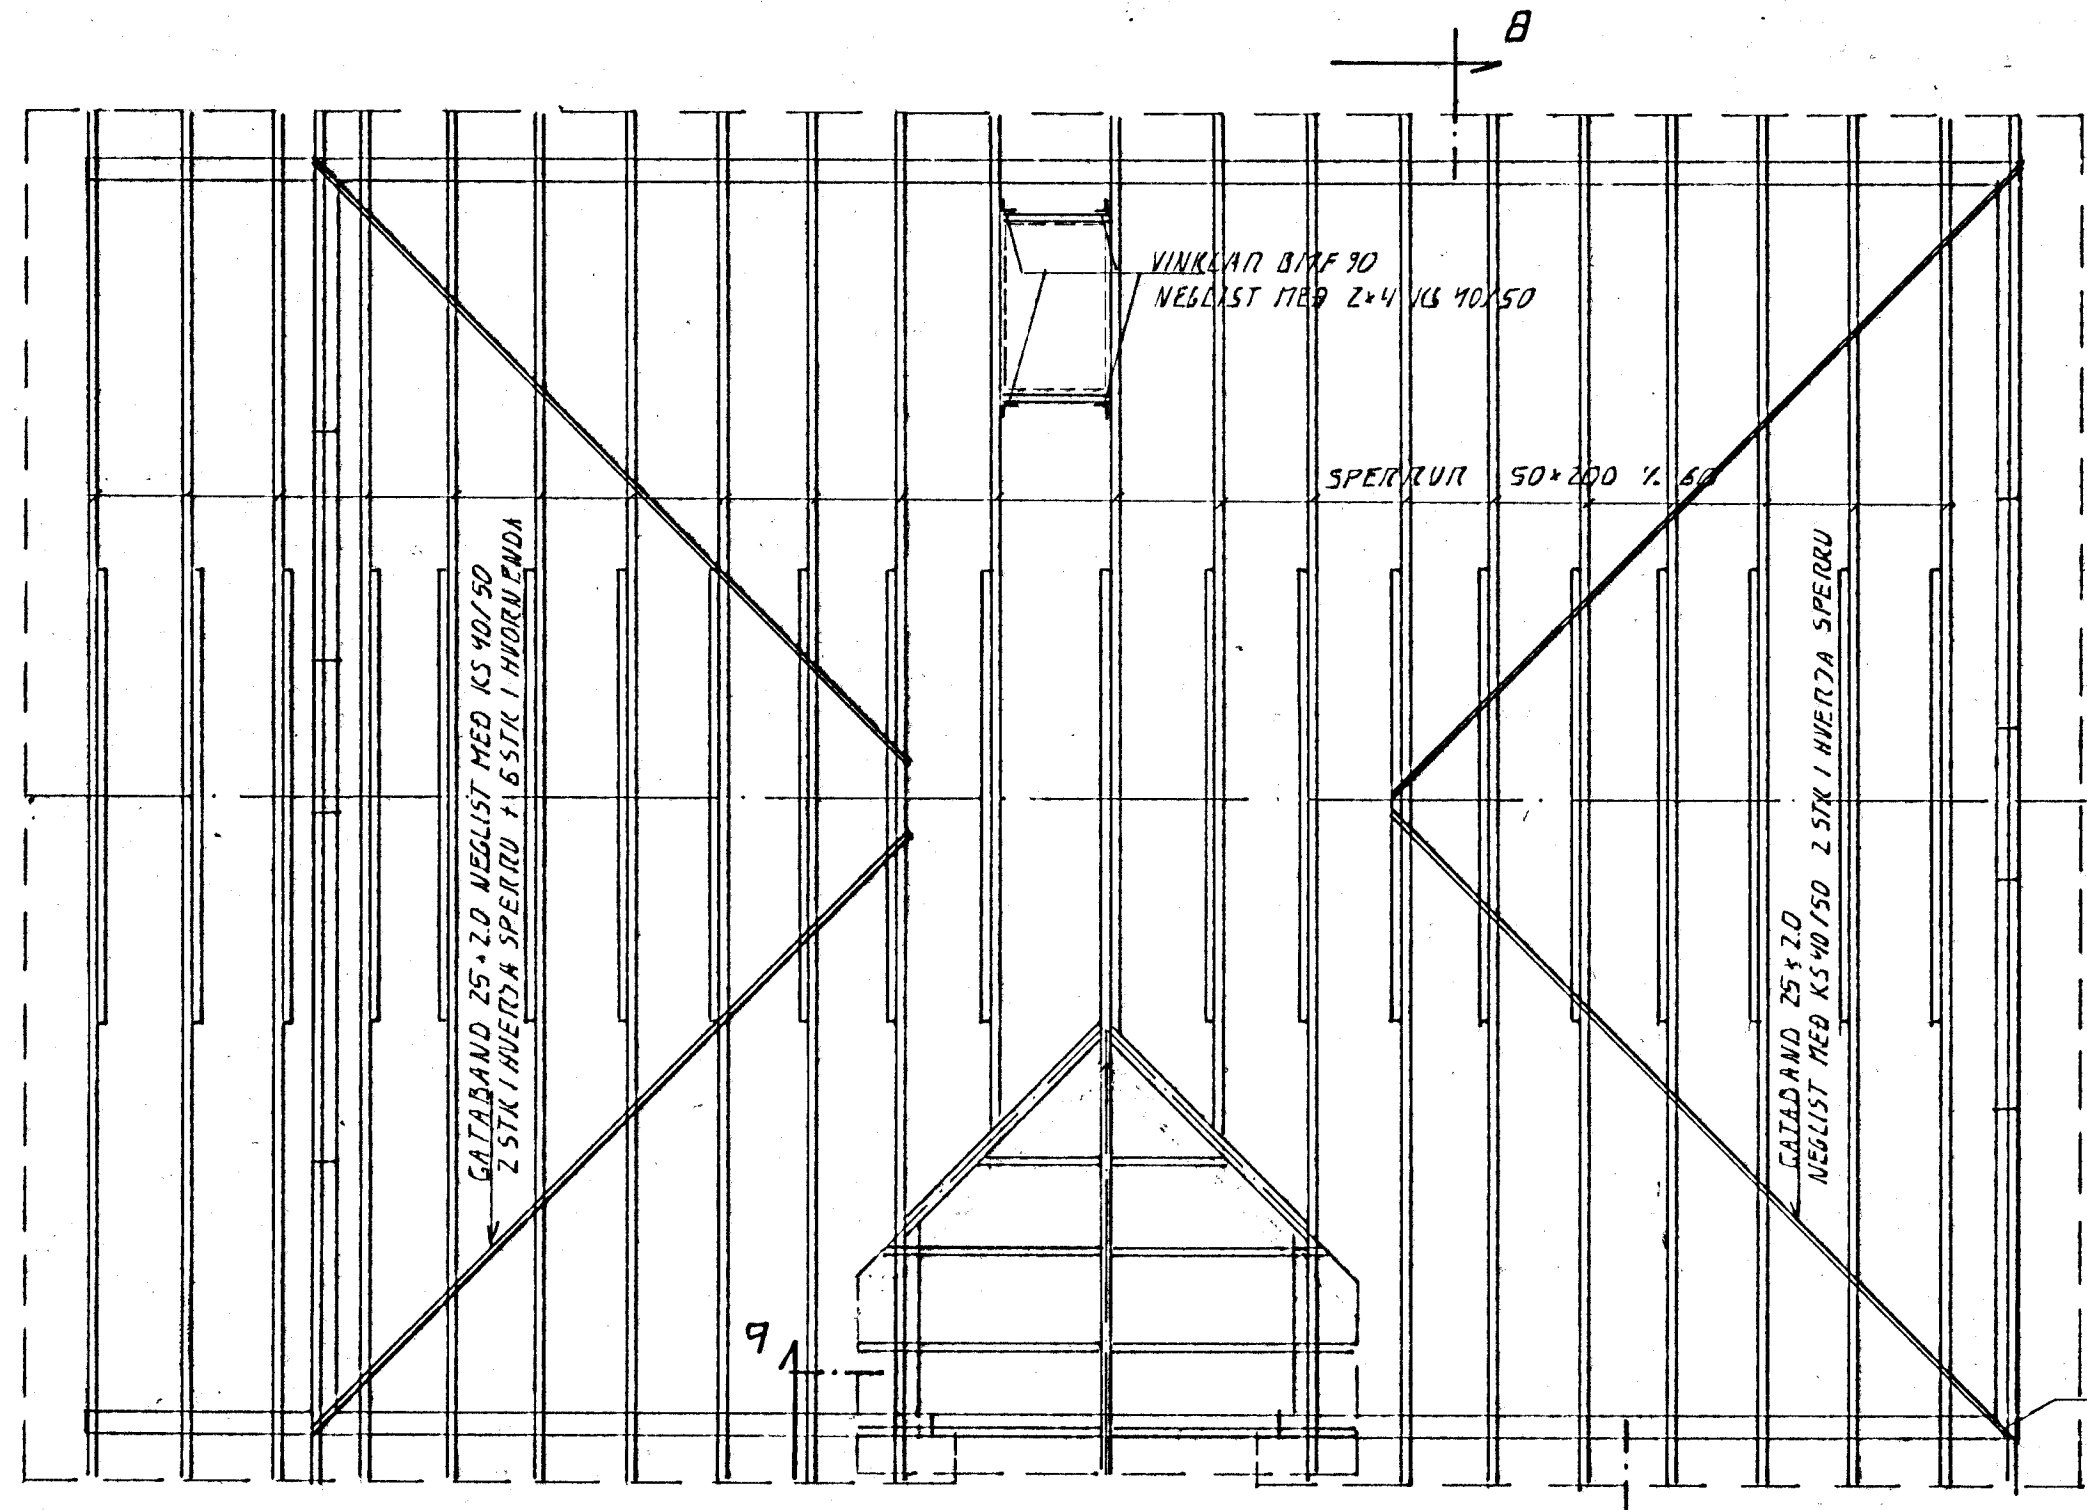

GRUNNMUND PAK. 1:50

BR.	DAGS.	EDLI BR.	SIGN.
-----	-------	----------	-------

VALLARBARÐ 21
HAFNARFIRÐI

PAKVIRKI

Byggingafultrúi Hafnarfjarða
Afgreitt þann
02.08.1997
Sigurbjartur Halldórsson

NKV 1:50
DAGS. APRIL 96
VERK NR. 9615
TEIKN NR. 1-03
HANNAD
TEIKNAD
YFIRFARID

GP TÆKNIPJÓNUSTA
SIGURDAR ÞORLEIFSSONAR HF

STRANDGÖTU 11 - 220 HAFNARFJÖRÐUR - Sími 565 4255 - FAX 565 2875

GILT