


ÁSYND N-AUSTUR · 1:50

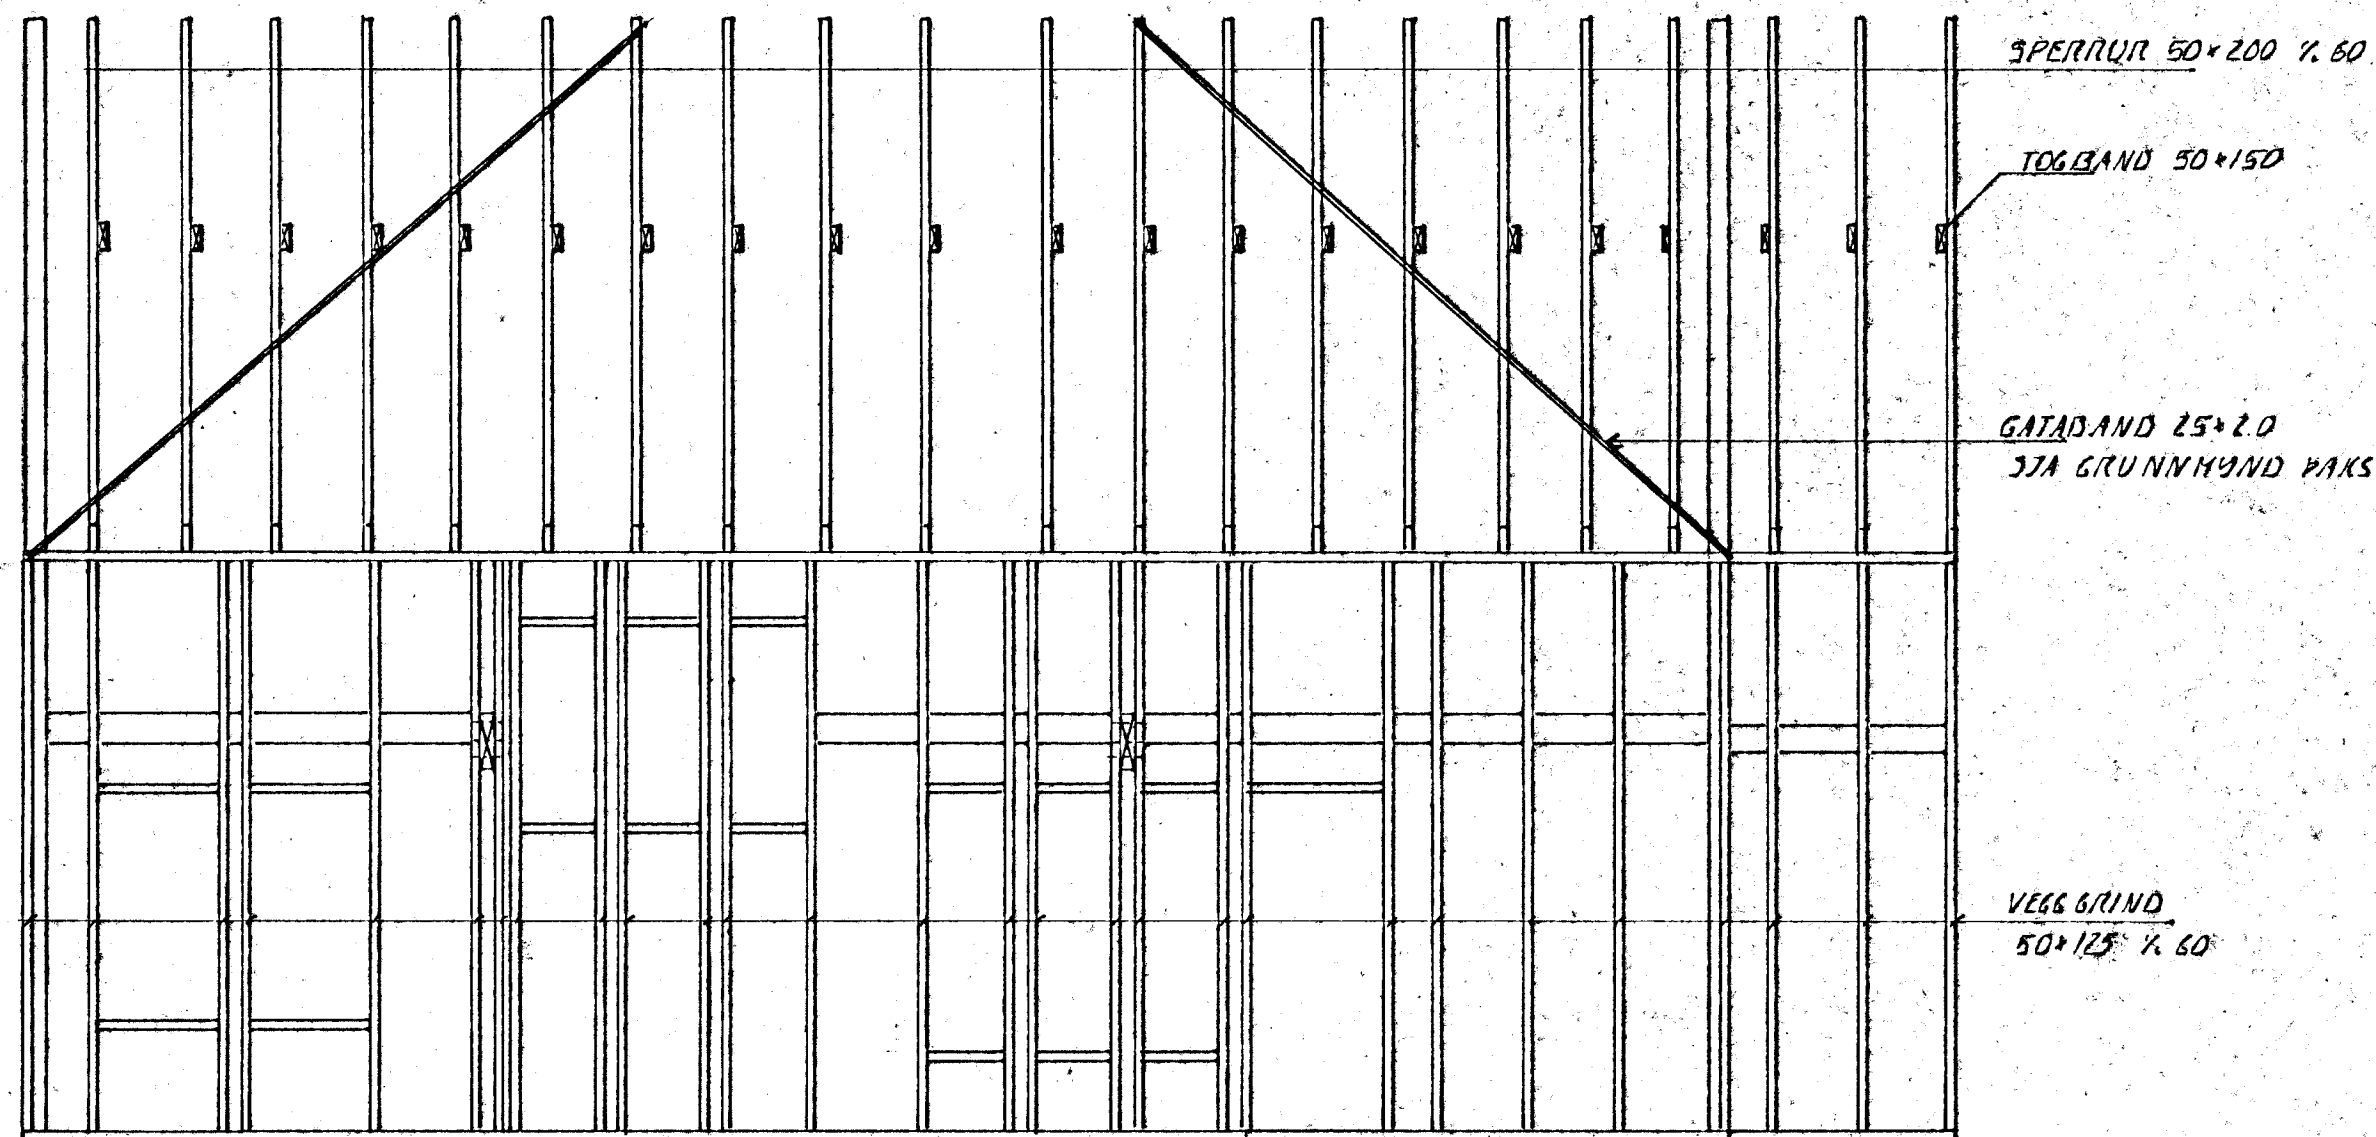

ÁSYND N-VESTUR · 1:50



ÁSYND S-VESTUR · 1:50

BR.	DAGS.	EDLI BR.	SIGN.
VALLARBARD 21 HAFNARFIRÐI			
ÁSYNDIR			
MKV	1:50		
DAGS.	APRIL 96		
VERK NR.	9615		
TEIKN NR.	1:04		
HANNAÐ	22. 11.		
TEIKNAD	96.		
YFIRFÁRÍÐ			
STRANDGÖTU 1 · 220 HAFNARFJÖRÐUR · Sími 565 4255 · Fax 565 2875			