




Úr Gildi  
LASKI 12MM KRÖSSV. 100\*400  
BEGGJA HEGIN NEGLIST MED  
KS 40/50 2\*8\*4 STK

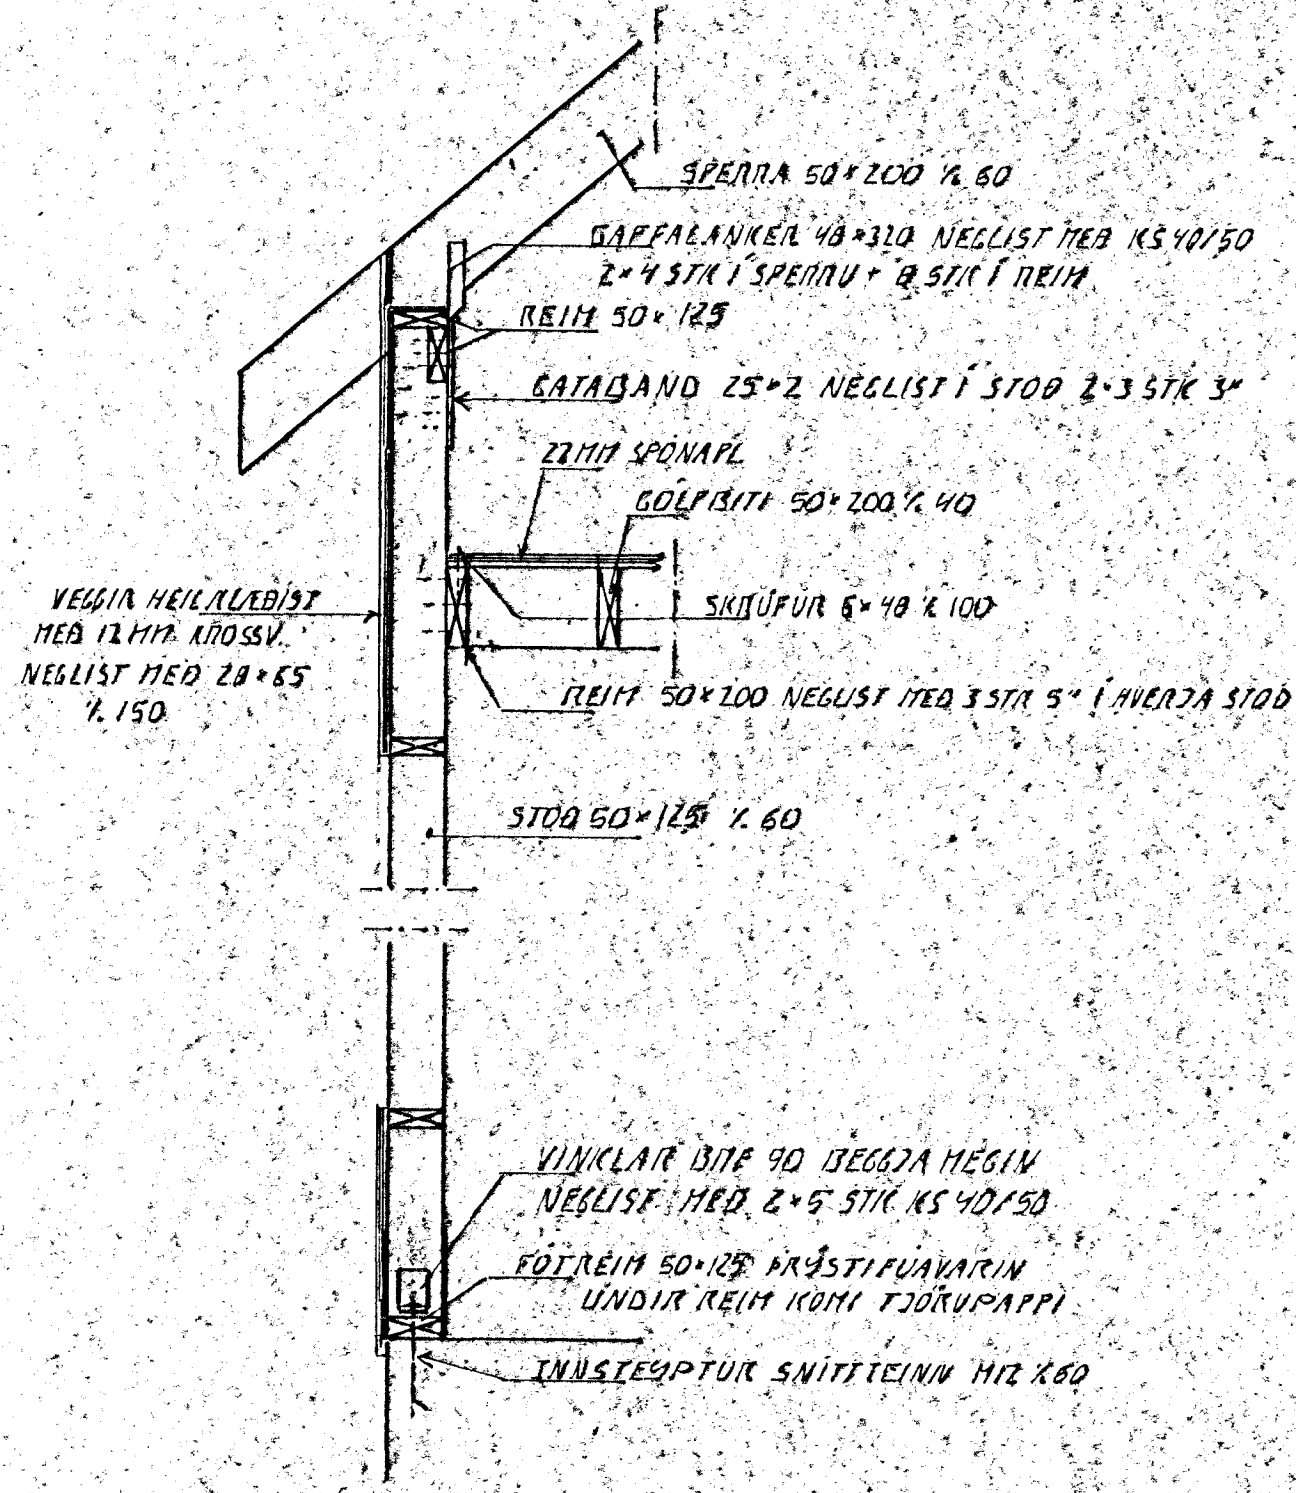

SNID 5. 1:20

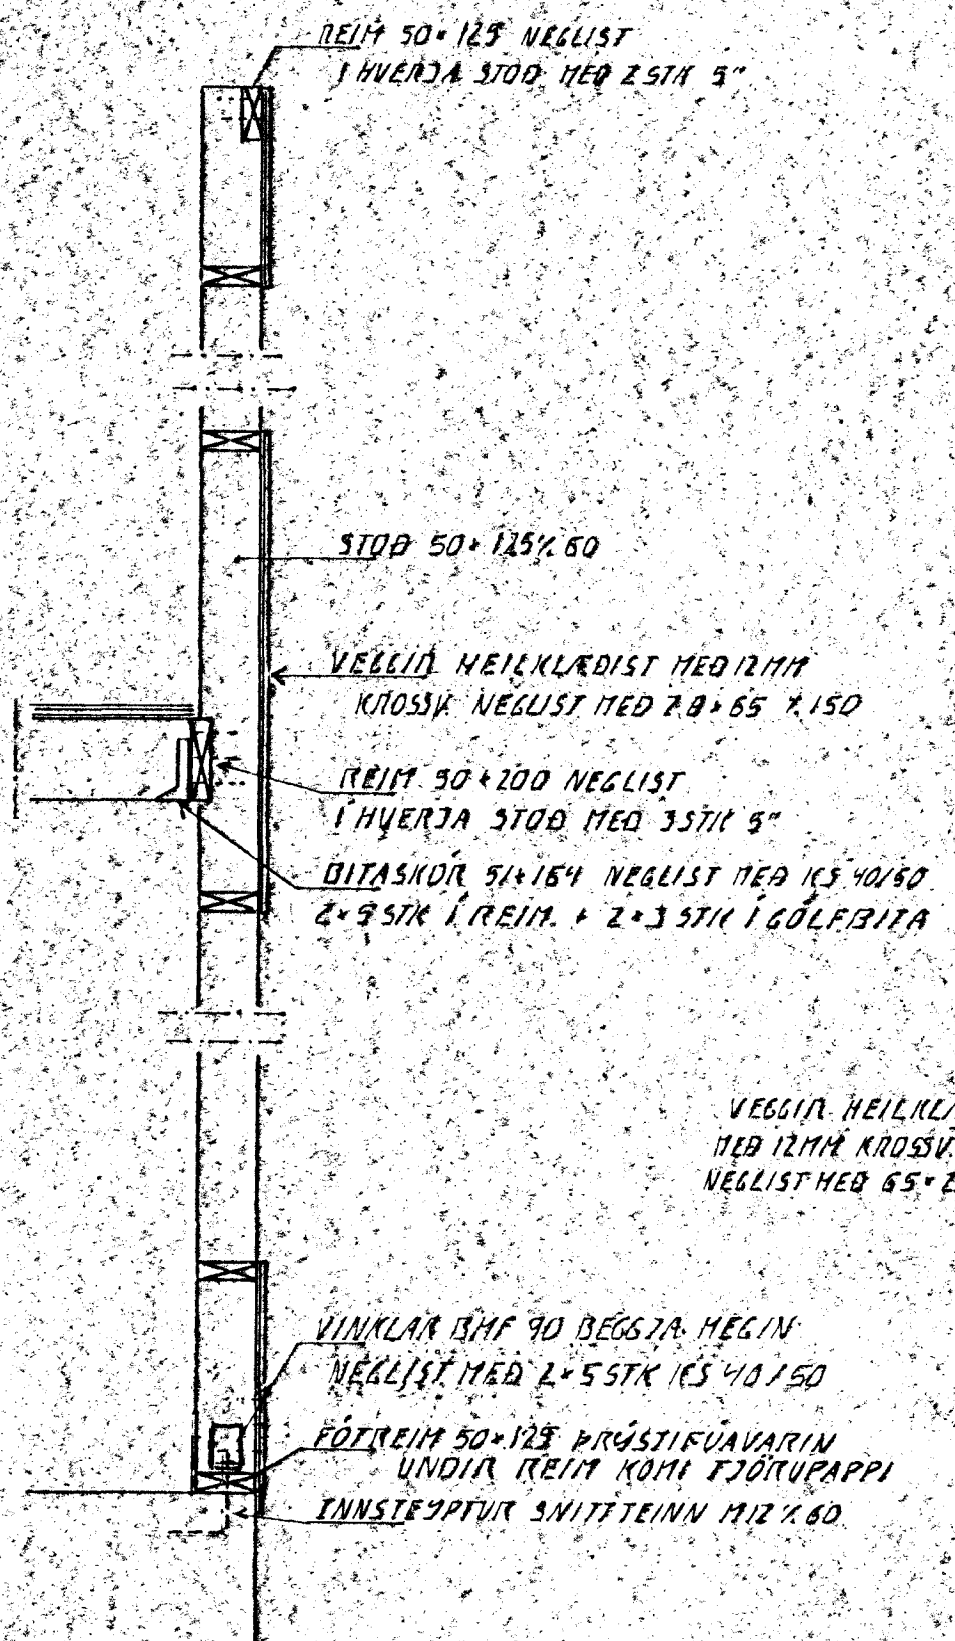

SNID 6. 1:20

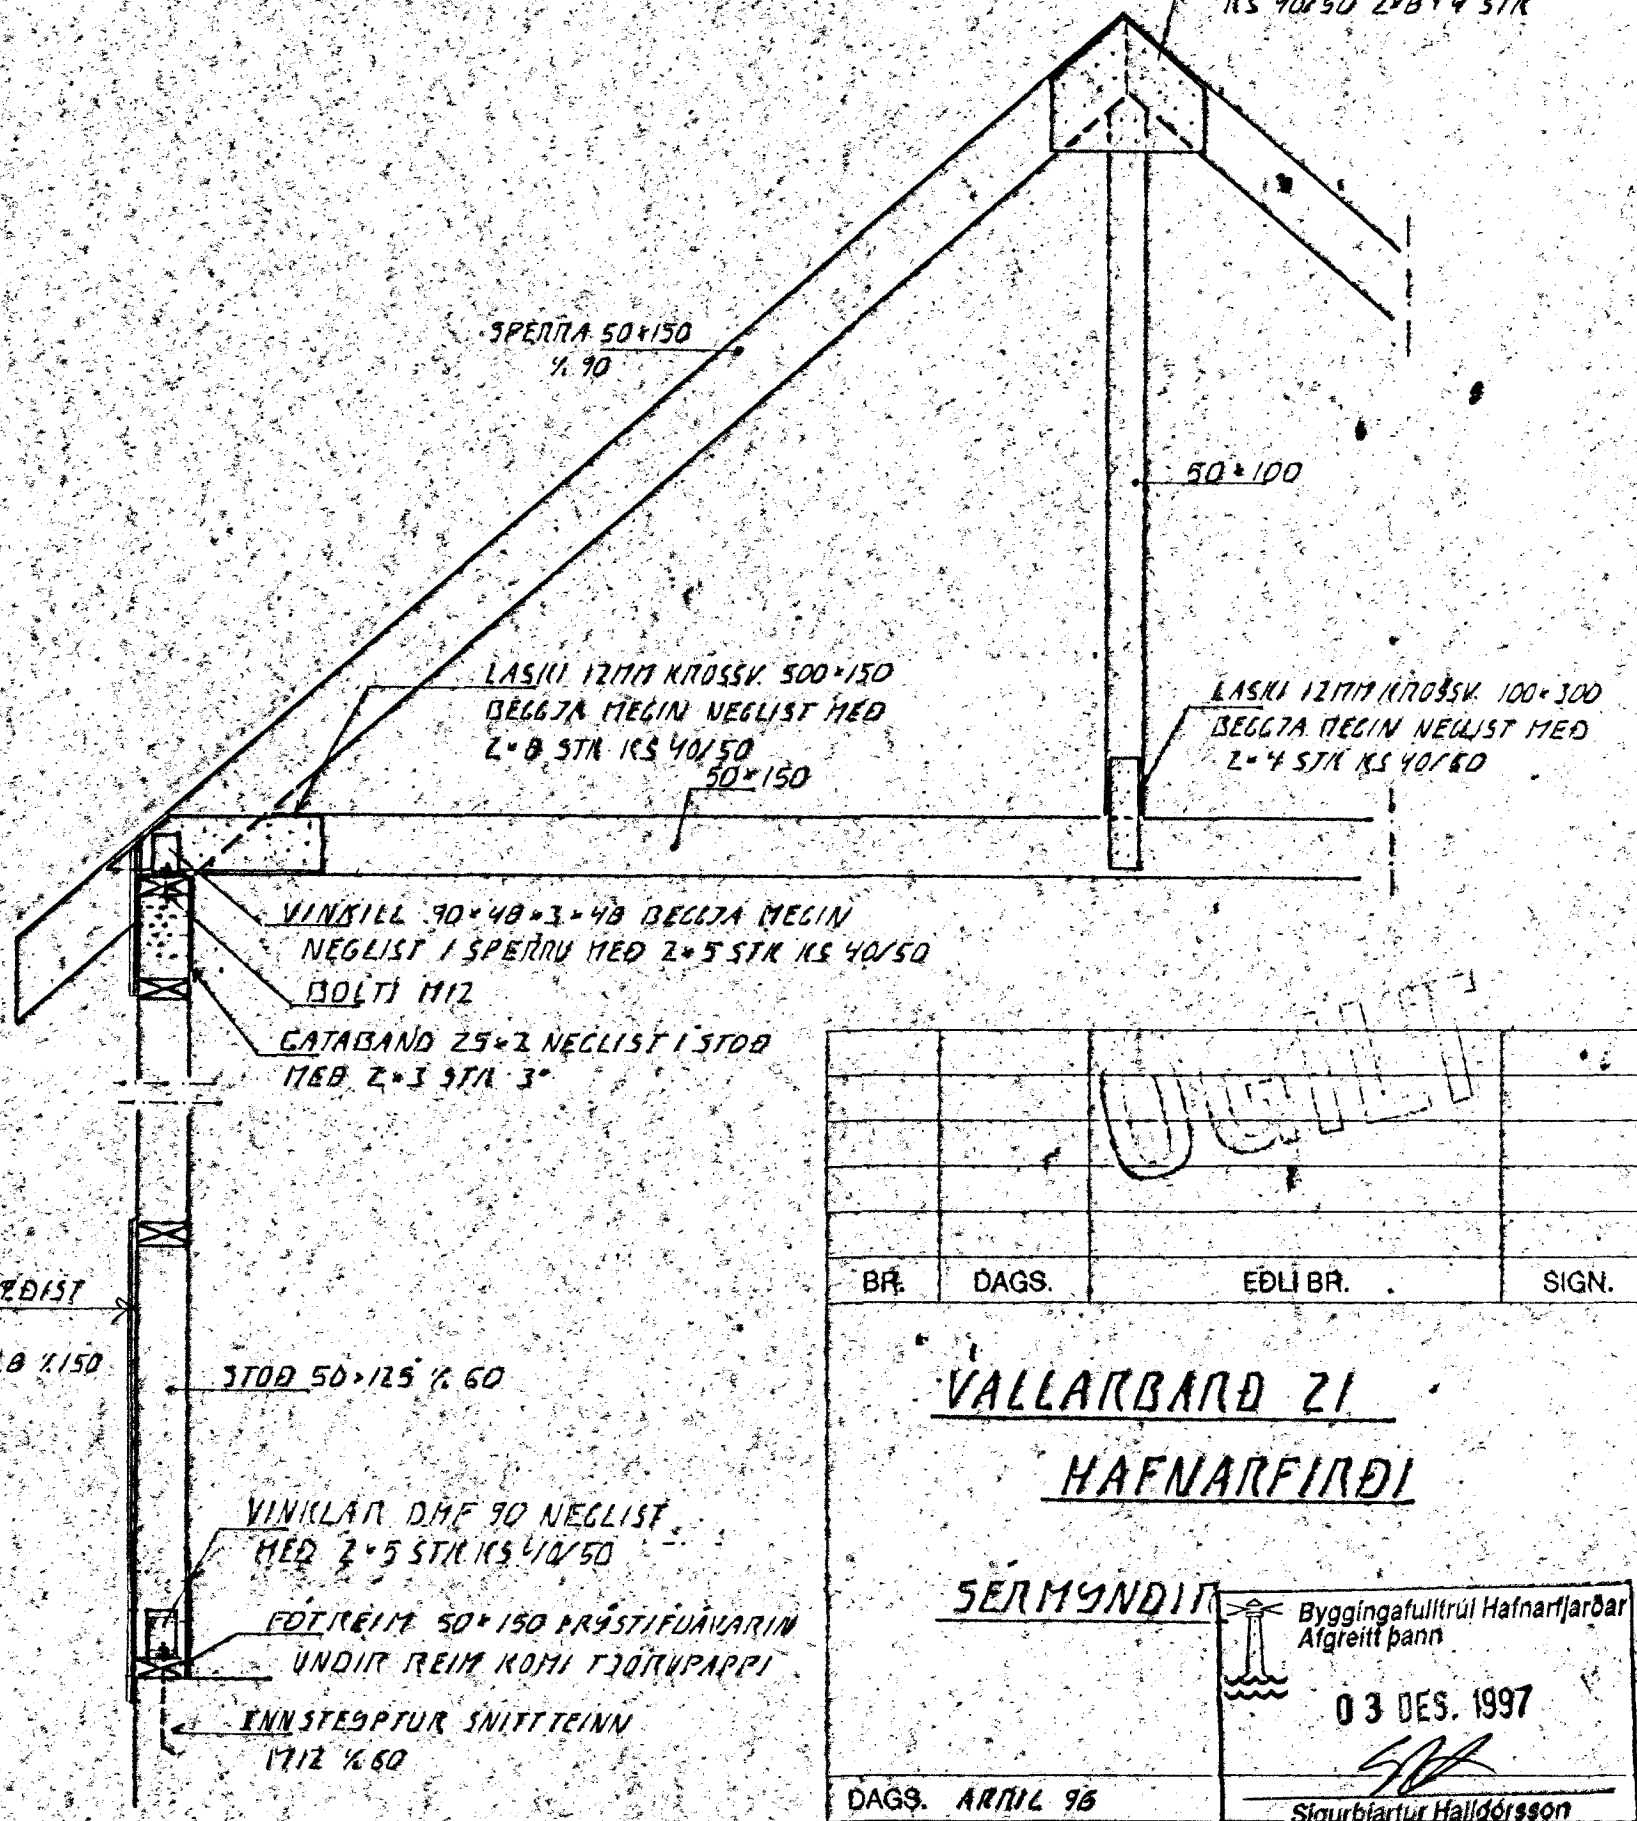

SNID 7. 1:20

BR.	DAGS.	EDLI BR.	SIGN.

VALLARVAND 21  
HAFNARFIRÐI

SERMYNDI  
Byggingafulltrúi Hafnarfjarðar  
Afgreitt þann  
03. DES. 1997  
Sigurbjartur Halldórsson

DAGS. APRIL 96  
VERK NR. 9615  
TEIKN NR. 1-06  
HANNAD *av ill*  
TEIKNAD *9.11*  
YFIRFARID