



BILGEYMSLA GRUNNMUND PAK. 1:50

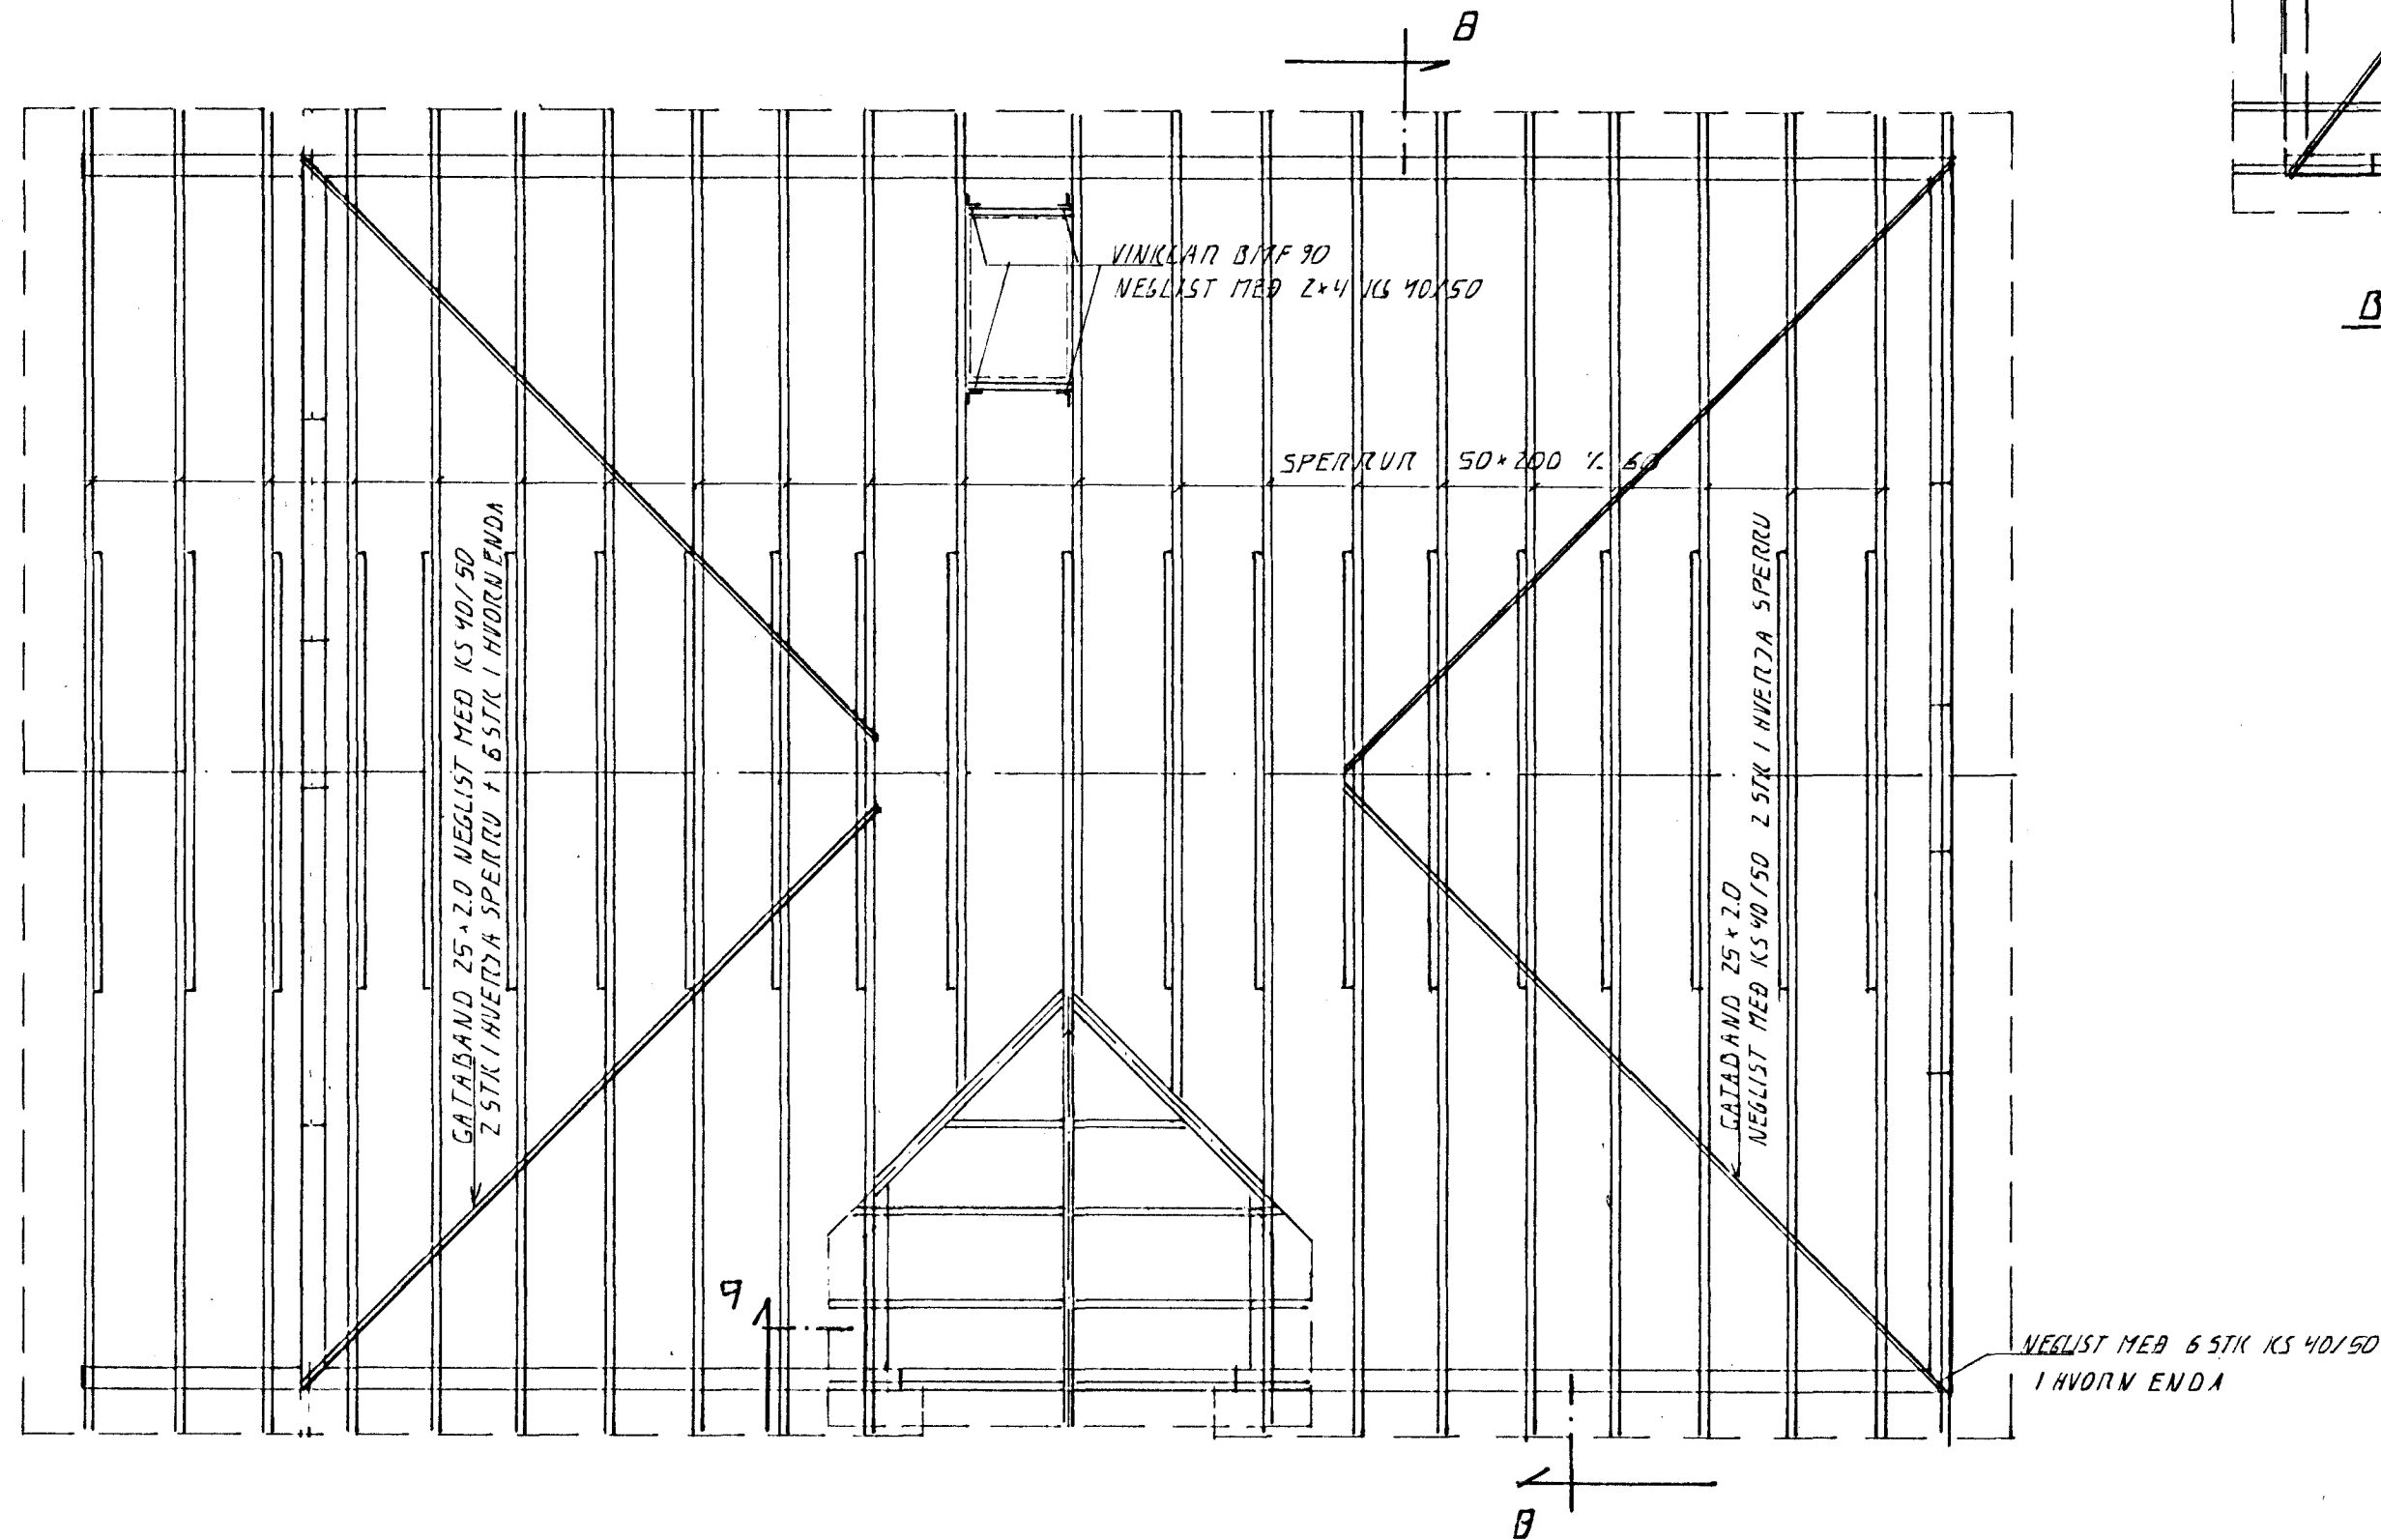

BR.	DAGS.	EDLI BR.	SIGN.
-----	-------	----------	-------

VALLARBARÐ 21  
HAFNARFIRÐI

PAKVIRKI

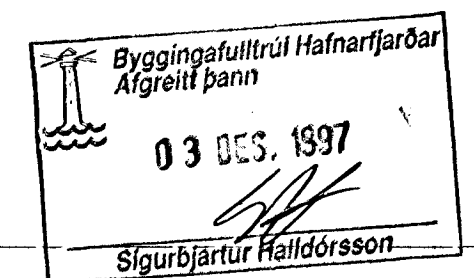

MKV 1:50  
DAGS. APRIL 96

VERK NR. 9615

TEIKN NR. 1-03

HANNAÐ 4.11.96

TEIKNAD 4.11.

YFIRFARIÐ

**GP** TÆKNIÞJÓNUSTA  
SIGURDAR ÞORLEIFSSONAR HF

STRANDGÖTU 11 - 220 HAFNARFJÖRÐUR - Sími 565 4255 - FAX 565 2875